

Office of the New York State Attorney General Letitla James Invitation for Bid 25-001 Buffalo NY Audiovisual

Bid Number: 25-001	Bid Issued: April 11, 2025
Bid Description: Buffalo NY Audiovisual (AV) Equipment	Bid Due Date and Time*: [Monday, May 19, 2025] By [5:00pm, EST]

Submittal Timeline:

The Responder is responsible for ensuring timely proposal submission and should pay strict attention to the due dates and times on this cover page to prevent disqualification. Late proposals will not be accepted. Failure to respond or meet the bid due date and time of this IFB will be considered a "no bid" or "late bid".

Submission of Questions: [Friday, 4/25/2025] by [5:00pm, EST]

All questions and clarification request must cite the particular page, section, and paragraph number, where applicable. Questions and/or clarification request will only be accepted via e-mail and in writing and should be submitted to the following e-mail address: purchase@ag.ny.gov with the subject line of "Questions for **Buffalo NY Audiovisual (AV) 25-001** from [insert name of firm or organization]".

OAG Issuance of Answers: [Friday, 5/2/2025] by [5:00pm, EST]

Official answers to questions will be provided via addendum and posted to the OAG website: http://www.ag.ny.gov/budget-fiscal/procurement. Answers will also be emailed to all organizations who received this solicitation via email.

*Proposal Submissions must be received by OAG prior to the bid due date and time AND submitted via e-mail to purchase@ag.ny.gov with the subject line "Proposal for Buffalo NY Audiovisual (AV) 25-001 from [insert name of firm or organization]".

Contract Start Date: Upon Office of the State Comptroller (OSC) Approval

In compliance with Procurement Lobbying Law, In the event the **Primary** designated contact is not contacting anyone other than designated herein may available, the alternate designated contact is: result in rejection of Application. Primary Designated Contact: Christopher Reksc, Contract Management Bonnie Rosenthal, Contract Management Specialist Specialist **Budget and Fiscal Management Bureau** Budget and Fiscal Management Bureau Office of the New York Attorney General Office of the New York Attorney General State Capitol State Capitol Albany, New York 12224-0341 Albany, New York 12224-0341 Telephone: (518) 776-2129 Telephone: (518) 776-2138 E-Mil: purchase@ag.ny.gov E-Mail: purchase@ag.ny.gov

NYS CONTRACT REPORTER

Responders must register with the New York State Contract Reporter (NYSCR) at https://www.nyscr.ny.gov/ to receive notifications about this Solicitation. Navigate to the "I want to find contracts to bid on" page to register for your free account. To receive e-mail notifications regarding updates to the content or status of a particular

ad, you must "bookmark the ad" on the upper right-hand side of the ad, then return to your Account, view your list of bookmarked ads, and then select "send me notification updates" option listed to the right of the ad.

Table of Contents

SECTION 1	OVERVIEW	
SECTION 2	Qualifications/Experience	
SECTION 3	SCOPE OF WORK REQUIRMENTS	
SECTION 4	METHOD OF AWARD	
SECTION 5	EVALUATION PROCEDURE AND CRITERIA	1′
SECTION 6	PROPOSAL SUBMISSION	
SECTION 7	CONTRACT PROVISIONS AND ADMINISTRATIVE CLAUSES	
SECTION 8	LEGISLATIVE REQUIRMENTS	
-		

SECTION 1 OVERVIEW

1.1 Agency BACKGROUND INFORMATION

As head of the Department of Law, the Attorney General is both the "People's Lawyer" and the State's chief legal officer. As the "People's Lawyer," the Attorney General serves as the guardian of the legal rights of the citizens of New York, its organizations and its natural resources. In fulfilling the duties of the State's chief legal counsel, the Attorney General not only advises the Executive branch of State government, but also defends actions and proceedings on behalf of the State.

The Attorney General serves all New Yorkers in numerous matters affecting their daily lives. The Attorney General's Office is charged with the statutory and common law powers to protect consumers and investors, charitable donors, the public health and environment, civil rights, and the rights of wage-earners and businesses across the State.

The Attorney General's authority also includes the activities and investigations of the State Organized Crime Task Force and Medicaid Fraud Control Unit. While the Attorney General acts independently of the Governor, the Governor or a state agency may request the Attorney General to undertake specific criminal investigations and prosecutions.

The legal functions of the Department of Law are divided primarily into five major divisions: Appeals and Opinions, State Counsel, Criminal Justice, Economic Justice and Social Justice.

Over 1,700 employees, including over 700 attorneys, as well as forensic accountants, legal assistants, scientists, investigators, and support staff, serve in the Office of the Attorney General in many locations across New York State.

1.2 PROJECT BACKGROUND AND PURPOSE:

The objective of this bid document is to secure competitive bids from audiovisual contractors experienced in the installation of multi-platform video conferencing and audiovisual presentation systems at the level of this project's scope of work. It is anticipated that all systems will be completed and operational by a date acceptable to the Owner. To be considered operational, AV systems must be tested, commissioned and the Owner trained in their use.

The following specifications define the Video Conferencing and Audiovisual Presentation systems, equipment and their installation/configuration of the same at the New York OAG Office Room Renovation Project, 3rd Floor Main Place Tower 350, Main Street, Buffalo, New York. This bid solicitation outlines the terms and conditions, and all applicable information required for submitting a bid. Bidders should pay strict attention to the submission date and time on the cover page of this document to prevent disqualification.

All bidders shall submit required items described in the master equipment list. Omissions, substitutions, or modification of any of the equipment shall be explained in detail and provided in a separate document to clearly indicate the delineation. Substitutions of products may be acceptable but must be stipulated as such at the bottom section of the bid equipment spreadsheet and are subject to review and would require explicit approval by the OAG.

1.3 **GENERAL TERMS**

A. Definitions of Terms

- 1) The term "Owner" shall refer to the New York State Office of the Attorney General (OAG)
- 2) The term "Architect" shall refer to B.A. Construction Services, LLC
- 3) The term "Consultant" shall refer to TCA-Design, LLC (TCA)
- 4) The term "Construction Manager" shall refer to the on-site construction manager assigned to this project.
- 5) The term "General Contractor" shall refer to the on-site general contractor assigned to this project.
- 6) The term "Electrical Contractor" shall refer to the onsite electrical contractor assigned to this project.
- 7) The term "OAG Team" shall refer to designated OAG personnel and their advisors.
- 8) The term "Bidder" shall refer to a qualified audio/visual firm submitting the bid.
- 9) The term "vendor, AV Contractor or AVC" shall refer to the Audiovisual Systems Contractor who has been awarded the contract.
- 10) The term "NIC" or "by others" shall refer to material and work which is not in the AV Contract and for which the AV Vendor is not responsible except for coordination or as otherwise detailed.
- 11) The term "OFE" shall refer to "Owner Furnished Equipment", which will be provided by OAG to the AV Contractor. The AV Contractor shall be responsible for coordinating, installing and integrating this equipment as detailed.
- 12) The term "shall" is mandatory.

B. Related Documents

- 1. All AV related Drawings and Specifications, including any special provisions apply to the work of this section. Discrepancies between drawings and specifications or obvious omissions shall be referred to the consultant in written form.
- 2. Bidders shall bring all discrepancies to the attention of OAG at least 6 days prior to the date of the bid examination. Bidders shall provide detailed explanations for any delineation if taken from the master list provided. Failure to request clarifications will assume that the successful bidder has completed a thorough engineering review of the AV architectural drawings, system flow drawings and AV equipment list and therefore has a clear understanding of the entire project, and with that assumes the responsibility to ensure a complete and working systems. The bidder will be responsible for any change orders or costs for deficiencies found during implementation that were due to failure of a thorough review of these specifications/equipment list.

C. Regulatory Requirements

- 1. Conform to all applicable Federal, State and Municipal codes.
- 2. Conform to all electrical codes.

- 3. Adhere to the following standards and practices in every aspect of the project:
 - a) State of New York Building and Electrical Codes
 - b) Any City of Buffalo Building and Electrical Codes
 - c) UL-Underwriters Laboratories
 - d) NEC-National Electric Code
 - e) FCC-Federal Communications Commission
 - f) AES-Audio Engineering Society
 - g) BICSI- Building Industry Consulting Services International
 - h) ANSI-American National Standards Institute
 - i) IEEE/ANSI –Recommended Practices for grounding
 - j) AES-Audio Engineering Society
 - k) SMPTE-Society of Motion Picture Engineers
- 4. It is the successful bidder's responsibility to obtain any permit or certificates required for completing this project as well as associated costs.
- 5. The successful bidder shall show that all work is in compliance with OSHA statutes and regulations.

SECTION 2 Qualifications/Experience

- 2.1. Pre-Bid Qualifications/Experience:
 - A. The AV contracting firms shall have a minimum of seven years' experience with similar sized projects. A qualified AV contractor requires personnel with AVIXA Certifications: CTS, CTS-I, and CTS-D.
 - B. The qualified AV contractor must demonstrate a wide experience and success with Poly endpoint and cloud-based infrastructure deployments and be certified for Poly Partner Provided services.
 - C. The qualified AV contractor requires staff members with "ECP" Extron Control Professional Certification as well as Extron DSP Factory Training.
 - D. These key personnel must remain directly involved in all aspects of the project until total completion and be responsible for all work performed. A single point of contact will be identified and remain constant through the duration of the project.
 - E. The awarded AV contractor shall provide for a NY State low voltage project license as required.
 - F. The awarded AV contractor shall provide a Certificate of Liability Insurance to meet the Owner's requirements for insurance coverage.

- G. Each bidder should own, as a minimum requirement, the following test equipment, as well as being familiar in their operation, application, and use:
 - 1. Low distortion multi-test tone oscillators
 - 2. One-Third octave Real-time Analyzers with mic and line level inputs.
 - 3. Digital Multi-meters
 - 4. Digital Ammeter.
 - 5. White and pink noise generators
 - 6. Video test generators, 2K & 4K output with color bars and multi-grid patterns in HDMI, USB-C & SDI.

SECTION 3 SCOPE OF WORK REQUIRMENTS

3.1 DEFINITION OF REQUIREMENTS

To prevent any confusion about identifying requirements in this IFB, the following definition is offered: The words: *shall, will,* and *must* are used to designate a mandatory requirement. Vendors must respond to all mandatory requirements presented in the IFB. Failure to respond to a mandatory requirement may cause the disqualification of your proposal.

3.2 Submittals/Shop Drawings

- A. An electronic set of detailed shop drawings must be submitted to the Consultant for approval within three weeks after contract award. All shop drawings shall be marked using the same symbols and nomenclature.
- B. Shop drawings shall be provided for any custom assemblies. Submit samples of lettering/label size and typeface to be engraved on custom plates, panels, and other equipment.
- C. Shop drawings shall be provided showing any proposed modification of the specification drawings.
- D. Shop drawings shall be provided showing proposed mounting arrangements and details of all loudspeakers, video monitors and video cameras including positioning devices, framework supports, and interfaces with adjacent architecture.
- E. Schematic drawings are, in most cases, functional and require additional detail according to specific components used. Shop drawings shall be provided showing the addition of any components, such as transformers, line/distribution amplifiers, data network interfaces, inline adapters or other devices not detailed in this specification, but necessary to provide a properly functioning and complete system.
- F. Shop drawings should show all wire-pull schedules on conduit risers, rack wiring, cable numbers, color codes, pin outs, terminal block numbers, connector type, and signal level, as well as any custom electronic modification to any device (as applicable).
- G. Shop drawings should indicate manufacturer, model number, and description for all equipment.
- H. Shop drawings shall be provided showing all rack mounting details for all furniture mounted devices as well as rack elevations. Note that all tables and equipment rack credenza's are OFE and will be provided with factory cutouts for table cubbies and pass through cable grommets.
- All shop drawings will be standard Architectural D size electronic format (PDF).

- J. Submit one set of manufacturer's data sheets on all equipment. (Electronic)
- K. The successful bidder shall submit a list of all long lead-time items, greater than 30 calendar days, within 10 business days of award of the contract. Include all engineering costs associated with review, submittals, checkout, etc.
- L. OAG will not be held responsible for items ordered prior to the approval of submitted shop drawings.
- M. Audio video signal flow's, schematic diagrams will be provided to the AV contractors in PDF format only, as it is required for the successful contractor to submit their own engineered drawings to ensure they understand and confirm the system design intent and functionality.

3.3 SAMPLES

A. Confirmation of color for wall plates, microphones, touch panels, cameras, speakers or any other surface mounted device being provided shall be submitted and approved by OAG prior to ordering.

3.4 INSPECTIONS/EXISTING CONDITIONS/PROJECT MEETINGS AND COORDINATION

The AV Contractor is responsible for assessing the conditions of the job site, and facilities for delivering, storing, placing, handling and installing of AV materials and equipment. Beginning of installation means acceptance of existing conditions and surfaces.

It shall be the responsibility of the AV Contractor to cooperate with all appropriate parties in order to achieve well-coordinated progress and satisfactory final results. The AV contractor shall watch for conflicts with work of other contractors on the job and execute moderate moves or changes as are necessary to accommodate other equipment, preserve symmetry, or aesthetic appearance. Continued coordination will be required for the proper integration of final audiovisual equipment in furniture, walls and ceilings. Weekly progress reports from the AV contractor's project manager is required during installation.

AV contractor shall mock each entire system type in their shop and confirm operation in writing prior to installation.

Note that close and careful coordination is required between the AV Contractor and the OAG Team on all aspects and details of the conference room's control systems. The AV Contractor's scope does include all aspects of assistance in the programming and commissioning of the Poly TC10 panels for active use with the Extron control processors.

Extron control system and DSP programming will follow established best practices and GUI interfaces. The AV contractor shall coordinate and participate in collaborative work sessions to submit sample touch panel pages for each room type for the Owner and Consultant reviews and approvals. Upon approvals provide the OAG design team with one or more working large room demos showing usage and controls using a Poly TC10. Control programming will also include customization of any room auto switching priorities in scalers and switchers and auto power management of AV systems and displays. Accommodate any additional set-up programming of other individual AV components to be provided as required for operational systems.

The AV Contractor shall provide set-up, programming and commissioning of the integrated AV control, Dante and room Ethernet networks that have been specified for this project.

The AV Contractor shall provide detailed network diagrams showing traffic flow and recommended IP address spacing and segmentation for all devices.

The AV Contractor shall provide as required all pre-terminated HDMI and USB active cables, Extron XTP DTP 22 and CAT-6 bulk cable, premade rack and user AV cables, shielded audio, ethernet switch fiber extensions as required for complete and working systems.

The AV Contractor shall attend frequent project meetings and Teams calls as required or as requested by the OAG Project Team during the installation implementation phase.

Completion of this project is defined as fully tested, commissioned, documented, explicitly accepted in writing and Owner trained operable systems.

All work must be completed and accepted within 90 days of the award.

3.5 DETAILED SCOPE OF WORK

Overview of Audiovisual Systems and Functionality Descriptions:

Standard Conference Rooms:

MFCU Conference Room 3012G MFCU Conference Room 3029 RO Conference Room 3109 Criminal Conference Room 3126

Large Conference Rooms:

MPR Conference Room 3070 Reg. Affairs Conference Room 3105 Grand Jury 3161

Detailed Project Scope:

A. Standard Conference Rooms:

*Reference AV Flow Diagram Drawing AV-310

Deliverable 1: MFCU Conference Room 3012G: 10-Person Conference Room – 65" Neat Board Pro. Deliverable 2: MFCU Conference Room 3029: 12-Person Conference Room – 65" Neat Board Pro. Deliverable 3: RO Conference Room 3109: 8-Person Conference Room – 65" Neat Board Pro. Deliverable 4: Criminal Conference Room 3126: 10-Person Conference Room – 65" Neat Board Pro.

- For operational continuity, all standard conference rooms will have 65" Neat Board Pro units with Neat Pad meeting controllers. Neat Board Pros have an operational room depth of 33ft. All four conference rooms will support both local presentations, MTRoA and multiplatform UC video conferencing via BYOD laptop hosting.
- 2. Microsoft Teams is the primary conferencing application, but the BYOD system design will allow for multiple web conferencing solutions such as Webex, Zoom, RingCentral, GotoMeeting etc. All conference rooms will be using an MS Teams Pro License and shall be configured as a room resource in Exchange/MS Outlook for reservation and one-touch meeting join capabilities
- 3. All standard conference rooms will have Neat Board Pro digital pen interactive displays. They can be used as a digital whiteboard as well as an input device for collaboration annotation, note taking, digital ink drawing, etc. over web conference sessions. Criminal Conference Room 3126 will have a small AV equipment rack and a small form factor resident PC. A local auto switcher at the conference table will provide for the automatic selection of the laptop or resident PC as either the presentation source or the BYOD host. A

USB document camera is to be provided at the equipment rack for direct input into the resident PC. A second portable USB document camera is to be provided as a shared resource for the other three conference rooms for use with BYOD laptops if needed.

- 4. In all four standard conference rooms, the Neat Pad touch controllers will provide a consistent user experience. The default start-up screen is the Teams home page. A wireless keyboard & mouse is provided for the small form factor PC in Criminal Conference Room 3126.
- 5. Each Standard Conference Room will be provided with an owner furnished conference table. MFCU Conference 3012G and 3029 have existing tabletop cable boxes. RO Conference 3109 and Criminal Conference Room 3126 will be installed with new Extron 1402 cable cubbies. The Extron cubbies are provided and installed by the AV contractor. The tables to be cut by others, coordinated by the AVC.
- 6. The AV CAT-6 cables and LAN cables are to be pulled through the floor boxes and cable managed by the AV Contractor to the underside of the table. All CAT-6 AV cables, HDMI and USB cables are provided and installed by the AV Contractor.
- 7. The AV contractor shall coordinate with both the new Extron and existing table boxes for the pull up user HDMI, USB and LAN cables. The AV Contractor is to secure the active AV Extenders and devices under the tabletops and to provide and install electrical power extensions and plug strips as required.
- 8. Criminal Conference Room 3126 is to be provided with an 18-R.U. Middle Atlantic equipment rack on a caster base with power & LAN to house AV system equipment. The AV contractor will need to coordinate the shop build of all rack mounted equipment and rack cable harnessing. AV Contractor to provide rack elevations as part of their shop submittal drawings.

B. Large Conference Rooms:

*Reference AV Flow Diagram Drawings AV-301 thru AV-309

Deliverable 5: MPR Conference Room 3070

Deliverable 6: Reg. Affairs Conference Room 3105

Deliverable 7: Grand Jury 3161

- Both MPR Conference Room 3070 and Reg. Affairs Conference Room 3105 are very similar
 in functionality. Grand Jury 3161 has different requirements. All three large rooms have
 reconfigurable furniture and tables. All three large conference rooms will have integrated
 Poly systems that will support both local presentations, MTRoA and multi-platform UC video
 conferencing via BYOD laptop hosting.
- Teams calls are the primary video application, but the systems as designed will allow for multiple web conferencing solutions such as Webex, Zoom, RingCentral, GotoMeeting etc. These larger spaces will also support Training and Press events.

- 3. MPR Conference Room 3070 is an existing divisible room that will never be divided for AV purposes. Reg. Affairs Conference Room 3105 has a vaulted ceiling and skylight that will not allow for ceiling mounted speakers or microphones.
- 4. Both 3070 and 3105 will have a 98" interactive monitor as their main displays. Each 98" monitor has a Poly E70 camera installed above it as the main room camera. The 98" multitouch / digital pen interactive 4K monitors will display content and far-end participants when in a UC call. They will also be used as digital whiteboards via OneNote/PowerPoint as well as input devices for collaboration annotation, note taking, digital ink drawing, etc. over web conference sessions.
- 5. In addition, 3070 and 3105 will each have a pair of side-wall mounted 75" standard monitors with articulating wall mounts. These secondary monitors can mirror the main display or be used for local breakout sessions. Each 75" monitor have local dedicated HDMI input plates and dedicated wall mounted button controllers. Each HDMI input plate also has an HDMI output and audio connections to provide for active press feed connections.
- 6. 3070 and 3105 both will have Poly TC10 touch controllers will that provide a consistent user experience in both rooms. Default start up screens are the Teams home page, with the ability to navigate intuitively to other pages with a left swipe to select other sources and make AV system and audio adjustments.
- 7. Rooms 3070 and 3105 are both based upon a Poly Studio G62 codec/E70 camera solution.
- 8. In addition to the Poly E70 main camera, a second Poly Studio E60 PTZ camera is to be provided as a presenter camera. Rooms 3070 and 3105 will be provided with both, USB host / device switching and HDMI content matrix switching. This supports the resident mini-PC and BYOD laptops in each room. The USB switchers drop the VBUS signal incorporated into the design and they are controllable via the Extron / TC10 control system. These features will allow the Poly Studio G62 codec to operate within its design behavior features to support multiple hosts in appliance mode.
- 9. Please note that during programing, specific timings are required to manage the switching behaviors of the G-62. All device switching, and related timeouts will be completely transparent to all users due to proper pre-set commands that will be programed for each required source and function.
- 10. Due to the room sizes an integrated audio system has been designed for 3070 and 3105. The Dante audio system capabilities include:
 - Shure MXA920 ceiling microphone arrays in 3070.
 - Shure MXA710 wall mounted microphone array in 3105
 - Shure MXWAPT2 wireless access point transceivers.
 - Shure MX series wireless lavalier, headset mic, handheld microphones with charging stations.
 - Shure MXN5WC PoE + ceiling speakers in 3070.
 - Wall mounted speakers in 3105.

- Extron DMP 64 Plus Dante DSP units.
- Cisco 24 port PoE+ switches (shared with control system and cameras)
- 11. Summary of common equipment and functionality for Large Conference Rooms 3070 and 3105:
 - 98" interactive displays with USB touch data & HDMI inputs.
 - 75" displays with HDMI inputs.
 - Poly Studio E70 Cameras with dual 4K auto framing cameras.
 - G62 codecs system integrated with HDMI pass through support.
 - Ceiling or wall mounted Poly Studio E60 PTZ presenter cameras.
 - Wall mounted or placed on AV rack, Poly TC10 controllers supported with a suite of available add on capabilities such as room scheduling.
 - Integrated Dante room audio system as detailed above.
 - HDMI & USB-C connectivity.
 - Rack mounted small form factor PC's.
 - Wireless keyboards & mice for the small form factor PC's.
 - Rack mounted Extron USB and matrix HDMI switchers.
 - Rack mounted Extron control processor with Link Licenses.
 - Cisco 24 port PoE+ switches.
- 12. Large Conference Rooms 3070 and 3105 will each have an 18-R.U. Middle Atlantic equipment rack on caster bases with power & LAN to house AV system equipment.
- 13. The AV contractor will need to coordinate the shop build of all rack mounted equipment and rack cable harnessing. AV Contractor to provide rack elevations as part of their shop submittal drawings.
- 14. Grand Jury 3161 has different requirements and functionality. It does have an integrated Poly system that will support both local presentations and MTRoA UC video conferencing.
- 15. Teams calls are the primary video application, but the systems as designed will allow for Press events and local breakout sessions. Solution programming should include functionality and control configuration to allow for local audio/video content presentation direct from client device without the need to traverse IP Networks for added security.
- 16. Grand Jury 3161 has dual side by side interactive 85" monitors as its main displays to function as people and content. A Poly E70 camera is installed centered above them as the main room camera. The 85" 4K monitors will display both content and far-end participants when in a Teams call.
- 17. In addition, Grand Jury 3161 will have a pair of side-wall mounted 75" standard monitors with articulating wall mounts. These secondary monitors can mirror the main displays or be used for local breakout sessions. Each 75" monitor have local dedicated HDMI input plates. Each HDMI input plate also has an HDMI output and audio connections to provide for active press feed connections.
- 18. Grand Jury 3161 will have a wall mounted Poly TC10 touch controller. Default start up screens are the Teams home page, with the ability to navigate intuitively to other pages

with a left swipe to select other sources and make AV system and audio adjustments. Note the collaborative programming procedure description on Page 5.

- 19. Grand Jury 3161 will have a Poly Studio G62 codec/E70 camera solution.
- 20. In addition to the Poly E70 main camera, a second wall mounted Poly Studio E60 PTZ camera is to be provided as a presenter camera. The room has HDMI content matrix switching. This supports the resident mini-PC and BYOD laptop locations.
- 21. Please note that during programing, specific timings are required to manage the switching behaviors of the G-62. All device switching, and related timeouts will be completely transparent to all users due to proper pre-set commands that will be programed for each required source and function.
- 22. Due to the room size an integrated audio system has been designed for Grand Jury 3161. The Dante audio system capabilities include:
 - Shure MXA920 ceiling microphone arrays
 - Shure MXWAPT2 wireless access point transceiver.
 - Shure MX series wireless lavalier, headset mic, handheld microphones with charging stations.
 - Shure MXN5WC PoE + ceiling speakers.
 - Extron DMP 64 Plus Dante DSP unit.
 - Cisco 24 port PoE+ switch (shared with control system and cameras)
- 23. Summary of equipment and functionality for Grand Jury 3161:
 - Dual 85" side by side monitors for people and content.
 - 75" displays with HDMI inputs.
 - Poly Studio E70 Camera with dual 4K auto framing.
 - G62 codec system integrated with HDMI pass through support.
 - Wall mounted Poly Studio E60 PTZ presenter camera.
 - Wall mounted Poly TC10 controller supported with a suite of available add on capabilities such as room scheduling.
 - Integrated Dante room audio system as detailed above.
 - HDMI & USB-C connectivity.
 - Rack mounted small form factor PC's.
 - Wireless keyboards & mice for the small form factor PC's.
 - Rack mounted Extron USB and matrix HDMI switchers.
 - Rack mounted Extron control processor with Link License.
 - Cisco 24 port PoE+ switch.
- 24. Grand Jury 3161 has an 18-R.U. Middle Atlantic equipment rack on a caster base with power & LAN to house AV system equipment. The AV contractor will need to coordinate the shop build of all rack mounted equipment and rack cable harnessing. AV Contractor to provide rack elevations as part of their shop submittal drawings.

3.6 INSTALLATION

- A. Installation shall include all rack fabrication and assemblies, testing, troubleshooting, delivery, unloading, setting in place, fastening to walls, floors, ceilings, tables and credenzas, or other structures where required. Interconnecting wiring of the system components, equipment alignment and adjustment, and all other work whether or not expressly stated but required as necessary to result in completely operational systems. Refer to "Responsibility Schedule" on Drawing AVO1. Contractor must:
 - 1. Keep all parties informed on the schedule of the project.
 - 2. Provide a detailed schedule of completion showing milestones at the project kick off meeting.

B. Physical Installation:

- 1. All equipment shall be firmly secured in place unless requirements of portability dictate otherwise.
- 2. All AV plates, equipment, etc. shall be secured plumb and square.
- 3. In the installation of equipment and cable, consideration shall be given not only to operational efficiency, but also to overall aesthetic factors.

C. Cable Installation

- 1. All cables, regardless of length, shall be marked with printed (no write-on labels will be accepted) wrap-around numbers and shrink-wrap at both ends. There shall be no unmarked cables at any place in the system. Marking codes used on cables shall correspond to codes shown on drawings and run sheets.
- 2. All inter-rack cabling shall be neatly strapped, dressed, and adequately supported. Terminal blocks and inline connectors shall be furnished for all cables that interface with racks, cabinets, consoles, or equipment modules.
- 3. There shall be no inline splices in any cable; all cables are to have service loop.
- 4. All umbilical cords that will be disconnected often shall be neatly dressed and protected with a flex harness.
- 5. As a general practice, on the left side of the rack as viewed from the rear, group in separate harnesses with approximately three inches between each harness:
 - a) AC power connection
 - b) Loudspeaker and high level wiring

- c) Control cables RS-232,RS-422,RS-485,IR, and Relay
- 6. On the right side of the rack as viewed from the rear, group in separate harnesses with approximately three inches between each harness:
 - a) Line level audio cables
 - b) Video source cables
 - c) Ethernet and Fiber Optic Cables
- 7. For equipment mounted in racks, drawers, or on slides, the interconnecting cables shall be provided with a service loop of appropriate length. No cable shall be installed with a bend radius less than that recommended by the cable manufacturer.
- 8. All wires and cables used in assembling custom panels and equipment racks shall be formed into harnesses which are tied and supported in accordance with accepted engineering practice.
- 9. Harnessed cables shall be combed straight. Harnesses with intertwined members will be deemed unacceptable. Each cable that breaks out from a harness for termination will be neatly tie wrapped.
- 10. Harnessed cables shall be found in either a vertical or horizontal relationship to equipment, controls, components or terminations.
- 11. All system components and related wiring shall be located with due regard for the minimization of induced electromagnetic and electrostatic noise, for the minimization of wiring length, for proper ventilation, and to provide reasonable safety and convenience for the operator.
- 12. All drain wires will be covered in a sleeve. Over each end of wire, the heat shrink should be a minimum of 1" and shall be brought up against the connector.

D. System Acceptance Tests

1. AV Contractor System Checkout:

The following procedure shall be observed in the testing procedure for the AV contractor. A report on all the findings shall be delivered prior to the consultant's check out. Confirmation of a punch list completion to be verified and before final Owner training is scheduled.

- a) A physical inventory will be taken of all equipment on-site and will be compared to equipment lists in the contract documents.
- b) The AV Contractor shall coordinate this period with the OAG Project Team and their representatives so that the rooms are available for testing. If this testing involves working other than normal hours, it will be accomplished without claim for extra payment.

- c) The AV Contractor is responsible for ensuring that the area in which his work has been performed is completed according to his contract and is in a clean and orderly condition ready for acceptance.
- d) The AV Contractor shall be prepared to verify the performance of any portions of the system by demonstration. Testing gear to be provided by the AVC.
- e) The AV Contractor shall make additional mechanical and electrical adjustments within the scope of the work, which are deemed necessary by the OAG Project Team and their representatives.
- f) In the event further adjustment is required, or defective equipment must be repaired or replaced, tests may be suspended or continued at the discretion of OAG.
- g) A complete set of all final as-built drawings, wire pull schedules, manufactures manuals, instructional guides and other required documents shall be delivered to the OAG Team and their representatives in electronic format.
- h) The AV Contractor shall be required to have their respective project engineer attend final client checkout.
- i) The AV Contractor's personnel performing these tests are to be thoroughly familiar with all details of the system. The AVC team is to include the AV Contractor's project manager and project engineer who were in charge during the course of the installation work.
- j) Control Systems: A touch panel page by page, button-by-button system check shall be accomplished with proper operation actuated, and discrepancies noted.

3.7 SYSTEM DOCUMENTATION

A. System User Manuals:

The AV Contractor will supply each room with one copy of a User's Manual with the following subdivided topics.

- 1. User Instructions unique to the system or helpful in operation, describing required system operation.
- 2. System Schematics and as-built drawings with all wiring identified and labeled. A copy of final test report.
- 3. Manufacturer's Manual filed alphabetically.
- 4. Equipment list and serial numbers.
- 5. Electronic Programming Code

- 6. Warranties and Service notes: Manufacturer's warranty information, registration cards, suggested maintenance schedules, and four pages of a blank service log.
- 7. Complete sets of reduced size drawings of all systems and sub-assemblies.

B. Instructional User Manuals:

A user-friendly instructional guide is to be prepared for non-technical staff to use in all conference rooms.

C. Training

Upon completion and acceptance of the system, the AV Contractor will provide on-site, complete, and thorough training to OAG, totaling a minimum of 8 hours in four two hour sessions coordinated and content adapted for both technical and non-technical personnel.

In order to familiarize OAG personnel with installation, equipment, and maintenance, the OAG Project Team may assign personnel to observe the AV Contractor's work during installation, provided this can be done without delaying the work.

D. Warranties:

All equipment will carry the manufacturers' warranties, which will be handled by the AV Contractor on-site during the first year of operation. In addition, the AV Contractor will guarantee the entire system as assembled for one year from date of acceptance. During that time, equipment or system problems will be repaired or replaced at no cost to OAG. On-site response time will be within 24 hours of notification for non-critical problems or 4 hours for emergency problems during room available scheduling. The AV Contractor will maintain a telephone "hotline" with qualified personnel and duplicate sets of documentation to assist OAG personnel in emergencies. A hotline number shall be clearly marked in the user manual and technical touch panel pages.

* (Note that the Owner is requesting pricing for subsequent 3rd, 4th and 5th year service contracts in the summary of this document and excel pricing sheets.)

E. Emergency Service and Preventative Maintenance:

- As part of the two-year warranty period, the AV Contractor will, within one hour
 of a trouble call, have an AV technician call back the Owner to troubleshoot the
 problem. If an on-site emergency service call is required, a technician shall be
 dispatched and be on-site within 4 business hours of the initial call. Nonemergency call onsite response time shall be within 24 hours. Open service
 tickets shall be monitored and pursued until the problem is rectified by the AV
 Contractor.
- 2. A summary of services included in the first-year warranty period shall be as follows:
 - a. All replacement parts
 - b. Unlimited emergency on-site service
 - c. Unlimited telephone support
 - d.Service desk hours shall be available 8 am to 5 pm.
 - e. An after-hours emergency number will be provided in the user documentation, as well as, on the technical touch panel pages.
 - f. Two semi-Annual preventive maintenance visits within the first year.

3. The AV Contractor will return after six months from the Owner system acceptance date to perform any requested updates to the Poly / Extron control systems and Extron DSP settings. This will allow the end-users time to experience the room system performance in day to day operation and to document useful updates to improve ease of use and or AV system performance.

SECTION 4 METHOD OF AWARD

A. Bids will be ranked from lowest grand total bid to highest grand total bid. Award shall be made to the responsible and responsive Bidder, meeting the technical requirements (pass/fail) as outlined in this IFB, with the lowest grand total bid.

Responsive bids: will include all of the completed documents and attached requested for submission in Section 6.2. In addition, responsive bids will have passed the OAG's reviews for: Completeness (Section 5.1), References (Section 5.2), Qualifications/Experience (Sections 2.0 & 6.2.3), and if applicable, OAG acceptance of any omissions, substitutions, or modifications (Sections 1.2, 5.4, 6.2.C). Responsive bids are those that comply with all material aspects of the solicitation, conform to the solicitation documents and meet the requirements set forth in this solicitation. Bids that do not comply with the terms and conditions of the solicitation will be rejected as non-responsive.

<u>Bidder Responsibility:</u> Using the Vendor Responsibility Questionnaire completed by the bidder, any information disclosed by the bidder, and various online resources, the OAG will review bidder responsibility for the following criteria (pass/fail):

- 1. Financial and organizational capacity
- 2. Legal/regulatory authority to do business
- 3. Integrity, and
- 4. Performance history.

Bidders deemed to be non-responsible will not be considered for final award.

B. A response to the solicitation is an offer to contract with the OAG based on the terms and conditions contained therein. Bids do not become contracts until they are accepted by the OAG through issuance of a duly executed contract signed by both parties, the Office of the Attorney General's Contract Approval Unit, and the New York State Office of the State Comptroller. The general terms and conditions in this solicitation, the applicable requirements and provisions of the IFB, and other provisions required by the OAG shall be included in any resulting contract. Upon final approval a fully executed copy of the contact will be issued to the contractor.

SECTION 5 EVALUATION PROCEDURE AND CRITERIA

5.1 ADMINISTRATIVE REVIEW (Pass/Fail)

- A. The OAG Budget and Fiscal Management Bureau (BFMB) will initially review each bid for completeness to determine whether each Bid Submission is sufficiently responsive to the IFB to permit its full evaluation. Review will determine compliance with Section 6.2 Proposal Submission Content requirements.
- B. Failure to meet any format and content requirement specified in this bid solicitation may result in a Bidder's removal from further consideration.
- C. <u>Corrections/clarifications are allowed but must be provided within two (2) business days of request by the OAG.</u> Failure to provide the requested documentation will result in the proposal being deemed non-responsive and will not be evaluated.
- D. Proposals meeting the Administrative Review shall proceed to the Reference Evaluation and Qualification/Experience pass/fail.

5.2 Reference Evaluation (Pass/Fail)

- A. The bidder's proposal must include three (3) verifiable references. The three (3) references must demonstrate the successful completion of projects of similar size and scope to the project defined in this IFB. Each reference must demonstrate a minimum of three (3) years' experience to be accepted. The Bidder must identify a minimum of three (3) distinctly different project/client references from three (3) distinctly different project/client sites/locations. All Reference Forms being reviewed on a pass or fail basis. Submitted references:
 - cannot include the OAG.
 - can use OGS references, as long as it does not include the OAG; and
 - cannot be employed by an organization identified as a sub-contractor of the bidder.
- B. The references may be contacted by phone only if verification of any information provided by the reference is needed. If a phone call is needed, a maximum of five attempts will be made to contact the reference during normal business hours. Any reference submitted not meeting these requirements, or unreachable if called, will not be considered. It is the responsibility of the Bidder to verify phone numbers are current and references are available.
- C. The Bidder may include references for projects where sub-contractors provided services. These reference(s) must be from the contracting party awarded the bid, and not employed by, or associated with, the sub-contractor during the project time period. Primary and sub-contractors cannot provide references for each other. References must be from three separate engagements. Partners may contribute their unique references to meet the minimum number.
- D. A supplier who is listed as a sub-contractor by another bidder, but is not partnering with that bidder, can submit a bid as the primary Bidder.

It is preferred the Bidder and sub-contractor to have worked on other engagements prior to this IFB, but a Bidder will not be disqualified for teaming with a sub-contractor for the first time (no existing prior relationships) and have used their resources to meet the requirements of this IFB.

ATTACHMENT B – Bidder Reference Form [AV BID RESPONSE EXCEL WORKBOOK]- Shall be used and will be reviewed on a pass/fail basis. All fields must be completed. There are three (3) sections broken out in the form, Section A is for the Bidder to complete and sign, Section B is for the Reference to complete and Sign, and Section C is for the OAG's evaluation. The Reference Form must be signed by the reference contact, or it will not be accepted. The bidder is to complete Section A and provide the reference form to each reference to complete Section B. The REFERENCE must be submitted directly to the OAG designated contact appearing on the cover page of this IFB at purchase@ag.ny.gov. In addition, a copy of each reference form must be included in the Bid Proposal.

5.3 EXECUTIVE SUMMARY AND EXPERIENCE REVIEW (Pass/Fail):

Executive summaries will be reviewed against the qualifications outlines in the bid section 2.1 on a pass/fail basis.

5.4 OMISSIONS, SUBSTITUTIONS, AND/OR MODIFICATIONS REVIEW (Pass/Fail):

OAG will review any omissions, substitutions, and/or modifications proposed by the bidder to determine <u>equivalency</u> to the specifications in the IFB. If the OAG rejects a proposed product substitution(s), the OAG will remove the bidder from further consideration.

Omissions, substitutions, or modification of any of the equipment shall be explained in detail and provided in a separate document to clearly indicate the delineation. Substitutions of products may be acceptable but must be stipulated as such at the bottom section of the bid equipment spreadsheet and are subject to review and would require explicit approval by the OAG.

5.4 NOTIFICATION OF AWARD

The selected Responders will be electronically notified their submitted proposal has been selected for tentative award and that a contract will be forthcoming for execution. Non-awardees will also be notified that their proposal was not selected for award.

SECTION 6 PROPOSAL SUBMISSION

In order for the State to evaluate bids fairly and completely, proposers are strongly encouraged to follow the format set forth herein and should provide all of the information requested. All items identified in the following list should be provided and addressed as concisely as possible in order for a bid to be considered complete. Failure to conform to the stated requirements may necessitate rejection of the bid. Proposers are encouraged to include all information that may be deemed pertinent to their proposal.

Note: The OAG reserves the right to request any additional information or clarification deemed necessary to ensure the Proposer is able to fulfill the requirements of the IFB. Any such information will be considered a formal part of the Proposer's original proposal. All proposals, upon submission to the OAG, shall become OAG property for use as deemed appropriate and shall not be returned.

Responders are responsible for the accuracy of the Responder Proposals. All Responders are directed to take extreme care in developing their Proposals. Responders are cautioned to carefully review their Proposals for completeness and accuracy, prior to submission.

6.1 RESPONDER PROPOSAL IS A BINDING OFFER TO THE OAG

The OAG will consider the proposal, which the Responder makes to the OAG, a binding offer for not less than one hundred eighty (180) calendar days from the IFB closing date. The OAG may request an extension on the time to award a contract, and, the Responder shall have the right to accept or decline such a request. The OAG will consider the signed proposal as an offer by the Responder and such offer shall be judged accepted by the OAG in accordance with all requirements listed below:

6.2 PROPOSAL SUBMISSION CONTENT

Bidders must arrange their proposal documents in the following order. Bidders must follow the format set forth herein and must provide all of the information requested. All items identified in the following list must be addressed as concisely as possible in order for a bid to be considered complete. Failure to conform to the stated requirements may necessitate rejection of the bid.

- 1. IFB ATTACHMENT A Bidder Response Cover Page [AV BID RESPONSE EXCELWORKBOOK]
 The form must be completed in its entirety and a bidder representative authorized to make contractual obligations must sign the Proposal Response Cover Form. By signing the Proposal Response Cover Form, the bidder understands and agrees to all the terms and conditions contained in this IFB and will comply with all the provisions of this IFB and appendices attached herein. (Grand Total BID auto-fills from other worksheets)
- 2. IFB ATTACHMENT B Bidder Reference Form [AV BID RESPONSE EXCEL WORKBOOK]
 All bidders shall submit three (3) reference projects of a similar scope/scale completed within the last 4 years along with the contact information for the Owner to perform reference checks. See section 5.2.
- 3. <u>Bidder Qualifications Response:</u> To facilitate analysis of bids, an interested Responder must provide the OAG with the information described in each of the subsections below AND prepare proposals in accordance with instructions outlined in this section.
 - Bidders must demonstrate their capabilities to provide the services requested in this solicitation by providing a narrative and supporting documents. Each response must identify the specific requirement (section #) to which it corresponds and must include, minimally, the information to detail how requirement will be met. Bid Submissions must include the following:
 - A. Executive Summary: Provide a brief overview of the Company, years in business and any other relevant details. Provide an overall statement describing the Bidder's understanding of the requirements presented in this bid solicitation, the OAG's approach and how the Bidder can assist the OAG in accomplishing this effort. Include a statement explaining how the Bidder is qualified to provide AV equipment and services. In addition, the Bidder shall describe the range of services generally provided and include a statement that the individual signing the signature pages is authorized to bind the company. The executive summary must demonstrate the required qualifications in 2.1. Subcontractors must be identified in the bid submission and must have similar experience to the prime contractor.
- 4. IFB Attachment Deliverable Worksheets 1-7 [AV BID RESPONSE EXCELWORKBOOK]

- a. Omissions, substitutions, or modification of any of the equipment shall be explained in detail and provided in a separate document to clearly indicate the delineation.
 Substitutions must be identified on the Deliverable Worksheets 1-7 (Checkbox Provided). Substitutions must also be detailed on the Attachment D Substitutions
 Worksheet also provided [AV BID RESPONSE EXCELWORKBOOK].
- b. Bidders must Refer to the "Responsibility Schedule" within the AV Drawing set (AV-01) for specific details regarding who is providing and who is installing AV related equipment and services. Any equipment that may be more than 30 days out for delivery, needs to be identified on the Deliverable Worksheets 1-7 (Checkbox Provided). Delayed items must also be detailed on the Attachment E Products Past 30 Days Worksheet also provided [AV BID RESPONSE EXCELWORKBOOK].
- c. All bidders shall submit the provided excel spreadsheet with equipment pricing in unprotected electronic format. The individual equipment line item pricing, subtotal, and labor pricing on the equipment and labor spreadsheet provided. **Do not alter or reformat the provided excel bid document.
- 5. <u>IFB ATTACHMENT C Bidder Financial Response Form [AV BID RESPONSE EXCELWORKBOOK] (Auto-fills from Deliverable Worksheets)</u>
- 6. <u>IFB ATTACHMENT D Substitutions Worksheet [AV BID RESPONSE EXCELWORKBOOK] Must be completed for all substitutions, multiple worksheets can be submitted if necessary.</u>
- 7. <u>IFB ATTACHMENT E Products Past 30 Days Worksheet–</u> **Must be completed for all delayed** items, multiple worksheets can be submitted if necessary.

Responders must submit pricing for audio visual items and labor contained in this proposal using the AV BID RESPONSE EXCEL WORKBOOK provided as part of the IFB. Do not include any cost information within the body of the other bid submission documents.

The rates/pricing proposed by the Bidder must be the fixed rate/price for the life of the contract, with adjustments permitted as described under Section 7.7 – Contract Price Adjustment Clause. The Bidder must submit pricing for all AV equipment and services requirements listed in the IFB to be considered responsive. Failure to do so may result in the bid being rejected.

- 8. IFB ATTACHMENT F Administrative Documents Required for bid submission
 - a. Procurement Lobbying Form
 - b. Vendor Responsibility Questionnaire
 - c. ST220TD and ST220CA Contractor Certifications
 - d. Consultant Disclosure Form A Only (Form B is only submitted after work has been competed)
 - e. NYS Office of the State Comptroller Substitute W9 Form
- 9. <u>SIGNED ADDENDA (IF ANY, ex. Questions and answers, bid modifications, etc. signe</u>d by bidder)

IMPORTANT NOTES:

Responder must submit all referenced attachments in this section with its proposal submission as an administrative requirement. Failure to complete and submit each item listed in this section may result in disqualification of a Responder's Proposal for non-responsiveness.

Insurance – Proposers are reminded of the insurance requirements as described in Section 8.8 – Workers' Compensation Requirements. The selected Proposer will be required to provide all necessary documentation upon notification of selection.

Vendor Responsibility - Proposers are reminded of the requirement as described in Section 8.4 - NYS Vendor Responsibility Questionnaire and are requested to complete the online questionnaire located on the OSC VendRep System website prior to bid submission. If the vendor has previously certified responsibility online, it shall ensure that the VRQ was recertified in the last 6 months.

Document Consistency - An award will only be made to the entity which has submitted bid. All submitted documents must be consistent with official name of bidding entity, FEIN and NYS Vendor ID number.

6.5 A. Bidder Proposed Terms and Conditions

A Bidder can propose additional or alternative terms and conditions only as part of the Bidder's response to this IFB. A Bidder cannot require the OAG to agree to additional or alternative terms and conditions as a condition to the Bidder submitting a response to this IFB.

Additional or alternative terms and conditions may, at the discretion of the OAG, be allowed as part of a Bidder's IFB response and incorporated into the resulting agreement and/or purchase order provided that all of the following conditions are met:

- (i) The Bidder identifies where such additional or alternative terms and conditions may be found in Bidder's response to this IFB; and
- (ii) The OAG accepts such additional or alternative terms and conditions.

No additional or alternative terms and conditions may be incorporated or proposed by the Bidder by unilaterally affixing them to the Product upon delivery (including, but not limited to, attachment or inclusion of standard pre-printed order forms, product literature, "shrink wrap" terms accompanying software upon delivery, or other documents) or by incorporating such terms and conditions onto order forms, purchase orders or other documents forwarded by the Bidder for payment.

Nothing herein shall be deemed to prohibit a Bidder from offering the OAG better and more advantageous pricing and terms and conditions during the term of the resulting agreement and/or purchase order.

SECTION 7 CONTRACT PROVISIONS AND ADMINISTRATIVE CLAUSES

The terms and conditions of this IFB document are not subject to change by reason of written or verbal statement by the Responder.

7.1 APPENDIX A/ORDER OF PRECEDENCE

Appendix A — Standard Clauses for New York State Contracts, dated October 2019 attached hereto, is hereby expressly made a part of this solicitation document as fully as if set forth at length herein. The memorandum of agreement (contract) resulting from a successful award will include the following documents. Conflicts between these documents will be resolved in the following descending order of precedence:

- 7.1.1 Appendix A Standard Clauses for NYS Contracts (dated October 2019)
- 7.1.2 Appendix B (General Specifications)
- 7.1.3 Memorandum of Agreement (Contract)
- 7.1.4 OAG IFB # 25-001 (this document, and any addenda/ Unincorporated Appendices
- 7.1.5 Selected Contractor(s) Bid Proposal

7.2 APPENDIX B NOTES

The following Appendix B clauses are hereby clarified for the purposes of this solicitation:

Paragraph 7.b. – Confidential/Trade Secret Materials (Commissioner or Authorized User) The contractor must guarantee protection of all confidential information that they may obtain from the OAG.

Paragraph 46.a. – Termination for Cause

State law does require the non-breaching party take reasonable steps to mitigate its damages and that both parties to the contract operate in good faith.

7.3 CONFIDENTIALITY

Contractor agrees to keep confidential and not to disclose to third parties any information provided by the OGS or learned by the Contractor during the performance of the Contract unless Contractor has received the prior written consent of the OGS to make such disclosure. This provision shall survive the expiration and termination of this Contract. The Contractor warrants that all of its operations are compliant with all federal, state, and local laws, rules and regulations pertain to the privacy and/or security of personal and confidential information.

7.4 CONTRACT RATES/PRICE

These rates represent the maximum rate that the OAG will consider and/or accept during the life of the contract.

The prices quoted shall be inclusive of all costs including licenses, insurance, administrative, and other ancillary costs. For the purposes of this solicitation, full service shall mean the Bidder's pricing includes: all labor and equipment cost; reporting or other requirements; all overhead costs and profit. Details of service not explicitly stated in these specifications, but necessarily attendant thereto as and as applicable to the associated item for which the rate is being quoted.

Additionally, pricing shall be submitted only on, and in the form prescribed by, the Proposal Quote Form. All fields must be completed. No other (additional) charges beyond the services specified on the Bidders Price Proposal Page(s) shall be permitted by Prospective Bidders, nor will they receive any consideration.

The services and pricing set forth in the Bidder's Price Proposal Page(s) are the only services and pricing that shall be charged for and payable by the OAG under the resulting Contract in the event the Prospective Bidder is the awardee.

The OAG expects that the rates proposed shall be competitive and reflect the current marketplace or other contracts for similar services to other governmental entities. The Bidder warrants that pricing offered to the OAG is the same as or lower than that offered to its customers who are similarly situated with respect to enterprise print management services.

There is no guarantee, implied or otherwise, that a Contractor will receive any actual work because of any contract award resulting from this bid solicitation. The values listed in this Solicitation is only an estimate. The individual value of each resulting Contract is indeterminate and will depend upon the number of Contracts issued and the competitiveness of the pricing offered.

By submitting a proposal, Responder acknowledges the foregoing and agrees that actual good faith purchasing volumes during the term of the resulting Contracts could vary substantially from the estimates provided in this IFB.

7.5 CONTRACT AWARD PERIOD

This contract shall commence upon OSC approval and will be in effect up to 4 years.

This contract shall commence upon OSC approval and be in effect 6/1/2025 to 5/31/2026 with three, (3) one-year renewal options. Renewal options will be based on contractor performance and other factors at the OAG's discretion, and subject to the approval by the OAG and OSC.

7.6 CONTRACT PRICE ADJUSMENT CLAUSE

On a periodic basis, as mutually agreed upon, the contractor and the OAG may request a price change based on a reasonable written request supported by sufficient written justification for such request. The price adjustment is subject to either no change, or a maximum increase of three percent (3%), whichever is less. Price decreases are permitted at any time.

NOTE: Any price escalation requests made under Force Majeure are only permitted if it can be proven it is an industry-wide situation and must also be approved by the Office of the State Comptroller.

On each anniversary date of the awarded contract, the Contractor or OAG may request an hourly rate change (increase or decrease) to the maximum "Fixed Hourly Rate", based upon fluctuations in the latest published Consumer Price Index (CPI) for all urban consumers (CPI-U), as published by the U.S. Department of Labor, Bureau of Labor Statistics. The price adjustment is subject to either no change or a maximum increase shown in the CPI-U, or three percent (3%), whichever is less. Price decreases are permitted at any time.

Price adjustments involve changing the base payment by the percent change reflected in the CPI between the reference and subsequent time period. The price adjustment shall be calculated as follows: Take the CPI for the 3rd month prior to the start date of the contract and subtract this figure from the CPI value for the 3rd month prior to the anniversary date of the contract (i.e.: if the contract

begins in April, use the January CPI). That sum is then divided by the original CPI value, with this result being multiplied by 100 to equal the percent change, which is the price adjustment value. This percentage increase/decrease shall be applied to the next contract year, effective on the anniversary date of the contract. The following example illustrates this calculation:

CPI – 3 rd month prior to anniversary date	136.0
Less CPI at 3 rd month prior to contract start date	129.9
Equals index point change	6.1
Divided by previous period CPI	129.9
Equals	0.047
Result multiplied by 100	0.047 X 100
Equals Percent Change	4.7%

NOTE: Any price escalation requests made under Force Majeure are only permitted if it can be proven it is an industry-wide situation and must be approved by the Office of the State Comptroller (OSC).

7.7 CONTRACT INVOICING AND PAYMENT

Payments are made against the contract, encumbrance documents or other written orders. All invoices for payment shall be submitted to the Office of the Attorney General, Accounts Payable Unit, within thirty (30) days after the end of the month in which the services were performed. The invoice shall contain the following:

- 7.7.1 Payee's complete name, telephone, email address, address, including zip code*.
- 7.7.2 Statewide Financial System vendor identification number.
- 7.7.3 Contract or Purchase Order number assigned by OAG.
- 7.7.4 Itemized breakdown of the services rendered including name, titles, hourly rate, # of hours worked, dates, etc. and/or list of commodities provided including sku, item or part #'s, etc. *Information should agree with Remit to information in the Statewide Financial System.

Invoices can be submitted by mail or email:

NYS Office of the Attorney General, Budget & Fiscal Management Bureau - Payments Unit The Capitol Albany, NY 12224-0341

E-Mail: payments@ag.ny.gov

All records regarding service and billings to the OAG under this contract shall be retained as per Appendix A, Clause #10 – Records and may be subject to audit by appropriate State officials upon written notice.

7.8 ELECTRONIC PAYMENT

Contractor shall provide complete and accurate billing invoices in order to receive payment. Billing invoices submitted must contain all information and supporting documentation required by the contract, the agency, and OSC. Payment for invoices submitted by the contractor shall only be rendered electronically unless payment by paper check, is expressly authorized by the Commissioner, in the Commissioner's sole discretion, due to extenuating circumstances. Such electronic payment shall be made in accordance with ordinary State procedures and practices. The Contractor shall comply with the State Comptroller's procedures to authorize electronic payments. Authorization forms are available at OSC's website at http://osc.state.ny.us/vendors/epayments.htm, by e-mail at ePayments@osc.state.ny.us, or by phone at (855) 233-8363. Contractor acknowledges that it will not receive payment on any invoices submitted under this Contract if it does not comply with OSC's electronic payment procedures, except where the Commissioner has expressly authorized payment by paper check as set forth above.

Please note that in conjunction with New York State's implementation of the statewide financial system, OSC requires all vendors doing business with New York State agencies to complete a Substitute W-9 form. Vendors registering for electronic payment can complete the W-9 form when they register. Vendors already registered for electronic payment are requested to go to the above website and complete the Substitute W-9 form and submit following the instructions provided.

7.9 INDEMNIFICATION

Contractor shall be fully liable for the actions of its agents, employees, partners or Subcontractors and shall fully indemnify and save harmless the Authorized Users from suits, actions, damages and costs of every name and description relating to personal injury and damage to real or personal tangible property caused by any intentional act or negligence of Contractor, its agents, employees, partners or Subcontractors, without limitation; provided, however, that the Contractor shall not indemnify for that portion of any claim, loss or damage arising hereunder due to the negligent act or failure to act of the Authorized Users.

7.10 PRIME CONTRACTOR RESPONSIBILITY AND SUBCONTRACTING

The State will contract only with the successful Proposer who is the Prime Contractor. The Issuing Office considers the Prime Contractor, the sole Contractor with regard to all provisions of the IFB, and the contract resulting from the IFB.

Contractor may subcontract to subcontractors selected by Contractor. A subcontractor shall be defined as any firm or person who is not a full-time employee of the Contractor, engaged or assigned to perform work under the Contract. All agreements between the Contractor and its subcontractors shall be by bona fide written contract. A subcontractor cannot subcontract work under the resulting contract. The Awarded Contractor is fully responsible for all costs and/or billing, as well as performance associated with its subcontractors. Contractor shall be fully responsible to OAG for the acts and omissions in the performance of services under the Contract of the subcontractor and/or persons either directly or indirectly employed by it or by the subcontractors, as it is for the acts and omissions in the performance of services under the Contract or persons directly employed by the Contractor. Contractor shall not in any way be relieved of any contractual or financial responsibility under the Contract by its agreement with any subcontractor or by an OAG approval of such an agreement with a subcontractor. The State reserves the right to reject any proposed subcontractor for bona fide business reasons, which may include, but are not limited to: that the proposed subcontractor is on the Department of Labor's debarred list; the State determines that the company is not qualified; unsatisfactory contract performance or service has been previously provided.

No subcontract entered into by the Contractor shall relieve the Contractor of any liabilities or obligations in this IFB or the resultant contract. The Contractor accepts full responsibility for the actions of any employee or subcontractor who carry out any of the provisions of any contract resulting from this IFB.

7.11 APPROPRIATED STATE FUNDS

The purchase of service or product, which arises from this solicitation, is contingent upon the availability of appropriated funds. The OAG shall have the right to terminate the resulting contract at the end of the current or each succeeding fiscal year if funds are not appropriated by the Legislature and Governor for the next fiscal year that would permit continuation of the resulting contract. If funds are withdrawn or do not become available, The OAG reserves the right to terminate the contract by giving the contractor a thirty (30) day written notice of its intention to terminate without penalty or any further obligations on the part of the OAG or the contractor. Upon termination of the contract, the OAG shall not be responsible for any payment of any service or product received that occurs after the end of the current contract period or the effective date of termination, whichever is the earlier to occur. The State fiscal year begins on April 1st and ends on March 31st.

7.12 APPROPRIATED FEDERAL FUNDS

The OAG Medicaid Fraud Control Unit (MFCU) receives 75 percent of its funding from the United States Department of Health and Human Services (HHS) under a grant award totaling \$70,502,916.00 for federal fiscal year 2025, of which \$52,877,188.00 is federally funded. The remaining 25 percent of the approved grant, totaling \$17,625,728.00 for fiscal year 2025, is funded by New York State. The Federal fiscal year begins on October 1st, 2024 and ends on September 30th, 2025.

7.13 NYS RESERVED RIGHTS

The OAG reserves the right, in its sole discretion, to:

- 7.13.1 Amend the IFB: If the OAG elects to do so, notification of the amendment will be provided on a Purchasing Memorandum to all Responders.
- 7.13.2 Withdraw the IFB at its sole discretion.
- 7.13.3 Disqualify any Responder whose conduct and/or bid proposal fails to conform to any requirements.
- 7.13.4 Require clarification at any time during the procurement process and/or correct any math or other apparent errors to ensure a full & complete understanding of a Responder's proposal and compliance with requirements.
- 7.13.5 Reject any or all proposals received in response to this IFB at its sole discretion.
- 7.13.6 Change any of the scheduled dates indicated in this IFB.
- 7.13.7 Establish program and legal requirements to meet the OAG's needs; and to modify/correct/clarify, any such requirements at any time during the procurement process, so long as such actions would not materially benefit or disadvantage any particular Responder.
- 7.13.8 Eliminate any requirement(s) unmet by all Responders.

- 7.13.9 Use the proposal, information obtained through any interviews and/or the OAG's own research of a Responder's qualifications, experience, ability and/or financial standing, and any other material/information submitted by the Responder in response to the OAG's request for information during evaluation and/or selection under this IFB.
- 7.13.10 Consider all ideas/suggestions submitted in the proposals received by the successful Responders.
- 7.13.11 Request best and final offers.
- 7.13.12 Negotiate with Responders responding to this bid within the bid requirements to serve the best interests of the State.
- 7.13.13 Should the State be unsuccessful in negotiating a contract with the selected contractor within 45 days, the State may begin contract negotiations with another bidding contractor in order to serve the best interest of the State.
- 7.13.14 Select and award the contract to other than the lowest Responder in the event of unsuccessful negotiations.
- 7.13.15 OAG has the right to all interpretation issues with respect to the content/language and meaning thereof the IFB and contract.

7.14 BALANCED BIDS

Prices quoted must be in balance. A bid is mathematically unbalanced if the bid is structured on the basis of

nominal prices for some work and inflated prices for other work; that is, each element of the bid must carry its proportionate share of the total cost of the work plus profits.

Bids with extreme variations, or where obvious unbalancing of unit prices has occurred, will be thoroughly

evaluated by OGS. Out-of-balance bids may be rejected in whole or in part; however, OGS reserves the right to negotiate prices with the bidder to balance unbalanced pricing.

7.15 **DEBRIEFING**

Pursuant to State Finance Law §163(9)(c), any unsuccessful Responder may request a debriefing regarding the reasons that the Proposal submitted by the Responder was not selected for award. Requests for a debriefing must be made within fifteen (15) calendar days of notification by OAG that the Proposal submitted by the Responder was not selected for award. Requests should be submitted in writing to a designated contact identified in this Solicitation.

SECTION 8 LEGISLATIVE REQUIRMENTS

8.1 PARTICIPATION OPPORTUNITIES AND EQUAL EMPLOYMENT FOR MINORITY GROUP MEMBERS AND NYS CERTIFIED MINORITY AND WOMEN OWNED BUSINESS ENTERPRISES (M/WBEs)

Article 15-A of the New York State Executive Law, signed into law on July 19, 1988, authorized the creation of an Office (now Division) of Minority and Women's Business Development to promote equality of economic opportunities for minority group members and women, and the facilitation of minority and women-owned business enterprise participation on all covered OAG contracts.

In recognition of the service and sacrifices made by minority or women-owned business owned enterprises, Responders are encouraged to consider M/WBEs in the fulfillment of the requirements of the Contract. Such participation may be as Subcontractors or suppliers, as protégés, or in other partnering or supporting roles.

To locate New York State Certified M/WBEs, the directory of Certified Businesses can be viewed at http://www.esd.ny.gov/MWBE/directorySearch.html

8.2 PARTICIPATION OPPORTUNITIES FOR NYS CERTIFIED SERVICE-DISABLED VETERAN OWNED BUSINESSES

Article 17-B of the New York State Executive Law provides for more meaningful participation in public procurement by certified Service-Disabled Veteran-Owned Businesses ("SDVOB"); thereby further integrating such businesses into New York State's economy. OAG recognizes the need to promote the employment of service-disabled veterans and to ensure that certified service-disabled veteran-owned businesses have opportunities for maximum feasible participation in the performance of OAG Contracts.

In recognition of the service and sacrifices made by service-disabled veterans and in recognition of their economic activity in doing business in New York State, Responders are encouraged to consider SDVOBs in the fulfillment of the requirements of the Contract. Such participation may be as Subcontractors or suppliers, as protégés, or in other partnering or supporting roles.

8.3 PROCUREMENT LOBBYING REQUIREMENT

Pursuant to State Finance Law §§139-j and 139-k, this solicitation includes and imposes certain restrictions on communications between OAG and a Responder during the procurement process. A Responder is restricted from making contacts from the earliest notice of intent to solicit offers/bids through final award and approval of the Procurement Contract by OAG and, if applicable, the Office of the State Comptroller ("restricted period") to other than designated OAG staff unless it is a contact that is included among certain statutory exceptions set forth in State Finance Law §139-j (3) (a). Designated OAG staff, as of the date hereof, is identified on the first page of this solicitation. OAG employees are also required to obtain certain information when contacted during the" restricted period" and make a determination of the responsibility of the Responder pursuant to these two statutes. Certain findings of non-responsibility can result in rejection for contract award and in the event of two findings within a four-year period; the Responder is debarred from obtaining governmental Procurement Contracts. Further information about these requirements can be found on the OGS website: https://ogs.ny.gov/acpl.

8.4 NYS VENDOR RESPONSIBILITY REQUIREMENT

OAG conducts a review of prospective Contractors ("Responders") to provide reasonable assurances that the Responder is responsive and responsible. A For-Profit Business Entity Questionnaire (hereinafter "Questionnaire") is used for non- construction Contracts and is designed to provide information to assess a Responder's responsibility to conduct business in New York based upon financial and organizational capacity, legal authority, business integrity, and past performance history. By submitting a proposal, Responder agrees to complete the Questionnaire fully and accurately. The Responder acknowledges that the State's execution of the Contract shall be contingent upon the State's determination that the Responder is responsible, and that the State shall be relying upon the Responder's responses to the Questionnaire, in addition to all other information the State may obtain from other sources, when making its responsibility determination.

OAG recommends each Proposer file the required Questionnaire online via the New York State VendRep System. To enroll in and use the VendRep System, please refer to the VendRep System Instructions and User Support for Vendors available at the Office of the State Comptroller's (OSC) website, https://www.osc.state.ny.us/vendrep/index.htm or to enroll, go directly to the VendRep System online at https://www.osc.state.ny.us/state-vendors/vendrep/vendrep-system.

OSC provides direct support for the VendRep System through user assistance, documents, online help, and a help desk. The OSC Help Desk contact information is located at http://www.osc.state.ny.us/portal/contactbuss.htm. Proposers opting to complete the paper questionnaire can access this form and associated definitions via the OSC website at: http://www.osc.state.ny.us/vendrep/forms vendor.htm.

In order to assist the State in determining the responsibility of the Proposer prior to Contract Award, the Proposer must complete and certify (or recertify) the Questionnaire no more than six (6) months prior to the bid due date. A Proposer's Questionnaire cannot be viewed by OAG until the Proposer has certified the Questionnaire. It is recommended that all Proposers become familiar with all of the requirements of the Questionnaire in advance of the bid opening to provide sufficient time to complete the Questionnaire.

The Proposer agrees that if it is awarded a Contract the following shall apply:

The Contractor shall at all times during the Contract term remain responsible. The Contractor agrees, if requested by the OAG or her designee, to present evidence of its continuing legal authority to do business in New York State, integrity, experience, ability, prior performance, and organizational and financial capacity.

The OAG or her designee, in his or her sole discretion, reserves the right to suspend any or all activities under this Contract, at any time, when he or she discovers information that calls into question the responsibility of the Contractor. In the event of such suspension, the Contractor will be given written notice outlining the particulars of such suspension. Upon issuance of such notice, the Contractor must comply with the terms of the suspension order. Contract activity may resume at such time as the Commissioner of OAG or her designee issues a written notice authorizing a resumption of performance under the Contract.

Upon written notice to the Contractor, and a reasonable opportunity to be heard with appropriate OAG officials

or staff, the Contract may be terminated by the OAG or her designee at the Contractor's expense where the Contractor is determined by the OAG or her designee to be non-responsible. In such event, the OAG or her designee may complete the contractual requirements in any manner he or she may deem advisable and pursue available legal or equitable remedies for breach.

In no case shall such termination of the Contract by the State be deemed a breach thereof, nor shall the State be liable for any damages for lost profits or otherwise, which may be sustained by the Contractor as a result of such termination.

8.5 NYS VENDOR FILE REGISTRATION

Prior to being awarded a contract pursuant to this Solicitation, the Bidder(s) must be registered in the New York State Vendor File (Vendor File) administered by the Office of the State Comptroller (OSC). This is a central registry for all vendors who do business with New York State Agencies and the registration must be initiated by a State Agency. Following the initial registration, unique New York State ten-digit vendor identification numbers will be assigned to your company for usage on all future transactions with New York State.

Vendor File enables vendors to use the Vendor Self-Service application to manage all vendor information in one central location for all transactions related to the State of New York. If Bidder is already registered in the New York State Vendor File, list the ten-digit vendor ID number on the appropriate documents included in this solicitation.

If the Bidder is not currently registered in the Vendor File and is recommended for award, OAG shall request completion of OSC Substitute W-9 Form. A fillable form with instructions can be found at the link below. The OAG will initiate the vendor registration process for all Bidders recommended for Contract

Award. Once the process is initiated, registrants will receive an email from OSC that includes the unique ten-digit vendor identification number assigned to the company and instructions on how to enroll in the online Vendor Self-Service application. For more information on the vendor file please visit the following website: http://www.osc.state.ny.us/vendors/index.htm Forms to be completed: https://www.osc.state.ny.us/files/vendors/2017-11/vendor-form-ac3237s-fe.pdf

8.6 CONSULTANT DISCLOSURE REQUIRMENT

Chapter 10 of the Laws of 2006 amended the Civil Service Law and the State Finance Law, relative to maintaining certain information concerning contract employees working under State agency service and consulting contracts. State agency consultant contracts are defined as "contracts entered into by a state agency for analysis, evaluation, research, training, data processing, computer programming, engineering, environmental health and mental health services, accounting, auditing, paralegal, legal, or similar services" ("covered consultant contract" or "covered consultant services"). The amendments also require that certain contract employee information be provided to the state agency awarding such contracts, the Office of the State Comptroller (OSC), the Division of the Budget and the Department of Civil Service (CS). The effective date of these amendments is June 19, 2006. The requirements will apply to covered contracts awarded on and after such date.

To meet these new requirements, the Contractor agrees to complete:

Form A - the Contractor's Planned Employment Form upon bid/quote submittal.

Form B - the Contractor's Annual Employment Report throughout the term of the Contract by May 1st of each year.

The following information must be reported:

For each covered consultant contract in effect at any time between the preceding April 1st through March 31st fiscal year or for the period of time such contract was in effect during such prior State fiscal year:

- 1. Total number of employees employed to provide the consultant service, by employment category.
- 2. Total number of hours worked by such employees.

3. Total compensation paid to all employees that performed consultant services under Such contract *

(Information must be reported on the Contractor's Annual Employment Report (Form B)

*NOTE: The information to be reported is applicable only to those employees who are directly providing services or directly performing covered consultant services. However, such information shall also be provided relative to employees of Subcontractors who perform any part of the service contract or any part of the covered consultant contract. This information does not have to be collected and reported in circumstances where there is ancillary involvement of an employee in a clerical, support, organizational or other administrative capacity.

Contractor agrees to simultaneously report such information via Form B to the Department of Civil Service, the Office of the State Comptroller and the Office of the Attorney General as designated below:

NYS Office of the State Comptroller 110 State St, 11th floor Albany, NY 12236 Attn: Consultant Reporting

Department of Civil Service Bureau of Contracts Alfred E. Smith Office Building Albany, NY 12239

NYS Office of the Attorney General Budget and Fiscal Management Bureau State Capitol Albany, NY 12224

Contractor is advised herein and understands that this information is available for public inspection and copying pursuant to §87 of the New York State Public Officers Law (Freedom of Information Law). In the event individual employee names or social security numbers are set forth on a document, the state agency making such disclosure is obligated to redact both the name and social security number prior to disclosure.

8.7 SALES AND COMPENSATION USE TAX LAW SECTION 5-A REQUIREMENT

Section 5-a of the Tax Law, as amended, effective April 26, 2006, requires certain contractors awarded state contracts for commodities, services and technology valued at more than \$100,000 to certify to the Department of Taxation and Finance (DTF) that they are registered to collect New York State and local sales and compensating use taxes. The law applies to contracts where the total amount of such contractors' sales delivered into New York State are in excess of \$300,000 for the four quarterly periods immediately preceding the quarterly period in which the certification is made, and with respect to any affiliates and subcontractors whose sales delivered into New York State exceeded \$300,000 for the four quarterly periods immediately preceding the quarterly period in which the certification is made.

This law imposes upon certain contractors the obligation to certify whether or not the contractor, its affiliates, and its subcontractors are required to register to collect state sales and compensating use tax

and contractors must certify to DTF that each affiliate and subcontractor exceeding such sales threshold is registered with DTF to collect New York State and local sales and compensating use taxes. The law prohibits the State Comptroller, or other approving agency, from approving a contract awarded to a contractor meeting the registration requirements but who is not so registered in accordance with the law.

Contractor certification forms and instructions for completing the forms are attached to this IFB. Form ST-220-TD must be filed with and returned directly to DTF. Unless the information upon which the ST-220-TD is based changes, this form only needs to be filed once with DTF. If the information changes for the contractor, its affiliate(s), or its subcontractor(s) a new Form ST-220-TD must be filed with DTF.

Form ST-220-CA must be filed with the bid and submitted to the procuring covered agency certifying that the contractor filed the ST-220-TD with DTF. Proposed contractors should complete and return the certification forms within two business days of request (if the forms are not completed and returned with bid submission). Failure to make either of these filings may render a Proposer non-responsive and non-responsible. Proposers shall take the necessary steps to provide properly certified forms within a timely manner to ensure compliance with the law.

Vendors may call DTF at 1-800-698--2909 for any and all questions relating to Section 5-a of the Tax Law and relating to a company's registration status with the DTF. For additional information and frequently asked questions, please refer to the DTF website: https://tax.ny.gov/

8.8 ETHICS COMPLIANCE

All proposers/contractors and their employees must comply with the requirements of §§73 and 74 of the Public Officers Law, other state codes, rules, regulations, and executive orders establishing ethical standards for the conduct of business with New York State. In signing any contract resulting from this IFB, the Contractor certifies full compliance with those provisions for any present or future dealings, transactions, sales, contracts, services, offers, relations, etc., involving New York State and/or its employees. Failure to comply with those provisions may result in disqualification from the bidding process, termination of contract, and/or other civil or criminal proceedings as required by law.

8.9 WORKERS' COMPENSATION REQUIREMENT

Sections 57 and 220 of the New York State Workers' Compensation Law require the heads of all municipal and state entities to ensure that businesses applying for contracts have appropriate workers' compensation and disability benefits insurance coverage. These requirements apply to both original contracts and renewals. Failure to provide proper proof of such coverage or a legal exemption will result in a rejection of a Bid or any contract renewal. A Bidder will not be awarded a Contract unless proof of workers' compensation and disability insurance is provided to OAG. Proof of workers' compensation and disability benefits coverage, or proof of exemption must be submitted to OAG at the time of notification of tentative award, policy renewal, contract renewal and upon request. Proof of compliance must be submitted on one of the following forms designated by the New York State Workers' Compensation Board. An ACORD form is not acceptable proof of New York State workers' compensation or disability benefits insurance coverage.

Proof of Compliance with Workers' Compensation Coverage Requirements:

- Form CE-200, Certificate of Attestation for New York Entities with No Employees and Certain Out of State Entities, That New York State Workers' Compensation and/or Disability Benefits Insurance Coverage is Not Required, which is available on the Workers' Compensation Board's website (www.wcb.ny.gov).
- Form C-105.2 (9/15), Certificate of Workers' Compensation Insurance, sent to OAG by the Contractor's insurance carrier upon request, or if coverage is provided by the New York State Insurance Fund, they will provide
- •Form U-26.3 to OAG upon request from the Contractor; or
- Form SI-12, Certificate of Workers' Compensation Self-Insurance, available from the New York State Workers' Compensation Board's Self-Insurance Office, or
- Form GSI-105.2, Certificate of Participation in Workers' Compensation Group Self-Insurance, available from the Contractor's Group Self-Insurance Administrator
- Form CE-200, Certificate of Attestation for New York Entities with No Employees and Certain Out of State Entities, That New York State Workers' Compensation and/or Disability Benefits Insurance Coverage is Not Required, which is available on the Workers' Compensation Board's website (https://www.wcb.ny.gov/)
- Form DB-120.1, Certificate of Disability Benefits Insurance, sent to OAG by the Contractor's insurance carrier upon request; or
- Form DB-155, Certificate of Disability Benefits Self-Insurance, available from the New York State Workers' Compensation Board's Self-Insurance Office.

An instruction manual clarifying the New York State Workers' Compensation Law requirements is available for download at the New York State Workers' Compensation Board's website, http://www.wcb.ny.gov/content/main/Employers/requirements-businessesapplying-government-permits-licenses-contracts.pdf.

Contractor acknowledges that failure to obtain and/or keep in effect any or all required insurance on behalf of OAG constitutes a material breach of contract and subjects it to liability for damages, indemnification, and all other legal remedies available to OAG. Contractor's failure to obtain and/or keep in effect any or all required insurance shall also provide the basis for OAG' immediate termination of any contract resulting from this Solicitation, subject only to a five (5) business day cure period. Any termination by OAG under this section shall in no event constitute or be deemed a breach of any contract resulting from this Solicitation and no liability shall be incurred by or arise against the Office of General Services, its agents, and employees therefore for lost profits or any other damages.

8.10 SEXUAL HARRASSMENT PREVENTION CERTIFICATION

Pursuant to N.Y. State Finance Law § 139-I, every bid made on or after January 1, 2019 to the State or any public department or agency thereof, where competitive bidding is required by statute, rule or regulation, for work or services performed or to be performed or goods sold or to be sold, and where otherwise required by such public department or agency, shall contain a certification that the bidder has and has implemented a written policy addressing sexual harassment prevention in the workplace and provides annual sexual harassment prevention training to all of its employees. Such policy shall, at a minimum, meet the requirements of N.Y. State Labor Law § 201-g.

N.Y. State Labor Law § 201-g provides requirements for such policy and training and directs the Department of Labor, in consultation with the Division of Human Rights, to create and publish a model

sexual harassment prevention guidance document, sexual harassment prevention policy and sexual harassment prevention training program that employers may utilize to meet the requirements of N.Y. State Labor Law § 201-g. The model sexual harassment prevention policy, model sexual harassment training materials, and further guidance for employers, can be found online at the following URL: https://www.ny.gov/combating-sexual-harassmentworkplace/employers.

Pursuant to N.Y. State Finance Law § 139-I, any bid by a corporate bidder containing the certification required above shall be deemed to have been authorized by the board of directors of such bidder, and such authorization shall be deemed to include the signing and submission of such bid and the inclusion therein of such statement as the act and deed of the bidder.

If the Bidder cannot make the required certification, such Bidder shall so state and shall furnish with the bid a signed statement that sets forth in detail the reasons that the Bidder cannot make the certification. After review and consideration of such statement, OAG may reject the bid or may decide that there are sufficient reasons to accept the bid without such certification.

The certification required above can be found on Appendix B – NYS Required Certifications, which Bidder must submit with its bid

REMAINDER OF PAGE INTENTIONALLY LEFT BLANK

			AU	DIO VISUAL AND	RELA	AIEDV	VORK	BY OTHER	S - RE	SPON	ISIBIL	ITY SCHEDULE
		;	SUPP	LIED BY				INS	TALLE	D BY	Т	T
		F.0	A \/ C	NO LIENT OTHER LAW	O NA		F.0	A \	OTHER	1.77.0	NIA	NOTES
CEILING MOUNTED EQUIPMENT	G.C.	E.C.	A.V.C	C. CLIENT OTHER L.V.	C NA	G.C.	E.C.	A.V.C. CLIENT	OTHER	L.V.C	NA NA	
PROJECTION SCREENS:	T				-						7	
PROJECTION SCREENS LVC & SWITCH:					1						1	
/IDEO PROJECTOR HARD POINTS: /IDEO PROJECTOR MOUNTS:					1						✓	
LCD MONITOR ENCLOSURE:					1						1	
LCD MONITOR CEILING MOUNTS:					1						1	
LCD MONITORS: SPEAKER HARDWARE & BACKBOX:			/		✓			✓			✓	
SPEAKER RIGGING:			1					•				
CEILING MICROPHONE:			1					✓				
MICROPHONE TERMINATED: CAMERA HARDPOINTS:			4					1				
CAMERA MOUNT:			1					✓				
LIGHT RIGGING:					4						1	
WALL MOUNTED EQUIPMENT												
SCREENS:			/		✓			•			✓	
SMART VIDEO BAR: LCD DISPLAYS:			1					4				
LCD MOUNT:			1					•				
LCD BACK BOX: LCD BLOCKING:		✓					1					
WALL MOUNT SPEAKER		/	1				4	•				
TABLE / LECTERN MOUNTED DEVICES												CUTOUTS, GROMMETS, PEDESTAL ACCESS PANELS, CABLE MANAGEMENT SYSTEM AN OTHER TABLE ACCESSORIES TO BE PROVIDED AND INSTALLED BY FURNITURE MANUF
MICROPHONES:			1					✓				
MICROPHONE TABLE HOLE CUTOUTS:	_			•				•	✓			
MICROPHONES TERMINATED: FLOOR BOX:	+	4	/			_	4	*				
FLOOR BOX TERMINATED (LOW VOLTAGE):			✓					✓				
POWER:	_	✓					✓					
AV DEVICE CUT OUTS: INTERFACE AND EXTRON TABLE BOXES:			1	4				•	✓			
ELECTRICAL (FOR AV REQUIREMENTS)	1											
	<u>'</u>					1				ı		
AV ELECTRICAL OUTLETS & CONNECTORS: AV ELECTRICAL CONDUITS & PULL STRINGS:		4					1					
AV LOW VOLTAGE CABLES:			✓				•	✓				
FLOOR CONCRETE POUR BOX OR FLOOR CORES:		✓					/					
FLOOR BOXES OR POKE THROUGH DEVICES: FLOOR BOX DIVIDERS:	+	1					4					
FLOOR BOX AC OUTLETS AND TELE/DATA PLATES:		1					✓					
AV CONNECTORS:	_		1					J				
AV INTERCONNECT WALL PLATES:								•				ALL LIGHTING / DIMMER SYSTEMS TO BE SPECIFIED BY LIGHTING CONSULTANT.
HOUSE LIGHTING DIMMING SYSTEMS DIMMING EQUIPMENT:	1			T T		1				I	I	T
DIMMING LVC FOR AV INTERFACE:		1					1					
DIMMING LVC PROGRAMMED:					1		,				✓	
LIGHTING SCENES AND ZONE LEVELS CONFIGURED:					✓						4	
MOTORIZED DRAPES / SHADES												
MOTOR LVC:					✓						✓	
MOTOR LVC CABLE: MOTOR LVC CABLE TERMINATED:					4						1	
MOTOR LVC CABLE TERMINATED. MOTOR LVC PROGRAMMED:					1						7	
PERMANENT FURNISHINGS												AV EQUIPMENT CREDENZA'S WITH PROPER VENTILATION CUT OUTS AND CABLE ACCE
PODIUMS:	Т					<u> </u>						CUT OUTS TO BE PROVIDED AND INSTALLED BY FURNITURE MANUF.
EQUIPMENT RACKS:			4					✓				
MOBILE TABLE:					✓						✓	
VOICE NETWORK BACK BOX, CONDUIT, AND PULL STRINGS:	1	-				ı	•					
VoIP NETWORK:				•						✓		
DATA NETWORK												
BACK BOX, CONDUIT, AND PULL STRINGS:		1					~			_		
TELECOMMUNICATION CABLES: TELECOMMUNICATION CONNECTORS TERMINATED:	1			4						1		
TELECOMMUNICATION CONNECTORS TERMINATED. TELECOMMUNICATION PLATES:	1			-		1				✓		
NETWORK SERVICES:				•						✓		
REPEATERS & HUBS FOR DISTRIBUTION: HIGH SPEED DATALINKS:	1			4						✓		
	+			-		+				✓		
PLATES:				•						1		
CABLES:				•						✓		
CABLES: CONNECTORS:					1							
CABLES: CONNECTORS: BROADBAND VIDEO					✓						✓	
CABLES: CONNECTORS: BROADBAND VIDEO BACK BOX, CONDUIT, AND PULL STRINGS:	Τ						1					•
CABLES: CONNECTORS: BROADBAND VIDEO BACK BOX, CONDUIT, AND PULL STRINGS: COAX RF PLATES:					1	•					✓	
BACK BOX, CONDUIT, AND PULL STRINGS: COAX RF PLATES: COAX RF CABLE: COAX RF DISTRIBUTION AMPLIFIERS:					√	,					1	
CABLES: CONNECTORS: BROADBAND VIDEO BACK BOX, CONDUIT, AND PULL STRINGS: COAX RF PLATES: COAX RF CABLE: COAX RF DISTRIBUTION AMPLIFIERS: COAX RF ISOLATION TAPS AND TERMINATORS:					4						1	
CABLES: CONNECTORS: BROADBAND VIDEO BACK BOX, CONDUIT, AND PULL STRINGS: COAX RF PLATES: COAX RF CABLE: COAX RF DISTRIBUTION AMPLIFIERS:	G.C.	E.C.	A.V.C	C. CLIENT OTHER L.V.	√		E.C.	A.V.C. CLIENT	OTHER	L.V.C.	1	NOTES

OGS ROOM RENOVATIONS NYS AG-LAW DEPT.

3RD FLOOR MAIN PLACE TOWER 350 MAIN STREET BUFFALO, NEW YORK 14202

AUDIO VISUAL CONSULTANT:

TCA-DESIGN

4948 WILLOUGHBY LAKE ROAD BARTON VT. 05822

PRELIMINARY SET

AV COORDINATION & REVIEW SET 09-03-24

REVISIONS: REV. AV COORD. SET 10-20-24

AV FLOW DIAGRAMS

AV CONTRACTOR BID SET 11-19-24

AV CONTRACTOR BID SET REV 1.1 12-20-24

AV CONTRACTOR BID SET REV 1.2 01-30-25

SCALE:

Drawn By: MC
Checked By: ML

DRAWING NAME:

RESPONSIBILITY SCHEDULE

DRAWING NUMBER:

AV-01

GENERAL NOTES

GENERAL:

- 1. AV DRAWINGS, COMMUNICATIONS DRAWINGS, POWER PLAN DRAWINGS AND ARCHITECTURAL DRAWINGS SHOULD BE CAREFULLY REVIEWED SIMULTANEOUSLY TO AVOID UNDER-COUNTING OR OVER-COUNTING DEVICES.
- 2. QUANTITIES GIVEN ON AV DETAIL PAGES AND AV ROOM DRAWINGS MUST BE CONFIRMED BY EACH DISCIPLINE WHEN REVIEWING THE AV DRAWINGS. THE QUANTITIES GIVEN ARE PRELIMINARY AND MAY NOT REFLECT ALL LAST MINUTE CHANGES. ANY DISCREPANCIES SHOULD BE REVIEWED WITH THE OWNER
- 3. ALL SPARE/FUTURE CONDUITS ARE TO HAVE PULL STRINGS. ENSURE PULL STRINGS ARE TIED OFF AT BOTH ENDS OF THE CONDUIT RUN.
- 4. FINAL LOCATION AND COORDINATION OF ALL FLOOR BOXES TO BE VERIFIED IN FIELD WITH ARCHITECT PRIOR TO INSTALLATION.
- 5. ALL TELE/DATA, NETWORK, AND 120V AC SERVICES INDICATED ON AV DRAWINGS ARE FOR <u>AV USE ONLY</u>. FOR ALL OTHER REQUIREMENTS REFER TO COMMUNICATIONS AND POWER PLANS.
- 6. CEILING MOUNTED PROJECTORS NEED TO BE ISOLATED FROM BUILDING STRUCTURES OR MECHANICAL DEVICES THAT MAY INDUCE VIBRATION TO VIDEO PROJECTORS.

ACOUSTICAL:

- 1. AN OVERALL DESIGN GOAL FOR AN NC-25 TO NC-30 NOISE CRITERIA RATING IS DESIRABLE.
- 2. AMBIENT NOISE FROM ALL IN-ROOM AND EXTERNAL NOISE SOURCES NOT TO EXCEED 40dB A-WEIGHTED.
- 3. TO PREVENT SOUND LEAKAGE INTO THESE ROOMS FROM ADJOINING SPACES, ALL WALLS SHOULD EXTEND TO THE DECKING ABOVE. ALL PENETRATIONS LEAVING THE SPACE SHOULD BE SEALED AS REQUIRED. THE SPACE ABOVE THE CEILING TILES MAY ALSO NEED CONSIDERATION AND TREATING WITH FIBERGLASS BATTING.
- 4. MINIMUM SOUND TRANSMISSION CLASS FOR WALL CONSTRUCTION TO BE OF AN STC-45 RATING. DOORS INTO THE SPACE TO HAVE A MINIMUM RATING OF STC-40 TO STC-55. WALL PARTITIONS (WHERE APPLICABLE) TO HAVE A MINIMUM RATING OF STC-55 TO STC-65.
- 5. ACOUSTICAL REFLECTIONS OFF ALL GLASS SURFACES SHOULD BE ADDRESSED WITH APPROPRIATE WINDOW TREATMENTS.
- 6. MAXIMUM REVERBERATION TIME SHOULD NOT EXCEED .6 SECONDS.
- 7. MECHANICAL DEVICES SUCH AS HEAT EXCHANGERS AND VENTILATION UNITS SHOULD NOT BE LOCATED IN THE CEILING ABOVE THE IMMEDIATE SPACE OR THE SURROUNDING AREAS.
- 8. AIR VELOCITY AT SUPPLY REGISTER NOT TO EXCEED 425 FEET PER MINUTE. AIR VELOCITY AT RETURN GRILLE NOT TO EXCEED 510 FEET PER MINUTE.

FURNISHINGS:

- 1. ALL TABLES AND CREDENZAS TO BE PROVIDED WITH INTEGRATED POWER AND CABLE MANAGEMENT.
- 2. CHOOSE FURNITURE WITHOUT GLOSSY TOPS OR STRONG COLORS. THE BEST TABLE TOP SURFACE IS A FLAT SATIN FINISH.
- 3. COORDINATE ALL FLOOR BOX OR FLOOR CORING LOCATION WITH TABLE MANUFACTURER AND ARCHITECT.
- 4. EQUIPMENT RACKS IN A CREDENZA NEED A MINIMUM DEPTH OF 24"
- 5. EQUIPMENT RACKS IN A CREDENZA NEED A MINIMUM OF 40" OF ROOM FOR TWO SIDE BY SIDE RACKS IN ONE COMPARTMENT WITH A CUT OUT TO THE NEXT COMPARTMENT FOR CABLE MANAGEMENT TO A THIRD RACK, IF NECESSARY.
- 6. CREDENZA EQUIPMENT RACKS WILL REQUIRE VENTILATION FROM THE FRONT TOE KICK TO THE REAR TOP BACK.

LIGHTING:

- 1. LIGHTING FIXTURES TO BE SELECTED WITH ELECTRONIC DIMMING BALLASTS AND TO BE CIRCUITED IN ZONES THAT ALLOW FOR ANY DISPLAYS TO BE PROTECTED FROM AMBIENT LIGHT WHEN DESIRABLE.
- 2. LIGHTING FIXTURES SHOULD BE SELECTED FOR CONTROL AND DIRECTIONALITY, ALLOWING THE TABLE TO BE PROPERLY AND EVENLY LIT, WITHOUT AFFECTING THE DISPLAY'S CONTRAST LEVELS. 85% DIFFUSED, 15% DIRECTIONAL.
- 3. RS-232 LIGHTING INTERFACE TO BE PROVIDED BY OTHERS TO ALLOW THE AV CONTROL SYSTEM TO SELECT LIGHTING PRESET SCENES.
- 4. ON/OFF ENTRY MODULES SHOULD BE PROVIDED AT DOORWAY ENTRANCES.
- 5. PENDANT LIGHTING SHOULD BE AVOIDED AS IT MAY CONFLICT WITH THE IMAGE CONE OF THE CEILING MOUNTED PROJECTOR (WHERE APPLICABLE).
- 6. DRAPES/SHADES TO BE PROVIDED WITH RS-232 INTERFACE FOR CONTROL FROM AV SYSTEM. LIMITS FOR DRAPES/SHADES TO BE SET BY OTHERS.

ELECTRICAL:

- 1. ALL AUDIO AND VIDEO AC OUTLETS SHOULD HAVE ITS OWN DEDICATED PHASE, NEUTRAL AND ISOLATED GROUND CONDUCTORS HOME RUN TO THE PANEL FROM WHICH IT IS FED.
- 2. 120V AC SERVICES FOR EQUIPMENT RACKS AND VIDEO PROJECTORS TO SHARE THE SAME PHASE.
- 3. COORDINATE FINAL LOCATIONS OF SWITCHES, AV-PLATES AND J-BOXES WITH WALL TREATMENT AND SURFACES.

VIDEO CAMERA NOTES

GENERAL:

1. THESE NOTES APPLY TO ALL SPACES WITH VIDEO-CONFERENCING CAPABILITIES DAY ONE AND THOSE WITH FUTURE VIDEO-CONFERENCING CAPABILITIES.

LIGHTING:

- 1. LIGHTING SHOULD MEASURE 35-40 FOOT CANDLES AT A 4 FOOT VERTICAL PLANE AT THE TABLE WITH A COLOR TEMPERATURE OF 3500 KELVIN.
- 2. MAIN LIGHTS OR "KEY" LIGHTING SHOULD BE CAST AT ABOUT A 45° ANGLE TO THE PARTICIPANTS, RESULTING IN SHADOWS THAT DEFINE FACIAL FEATURES.
- 3. LIGHTING IN THESE SPACES SHOULD HAVE A HIGHER LEVEL OF CONTROL TO MAXIMIZE THE LIGHTING SCENES FOR VIDEO- CONFERENCING.
- 4. BACKGROUND LIGHTING SHOULD BE UNIFORM AND AVOID DARK SPOTS AND BRIGHT AREAS TO AVOID LIGHT DISTORTION ON PEOPLES FACES. WALL WASHER LUMINARIES ARE RECOMMENDED FOR BACK AND SIDE WALLS.
- 5. STANDARD FLUORESCENT FIXTURES, WALL SCONCES AND OTHER BRIGHT LIGHT SOURCES THROW A GREAT DEAL OF GLARE AT THE CAMERA, CAUSING THE CEILING TO REGISTER AS A BIG WHITE SPOT.
- 6. WINDOWS SHOULD ALWAYS BE SHADED DURING VIDEO-CONFERENCE, PREFERABLY WITH BLACKOUT SHADES TO AVOID PROBLEMS WITH ROOM LIGHTING RATIOS.

			STANDARD ABBRE	VIATION	IS		
AV	AV INTERFACE	DIM	DIMENSION	LAN	LOCAL AREA NETWORK	SP	SOUNDPROOF
ABF	ABOVE	DC	DIRECT CURRENT	LC	LIGHT CONTROL	SPK	SPEAKER
AFC	ABOVE FINISH CEILING	DR	DOOR	LVC	LOW VOLTAGE CONTROL	. SPEC	SPECIFICATION
AFF	ABOVE FINISH FLOOR	DWG	DRAWING	M	METER (S)	STD	STANDARD
ASC	ABOVE SUSPENDED CEILING	ELEC	ELECTRICAL	MANUF	MANUFACTURER	S-VHS	SUPER VHS (VIDEO FORMAT)
ACFL	ACCESS FLOOR	EC	ELECTRICAL CONTRACTOR	MAX	MAXIMUM	SVGA	SUPER VIDEO GRAPHIC ADAPTER
AP	ACCESS PANEL	EL	ELEVATION	MECH	MECHANICAL	SUS	SUSPENDED
ACT	ACOUSTICAL TILE	ENC	ENCLOSURE	MWK	MILLWORK	SW	SWITCH
ADD	ADDENDUM	EQ	EQUAL	MIN	MINIMUM	SYS	SYSTEM
ALT	ALTERNATE	EQUIP	EQUIPMENT	MISC	MISCELLANEOUS	TEL/COM	TELECOMMUNICATIONS
AC	ALTERNATING CURRENT	EXG	EXISTING	MD	MOUNTING DISTANCE	TEL	TELEPHONE
ANSI	AMERICAN NATIONAL	FO	FINISH OPENING	MULL	MULLION	TV	TELEVISION
	STANDARD INSTITUTE	FLR	FLOOR	NTSC	NATIONAL TV SYSTEM	TD	THROW DISTANCE
APX	APPROXIMATE	FB	FLOOR BOX		COMMITTEE	TYP	TYPICAL
AUTO	AUTOMATIC	FC	FLOOR CORE	NR	NOISE REDUCTION	UON	UNLESS OTHERWISE NOTED
BEL	BELOW	FP	FRONT PROJECTION	NIC	NOT IN CONTRACT	VERT	VERTICAL
BS	BOTH SIDES	FUT	FUTURE	NTS	NOT TO SCALE	VGA	VIDEO GRAPHIC ADAPTER
ВОТ	BOTTOM	GA	GAGE, GAUGE	OFE	OWNER FURNISHED	VTC	VIDEO TELECONFERENCING
BTU	BRITISH THERMAL UNITS	GC	GENERAL CONTRACTOR		EQUIPMENT	V ac	VOLTS ALTERNATING CURRENT
СВ	CEILING JUNCTION BOX	HVAC	HEATING/COOLING	OPG	OPENING	V dc	VOLTS DIRECT CURRENT
CLG	CEILING	HD	HEAVY-DUTY	ОН	OVERHEAD	WH	WALL HUNG
CM	CENTIMETER	Н	HEIGHT	PED	PEDESTAL	W	WIDTH
COL	COLUMN	HDTV	HIGH-DEFINITION TELEVISION	POTS	PLAIN OLD TELEPHONE	W/O	WITHOUT
CATV	COMMUNITY ANTENNA TV	HOR	HORIZONTAL		SERVICE		
С	CONDUIT	INCL	INCLUDED	PROJ	PROJECTOR		
CONF	CONFERENCE	IPTV	INTERNET PROTOCOL TELEVISION	RF	RADIO FREQUENCY		
CONST	CONSTRUCTION	IR	INFRARED	REF	REFERENCE		
CONT	CONTINUOUS	ISDN	INTEGRATED SERVICES	REM	REMOVE		
CONTR	CONTRACTOR		DIGITAL NETWORK	REV	REVISION		
D	DATA	INT	INTERIOR	R	RIGHT		
dB	DECIBEL	JST	JOIST	RM	ROOM		
DP	DEPTH	J	JUNCTION BOX	RO	ROUGH OPENING		
DTL	DETAIL	KO	KNOCKOUT	SCH	SCHEDULE		
DIAG	DIAGONAL	LBL	LABEL	SEC	SECTION		
DIAM	DIAMETER	L	LEFT	SIM	SIMILAR		

		CABLE TYPES			
CODE:	CABLE FUNCTION:	TYPE:	MANF. & CAT. #:	O.D.:	AREA:
3G-SDI	3G-SDI CABLE (PLENUM)	RG-11/U	BELDEN 7731A	0.400	0.125
A/M	AUDIO/MICROPHONE (PLENUM)	2COND/20AWG/SH/PL	WESTPENN 25292B	0.138	0.015
AXLINK	AXLINK (PLENUM)	2C 22AWG SH/2C 18AWG/PL	BELDEN 1502P	0.205	0.033
CAT	CAT-5e (PLENUM)	4TW. PR. /24AWG/SH/PL	BELDEN 1533P	0.190	0.028
CAT-6	CAT-6a (PLENUM)	4TW. PR. /23AWG/PL	BELDEN 3613	0.237	0.044
CATV	CABLE TO (PLENUM) DROP	RG-6U CATV PLENUM	BELDEN 9116P	0.235	0.043
CRESNET	CRESNET (PLENUM)	2C 22AWG SH/2C 18AWG/PL	BELDEN 1502P	0.205	0.033
С	REMOTE CONTROL DATA BUS (PLENUM)	2TW.PR./18GA/SH/PL	WESTPENN 25440B	0.253	0.050
DISPLAYPORT	PLENUM HDMI WITH DISPLAYPORT ADAPTER	15C/24AWG/SH/PL	ATLONA ATP-14029	0.354	0.098
DM-8G	DIGITALMEDIA 8G CABLE (PLENUM)	4TW.PR.24GA/SH/PL	CRESTRON DM-CBL-8G-P	0.244	0.046
DM-CAT	DIGITALMEDIA CABLE (PLENUM)	4TW.PR/1TW.PR./4TW.PR/SH/PL	CRESTRON DM-CBL-P	0.580	0.264
DTP	DIGITAL AND SKEW-FREE CABLE (PLENUM)	8COND/26AWG/SH/PL	EXTRON 22-215-03	0.235	0.043
DVI	DVI VIDEO CABLE (PLENUM)	15C/24AWG/SH/PL	ATLONA ATP-14009	0.354	0.098
FIBER	DUPLEX MULTIMODE FIBER CABLE (PLENUM)	(2) 62.5 MICRON	CORNING 002K88-31130-A3	0.480	0.181
FIBER-50UM	DUPLEX MULTIMODE FIBER CABLE (PLENUM)	(2) 50 MICRON	CORNING 002T88-31191-A3	0.480	0.181
FO-SM	DUPLEX SINGLEMODE FIBER CABLE (PLENUM)	(2) 8.2 MICRON	CORNING 002E88-31131-A3	0.510	0.204
HD-SDI	HD-SDI CABLE (PLENUM)	RG-11/U	BELDEN 7731A	0.400	0.125
HDMI	HDMI A/V CABLE (PLENUM)	15C/24AWG/SH/PL	ATLONA ATP-14029	0.354	0.098
MIC	MICROPHONE CABLE (PLENUM)	2COND/20AWG/SH/PL	WESTPENN 25292B	0.138	0.015
MUTE	MICROPHONE MUTE CONTROL (PLENUM)	4COND/22AWG/SH/PL	BELDEN 6502FC	0.133	0.013
Р	CABLE FOR POWER (PLENUM)	2 COND/18GA/PL	WESTPENN 25224B	0.150	0.017
RG-8	PLENUM COAX	RG-8/U CATV PLENUM	BELDEN 7733A	0.355	0.099
RG-11	CATV BACKBONE PLENUM	RG-11 CATV PLENUM	BELDEN 1523AP	0.260	0.053
R	RED/GREEN/BLUE/H-SYNC/V-SYNC (PLENUM)	5-RG-59U/PL	EXTRON 22-103-02	0.304	0.072
SC	70V CEILING SPEAKERS (PLENUM)	2 COND/18GA/PL	WESTPENN 25224B	0.150	0.017
SDI	SDI CABLE (PLENUM)	RG-11/U	BELDEN 7731A	0.400	0.125
SF	SKEW FREE UTP (PLENUM)	4TW. PR. 23 AWG	EXTRON 22-142-03	0.240	0.045
S	PROGRAM 8 OHM SPEAKERS (PLENUM)	2 COND/14GA/PL	WESTPENN 25226B	0.260	0.053
UHF	WIRELESS MIC ANTENNA (PLENUM)	50Ω RG-58U/PL	BELDEN 89913	0.292	0.067
V	DIGITAL VIDEO CABLE (PLENUM)	75Ω PREC. VID/PL	BELDEN 1506A	0.200	0.031
YC	S-VIDEO (PLENUM)	(2) 75Ω COAX 26 GA/PL	EXTRON 22-129-03	0.250	0.049

		A	V LEGEND		
AV	/ FLOOR PLAN SYMBOLS	AV F	REFLECTED CEILING PLAN SYMBOLS	AV CONDUIT RISER SYMBOLS	
SYMBOLS	DESCRIPTION	SYMBOLS	DESCTIPTION	SYMBOLS	DESCTIPTION
ф	WALL MOUNTED AC DUPLEX OUTLET	S	CEILING MOUNTED SPEAKER		CEILING MOUNTED POWER OUTLET - 120V AC
	WALL MOUNTED AC QUAD DUPLEX OUTLET		GENERIC PROJECTOR SYMBOL	<u> </u>	AC CLOCK RECEPTACLE - 120V AC
CATV	WALL MOUNTED CATV DROP		GENERIC PROJECTION SCREEN SYMBOL		AC DUPLEX OUTLET - 120V AC
—(IPTV)	WALL MOUNTED IPTV DROP		CEILING MOUNTED JUNCTION BOX		AC QUAD OUTLET - 120V AC
POTS	WALL MOUNTED POTS DROP		CEILING MOUNTED POWER	1	LAN WITH QUANTITY
1	WALL MOUNTED LAN DROP		CEILING MOUNTED LAN DROP	<u>–</u> 1	ANALOG LINE WITH QUANTITY
	TABLE MICROPHONE	M	CEILING MOUNTED MICROPHONE	₩P	WALL PHONE
	GENERIC TABLE BOX		CEILING MOUNTED JUNCTION BOX WITH POWER/LAN	TV	CATV
	WALL MOUNTED JUNCTION BOX			J	STUBBED CONDUIT
	WALL MOUNTED EQUIPMENT RACK JUNCTION BOX OR AV PLATE				RIGID CONDUIT
	FLUSH MOUNTED FLOOR BOX				PLENUM CABLE
A/V → → (1)	FLUSH MOUNTED FLOORCORE				

OGS ROOM RENOVATIONS NYS AG-LAW DEPT.

3RD FLOOR MAIN PLACE TOWER 350 MAIN STREET BUFFALO, NEW YORK 14202

AUDIO VISUAL CONSULTANT:

TCA-DESIGN

4948 WILLOUGHBY LAKE ROAD BARTON VT. 05822

PRELIMINARY SET

DATE: 08-00-24

UPDATE

AV COORDINATION & REVIEW SET 09-03-24

REVISIONS:

AV FLOW DIAGRAMS

AV CONTRACTOR BID SET 11-19-24

AV CONTRACTOR BID SET REV 1.2 01-30-25


CALE:


Checked By: ML

DRAWING NAME:

AV GENERAL NOTES AND LEGEND


DRAWING NUMBER:

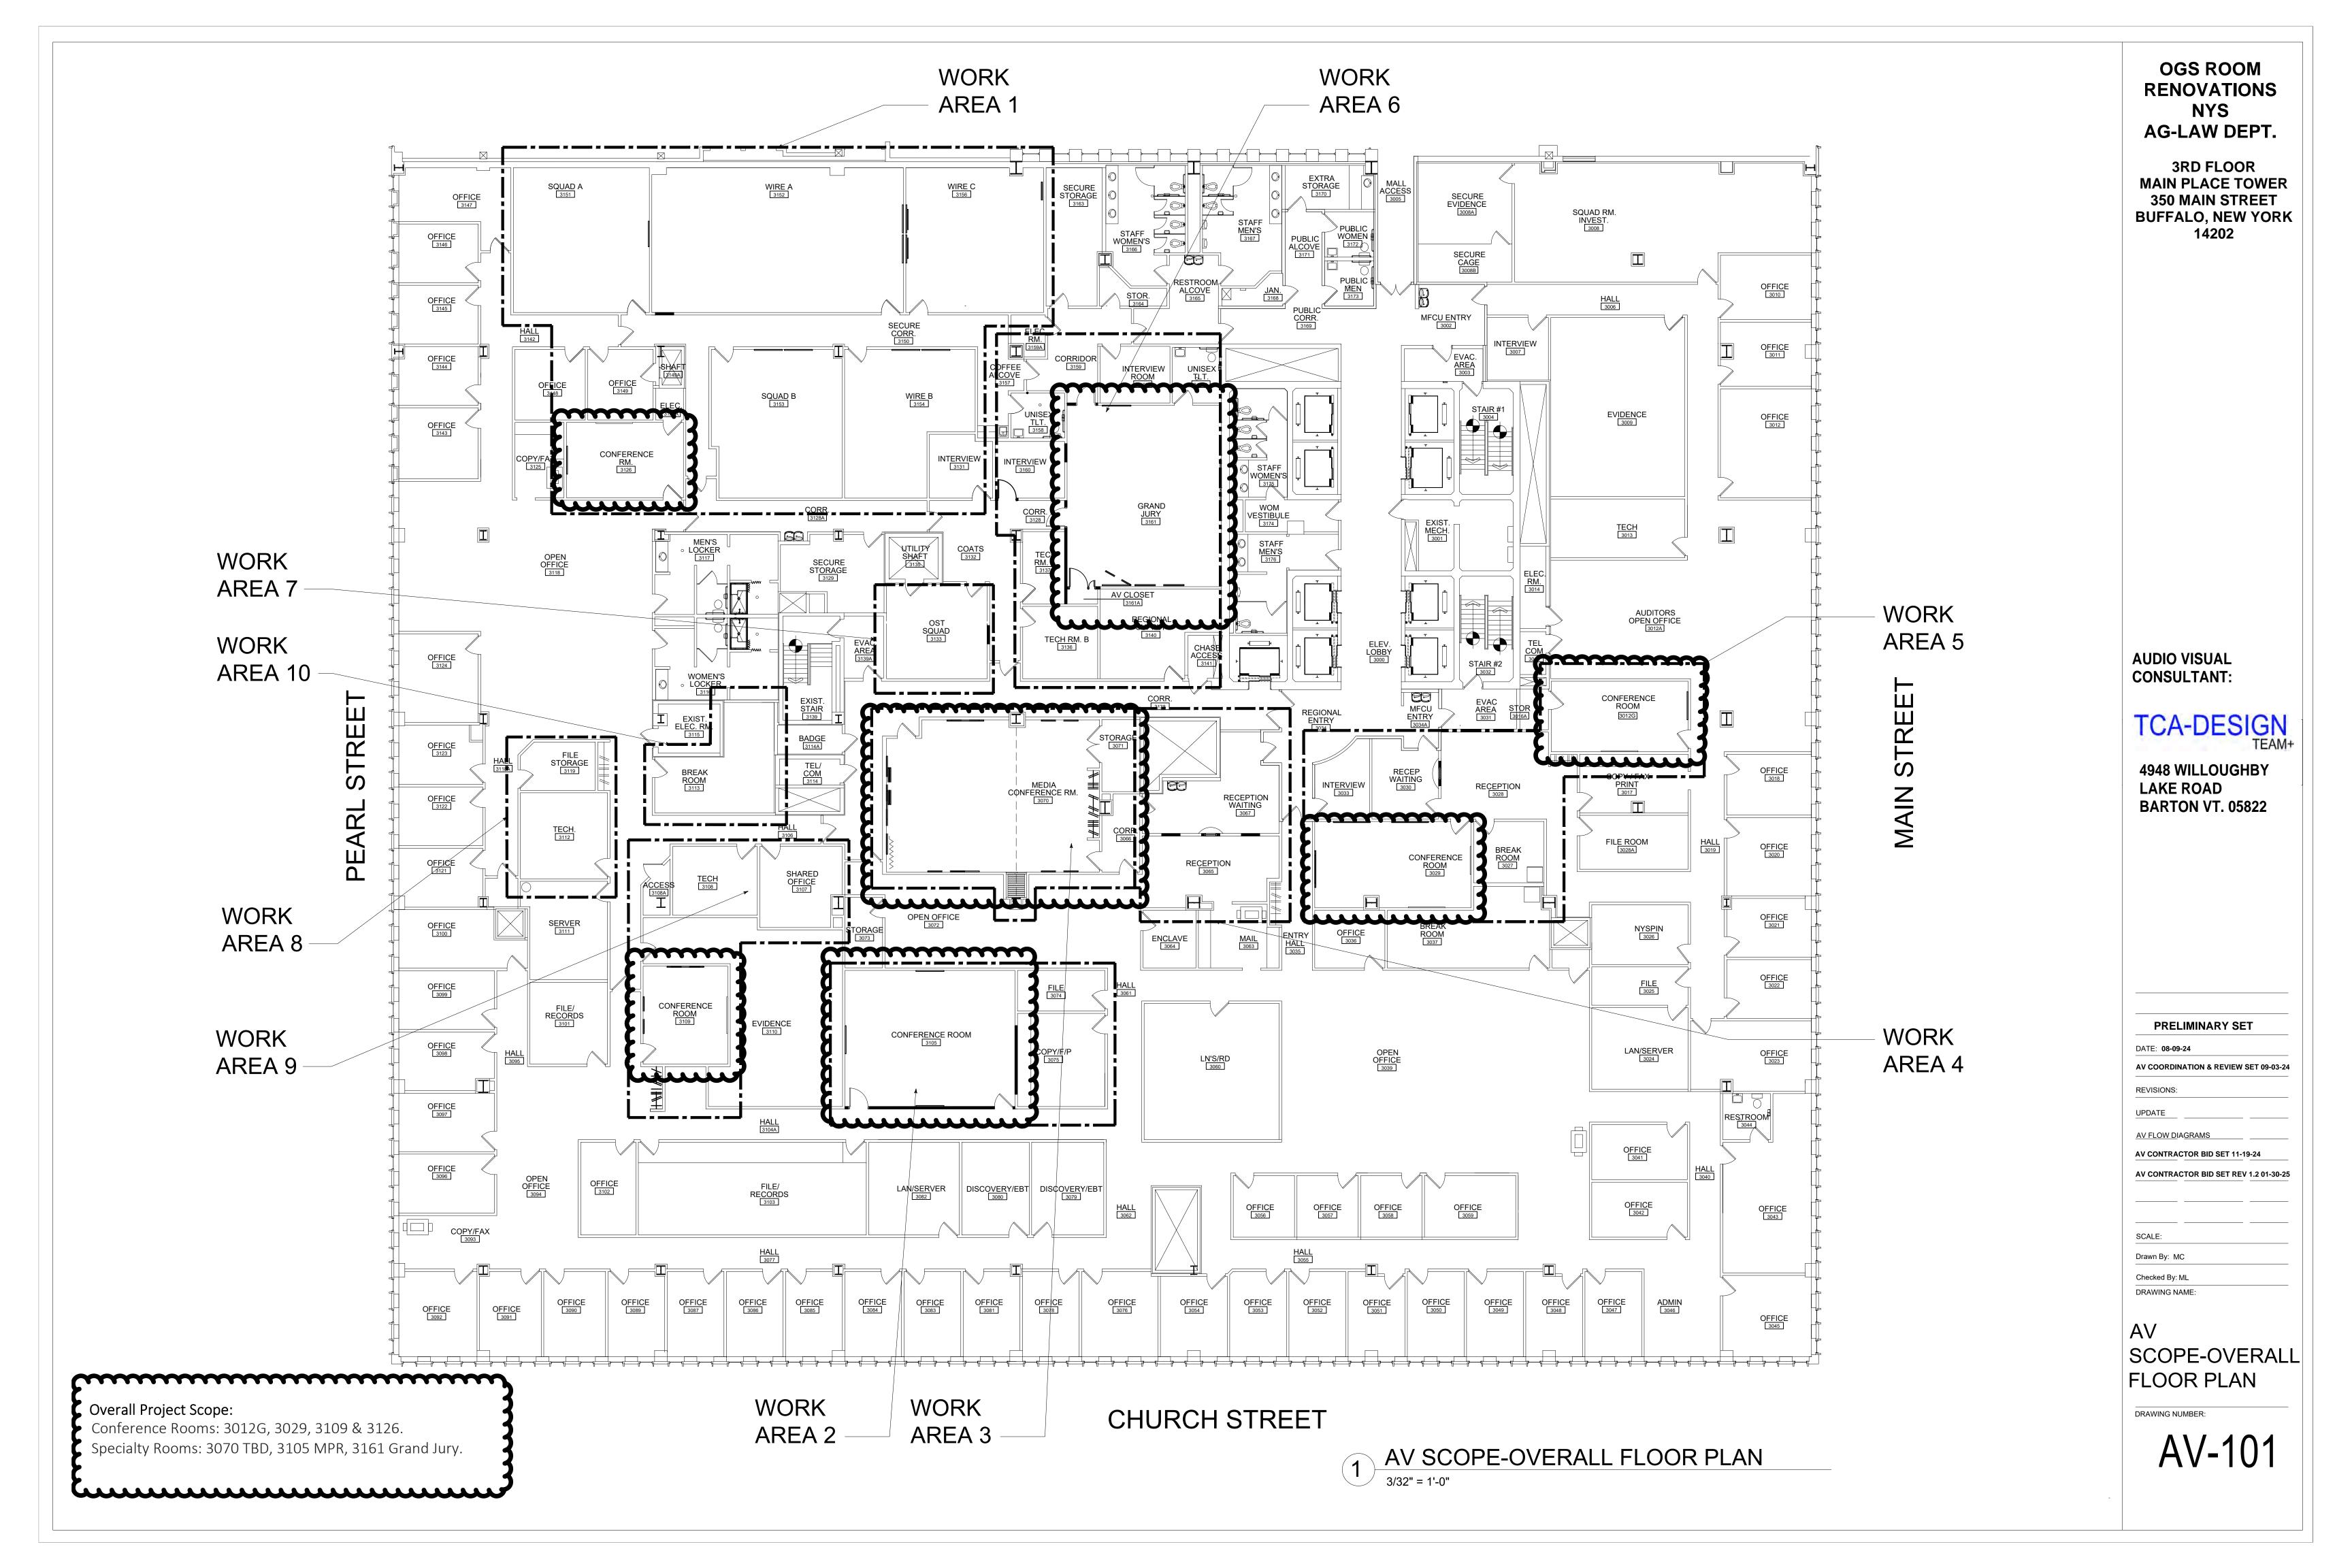

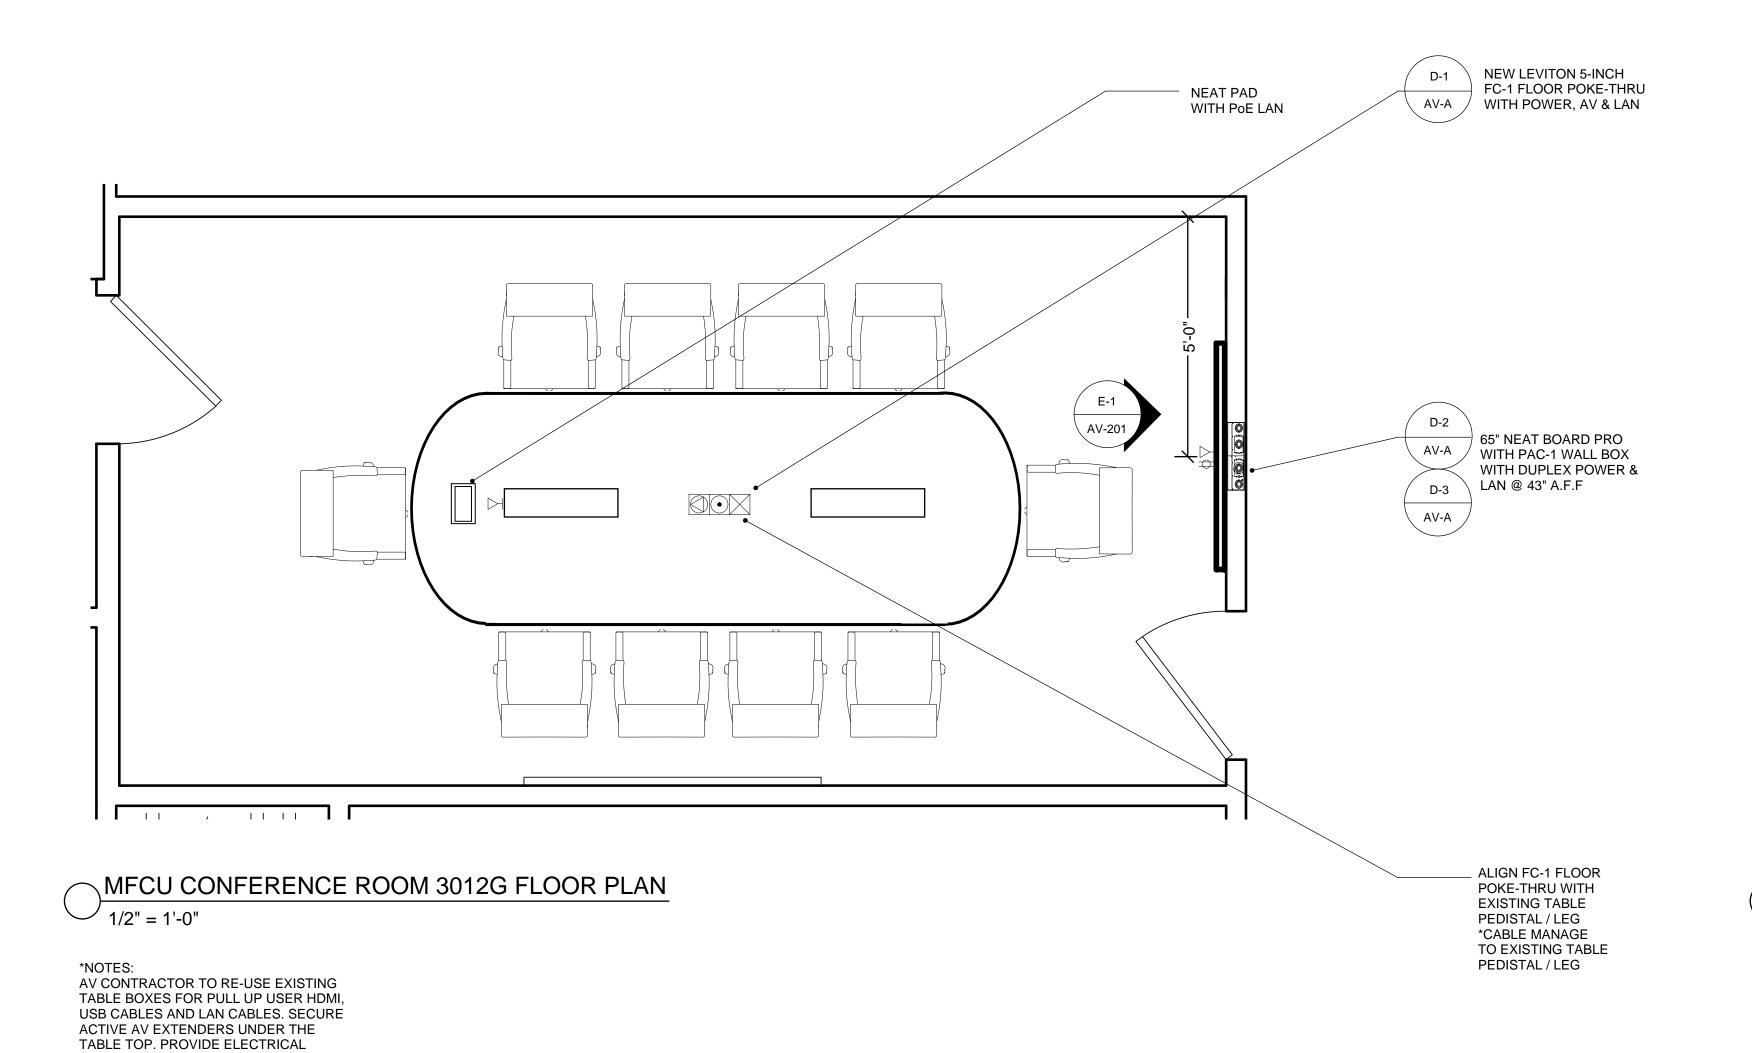

POWER EXTENSIONS AND PLUG STRIPS

AS REQUIRED.

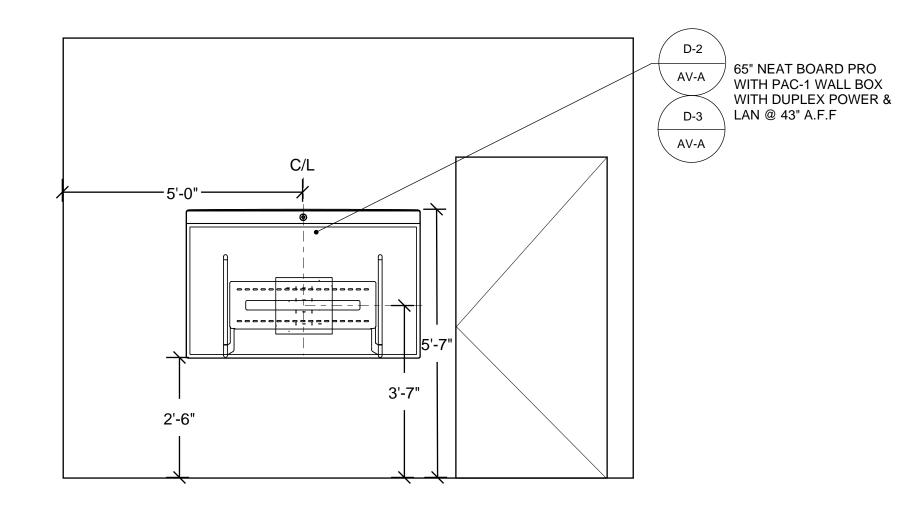

MFCU CONFERENCE ROOM 3012G SCREEN WALL ELEVATION

OGS ROOM RENOVATIONS NYS AG-LAW DEPT.

3RD FLOOR MAIN PLACE TOWER 350 MAIN STREET BUFFALO, NEW YORK 14202

AUDIO VISUAL CONSULTANT:

TCA-DESIGN TEAM+

4948 WILLOUGHBY LAKE ROAD BARTON VT. 05822

PRELIMINARY SET

DATE: 08-09-24

AV COORDINATION & REVIEW SET 09-03-24

REVISIONS: REV. AV COORD. SET 10-20-24

AV FLOW DIAGRAMS

AV CONTRACTOR BID SET 11-19-24

AV CONTRACTOR BID SET REV 1.2 01-30-25

SCALE:

Drawn By: MC


Checked By: ML

DRAWING NAME:

MFCU CONFERENCE ROOM 3012G

DRAWING NUMBER:

Δ\/-201

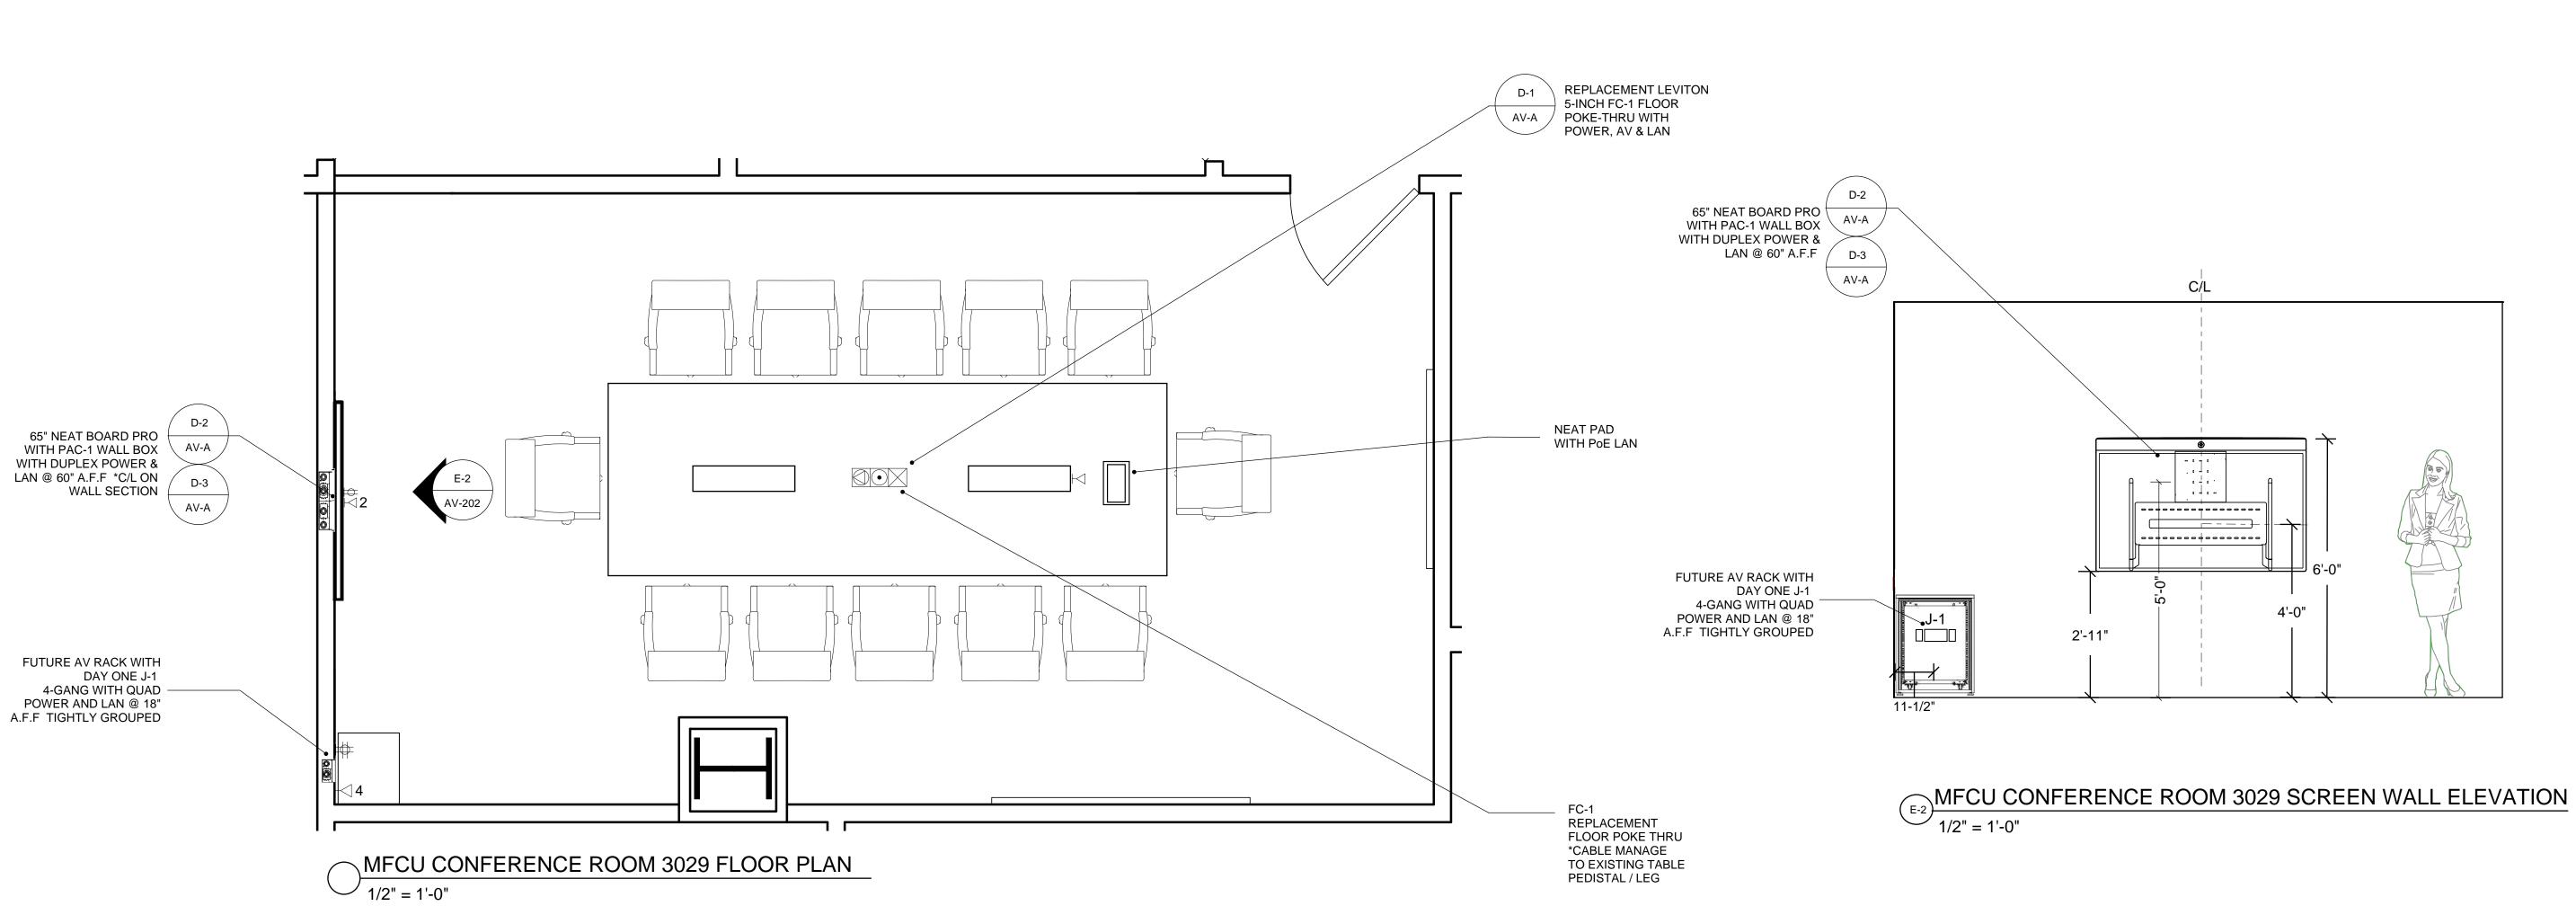

*NOTES:
AV CONTRACTOR TO RE-USE EXISTING
TABLE BOXES FOR PULL UP USER HDMI,
USB CABLES AND LAN CABLES. SECURE
ACTIVE AV EXTENDERS UNDER THE
TABLE TOP. PROVIDE ELECTRICAL
POWER EXTENSIONS AND PLUG STRIPS
AS REQUIRED.

OGS ROOM RENOVATIONS NYS AG-LAW DEPT.

3RD FLOOR MAIN PLACE TOWER 350 MAIN STREET BUFFALO, NEW YORK 14202

AUDIO VISUAL CONSULTANT:

TCA-DESIGN TEAM+

4948 WILLOUGHBY LAKE ROAD BARTON VT. 05822

PRELIMINARY SET

DATE: **08-09-24**

AV COORDINATION & REVIEW SET 09-03-24

REVISIONS: REV. AV COORD. SET 10-20-24

UPDATE ___

AV FLOW DIAGRAMS

AV CONTRACTOR BID SET 11-19-24

AV CONTRACTOR BID SET REV 1.1 12-20-24

AV CONTRACTOR BID SET REV 1.2 01-30-25

SCALE:


Checked By: ML

Drawn By: MC

DRAWING NAME:


MFCU CONFERENCE ROOM 3029

DRAWING NUMBER:

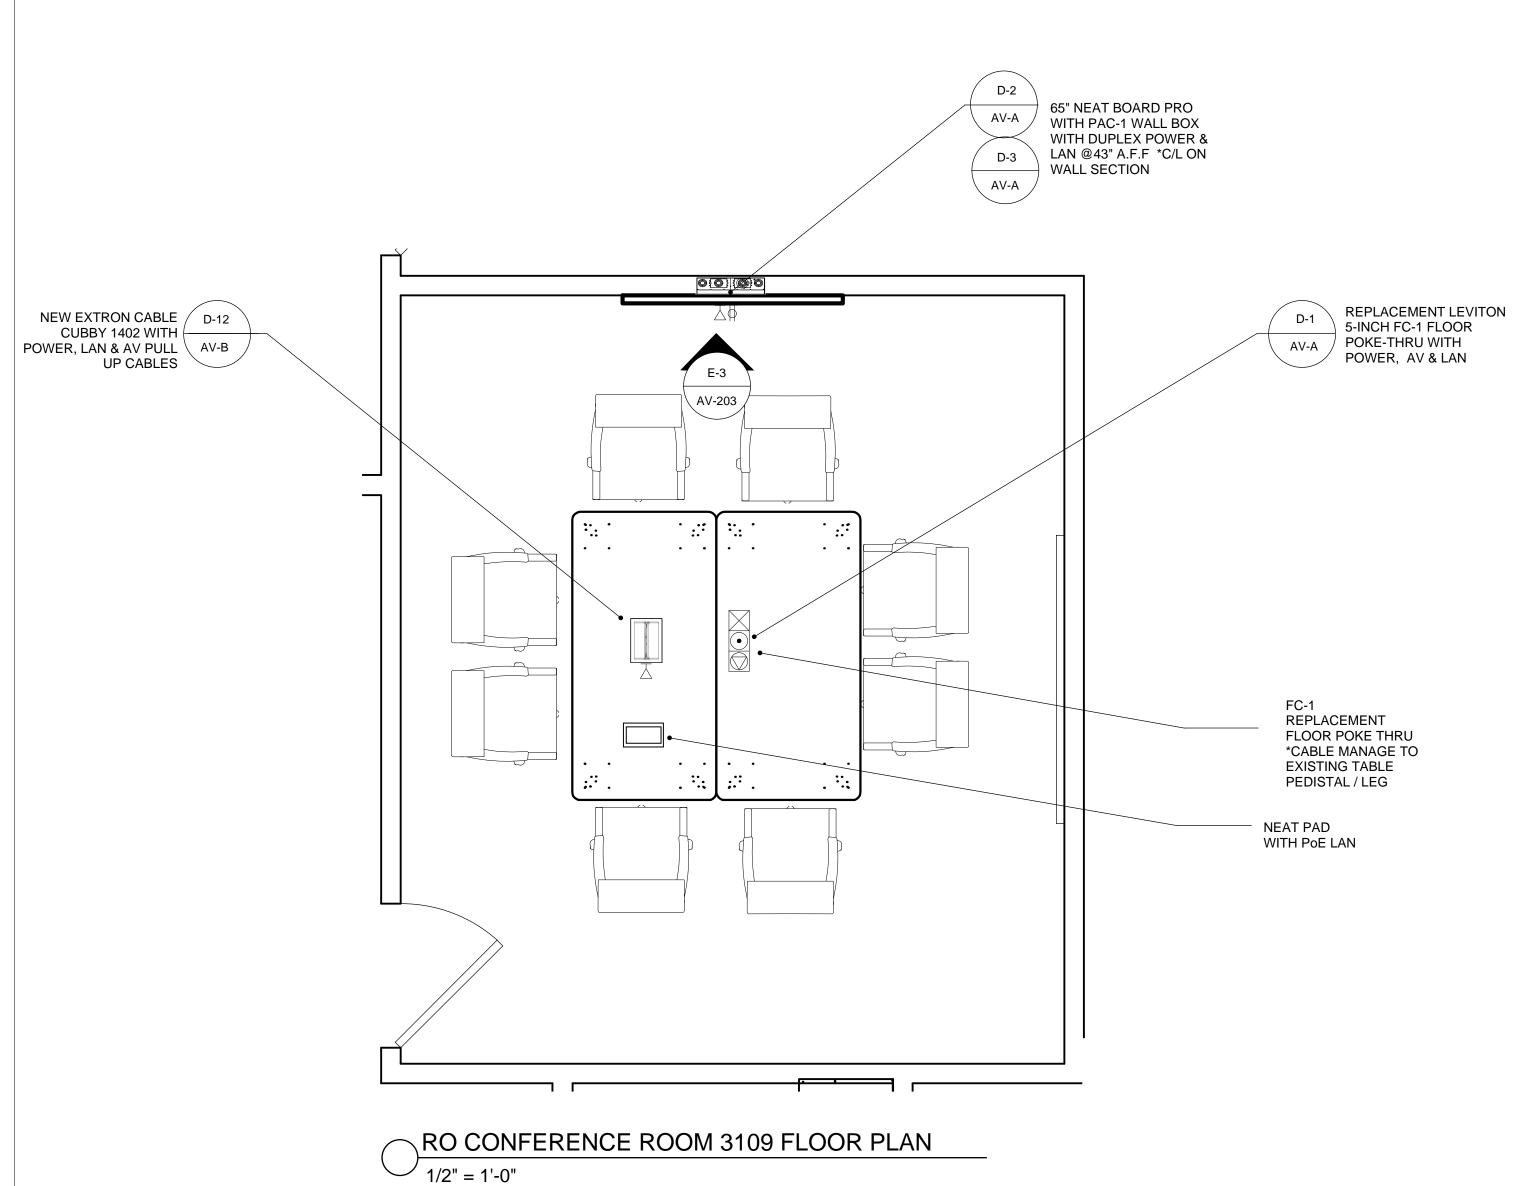

*NOTES:
AV CONTRACTOR TO COORDINATE
WITH THE NEW EXTRON TABLE BOX
FOR PULL UP USER HDMI, USB CABLES
AND LAN CABLES. SECURE ACTIVE AV
EXTENDERS UNDER THE TABLE TOP.
PROVIDE ELECTRICAL POWER
EXTENSIONS AND PLUG STRIPS AS

REQUIRED.

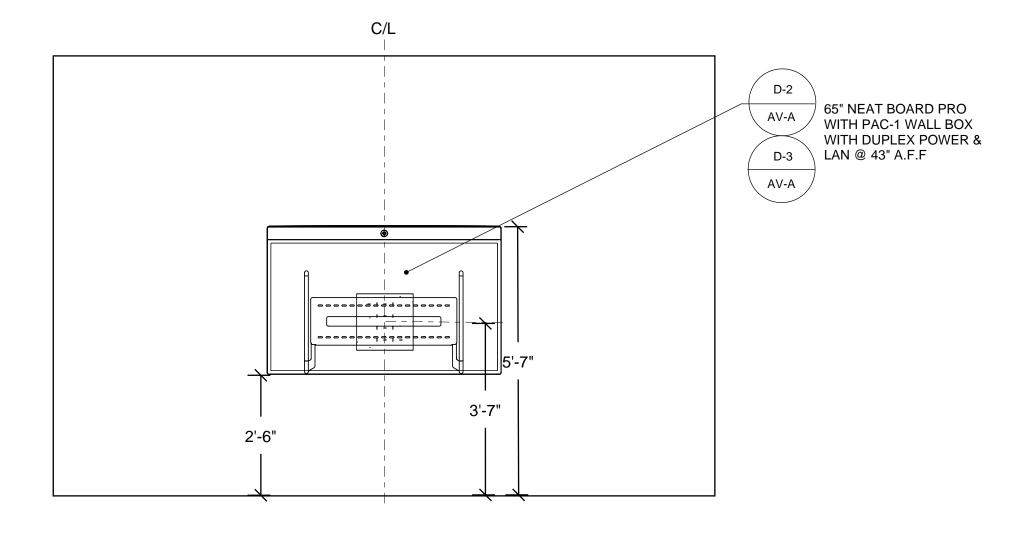

E-3 RO CONFERENCE ROOM 3109 SCREEN WALL ELEVATION

1/2" = 1'-0"

OGS ROOM RENOVATIONS NYS AG-LAW DEPT.

3RD FLOOR MAIN PLACE TOWER 350 MAIN STREET BUFFALO, NEW YORK 14202

AUDIO VISUAL CONSULTANT:

TCA-DESIGN

4948 WILLOUGHBY LAKE ROAD BARTON VT. 05822

PRELIMINARY SET

DATE: 08-09-24

AV COORDINATION & REVIEW SET 09-03-24

REVISIONS: REV. AV COORD. SET 10-20-24

UPDATE ____

AV FLOW DIAGRAMS

AV CONTRACTOR BID SET 11-19-24

AV CONTRACTOR BID SET REV 1.2 01-30-25


Drawn By: MC
Checked By: ML

Checked By: ML
DRAWING NAME:

SCALE:

RO CONFERENCE ROOM 3109

DRAWING NUMBER:

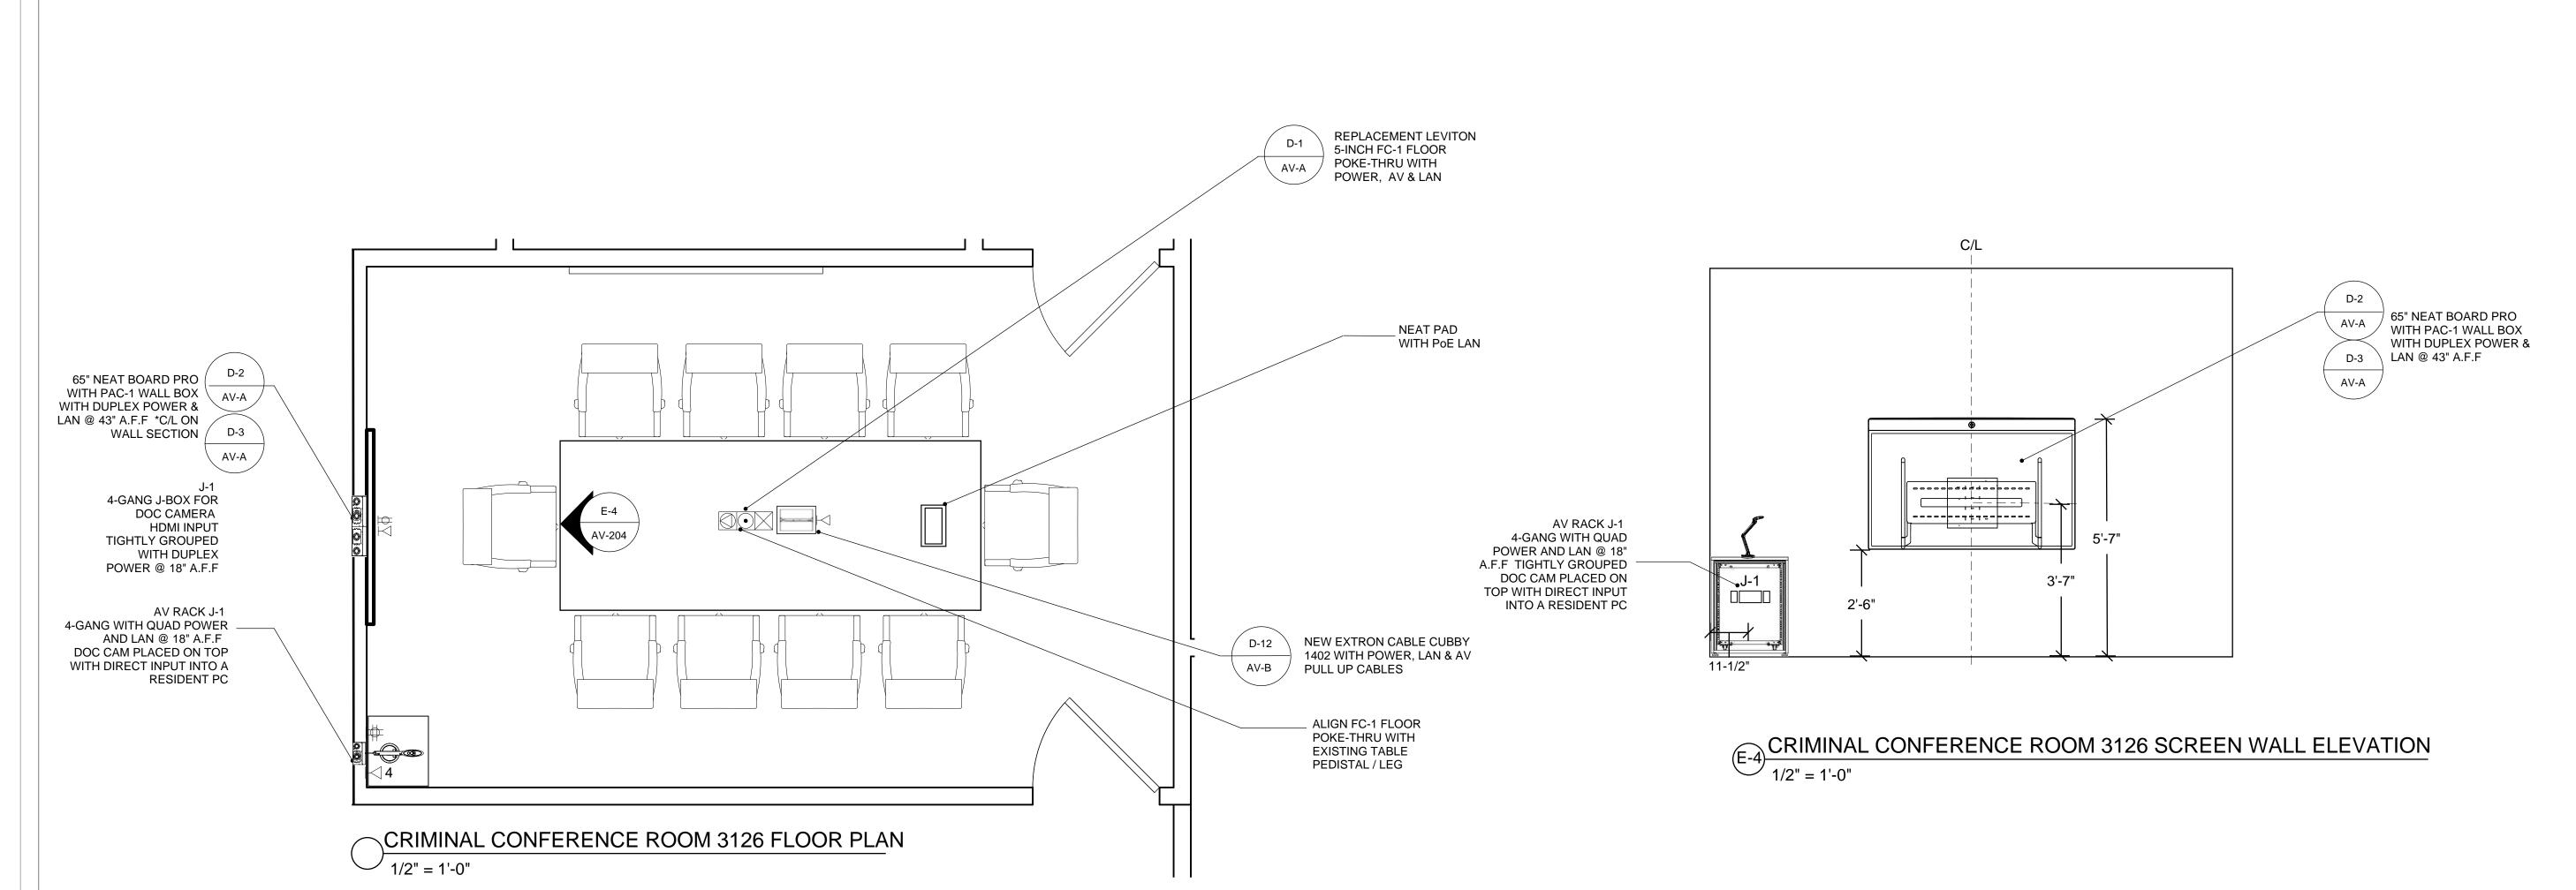

*NOTES:
AV CONTRACTOR TO COORDINATE
WITH THE NEW EXTRON TABLE BOX
FOR PULL UP USER HDMI, USB CABLES
AND LAN CABLES. SECURE ACTIVE AV
EXTENDERS UNDER THE TABLE TOP.
PROVIDE ELECTRICAL POWER
EXTENSIONS AND PLUG STRIPS AS
REQUIRED.

OGS ROOM RENOVATIONS NYS AG-LAW DEPT.

3RD FLOOR MAIN PLACE TOWER 350 MAIN STREET BUFFALO, NEW YORK 14202

AUDIO VISUAL CONSULTANT:

TCA-DESIGN TEAM+

4948 WILLOUGHBY LAKE ROAD BARTON VT. 05822

PRELIMINARY SET

DATE: **08-09-24 AV COORDINATION & REVIEW SET 09-03-24**

REVISIONS: REV. AV COORD. SET 10-20-24

AV FLOW DIAGRAMS

AV CONTRACTOR BID SET 11-19-24

AV CONTRACTOR BID SET REV 1.2 01-30-25

SCALE:

Checked By: ML


Drawn By: MC


DRAWING NAME:


CRIMINAL CONFERENCE ROOM 3126

DRAWING NUMBER:


Δ\/-204

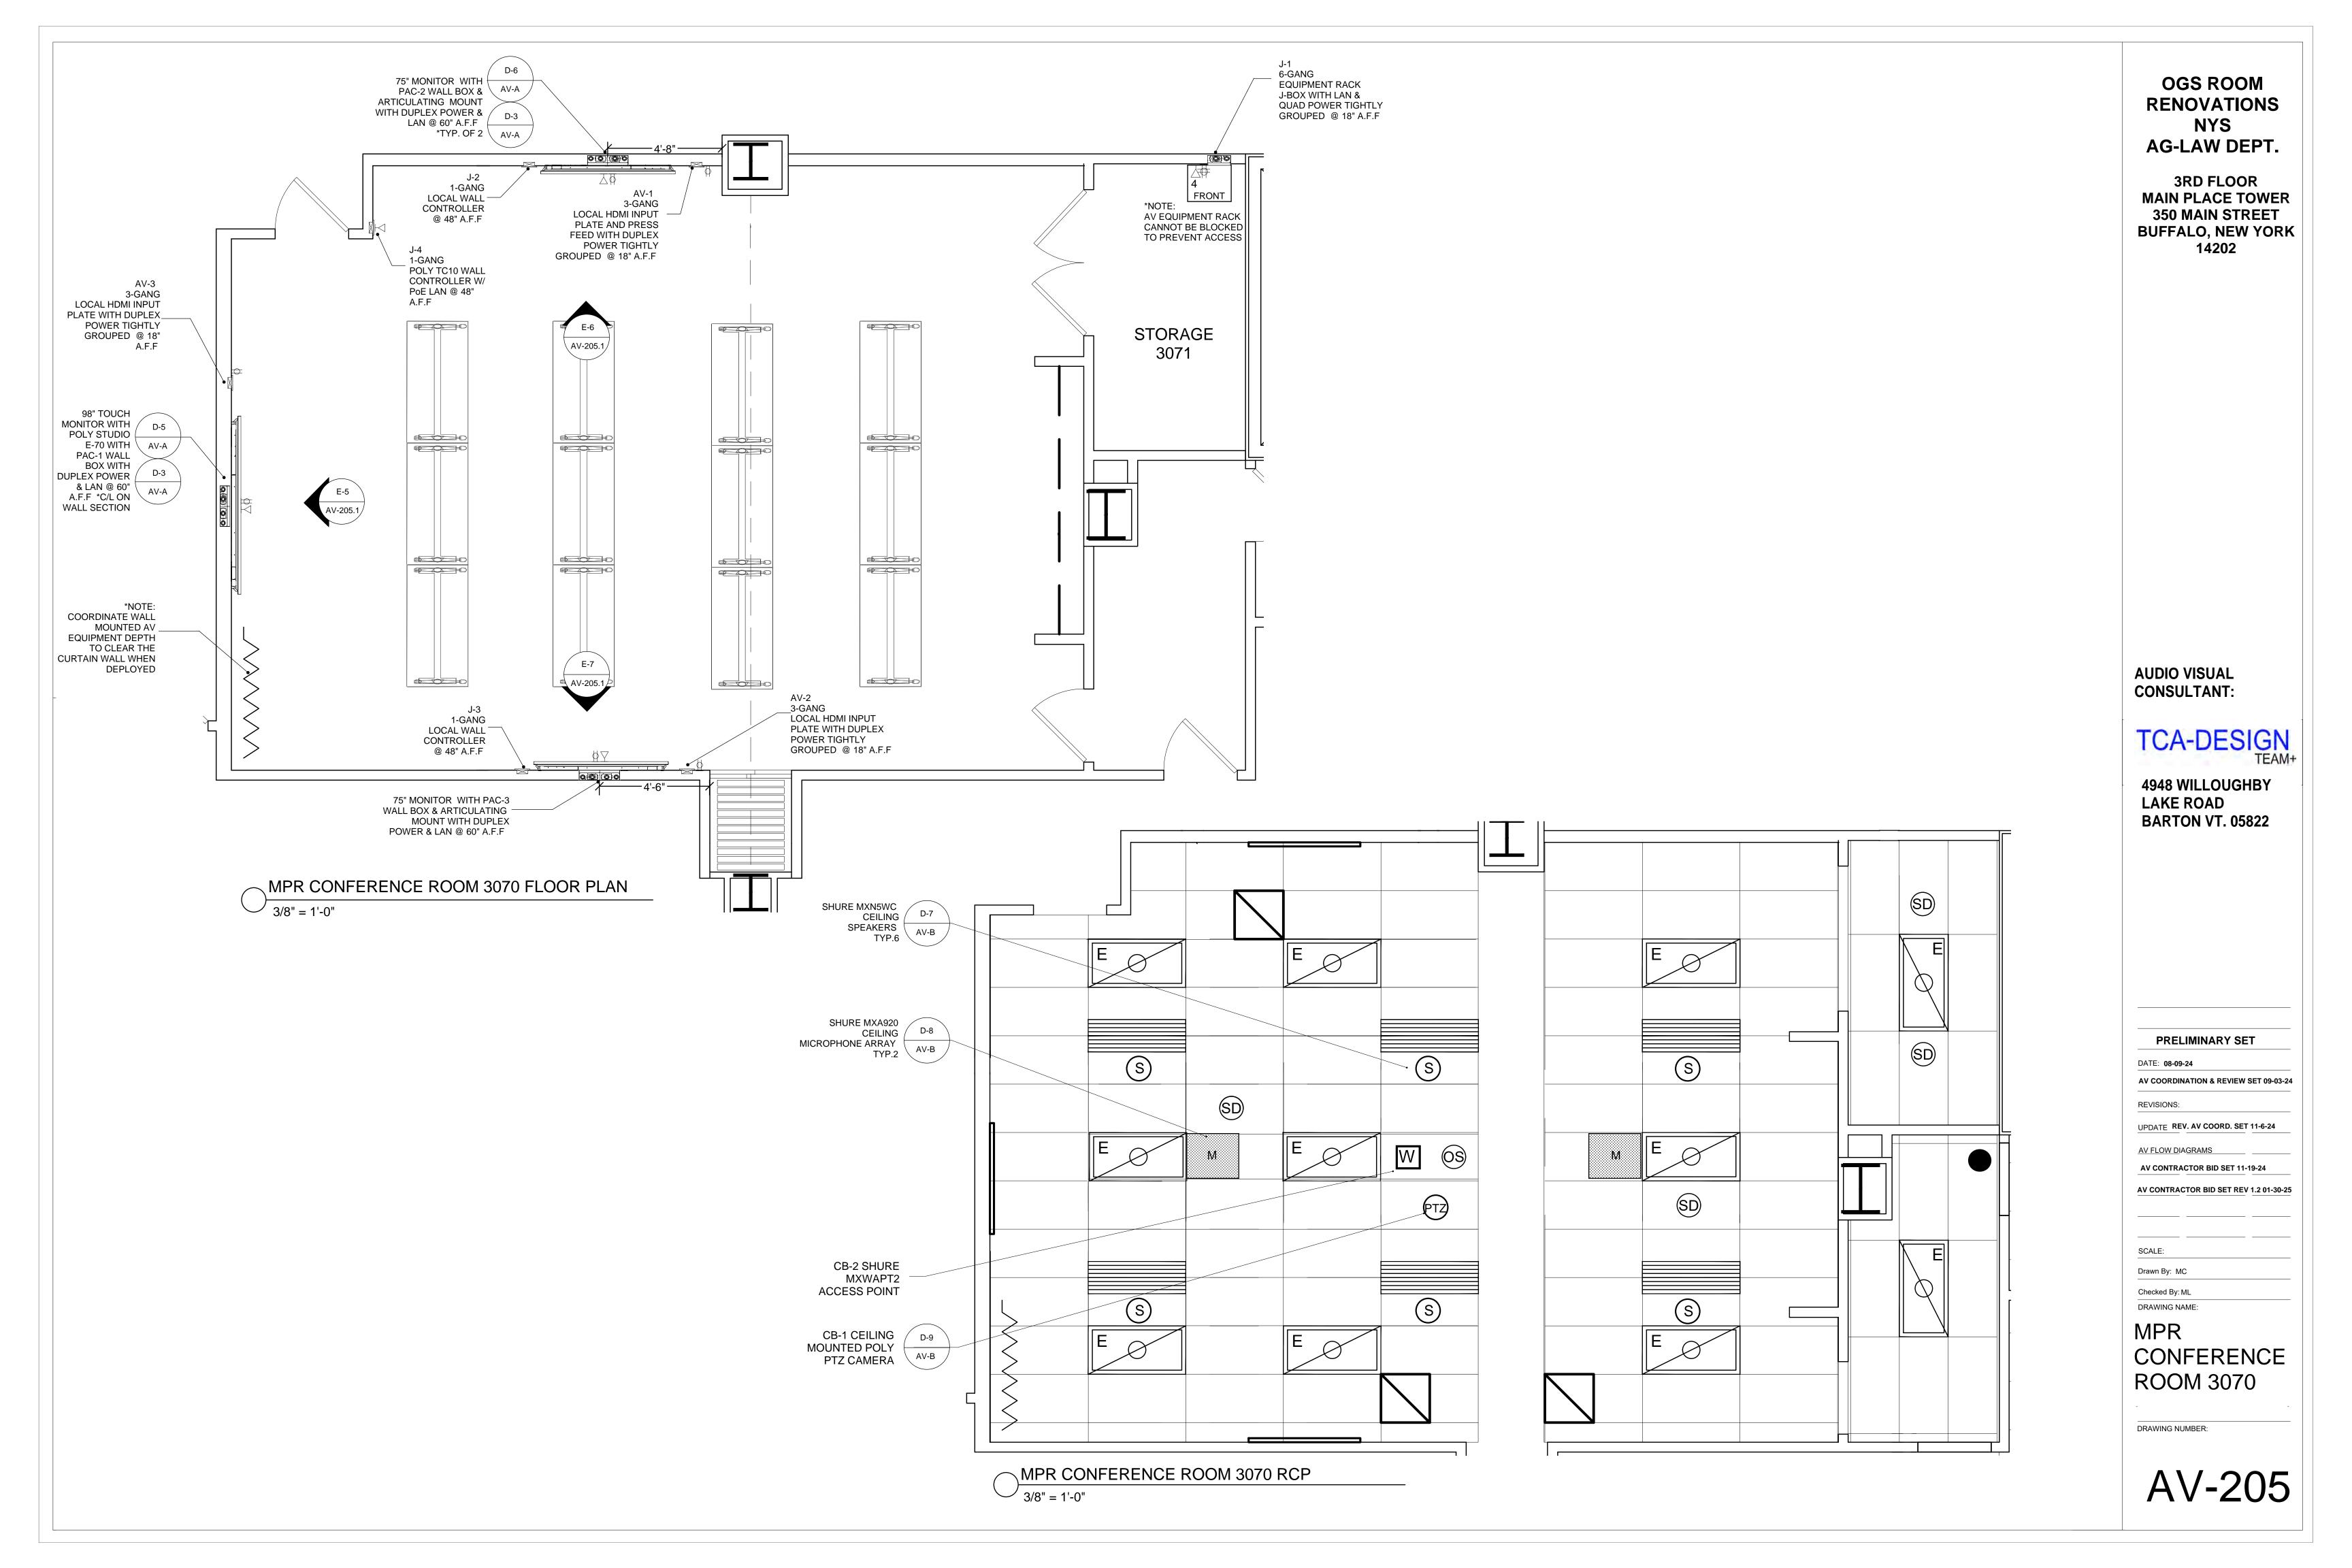

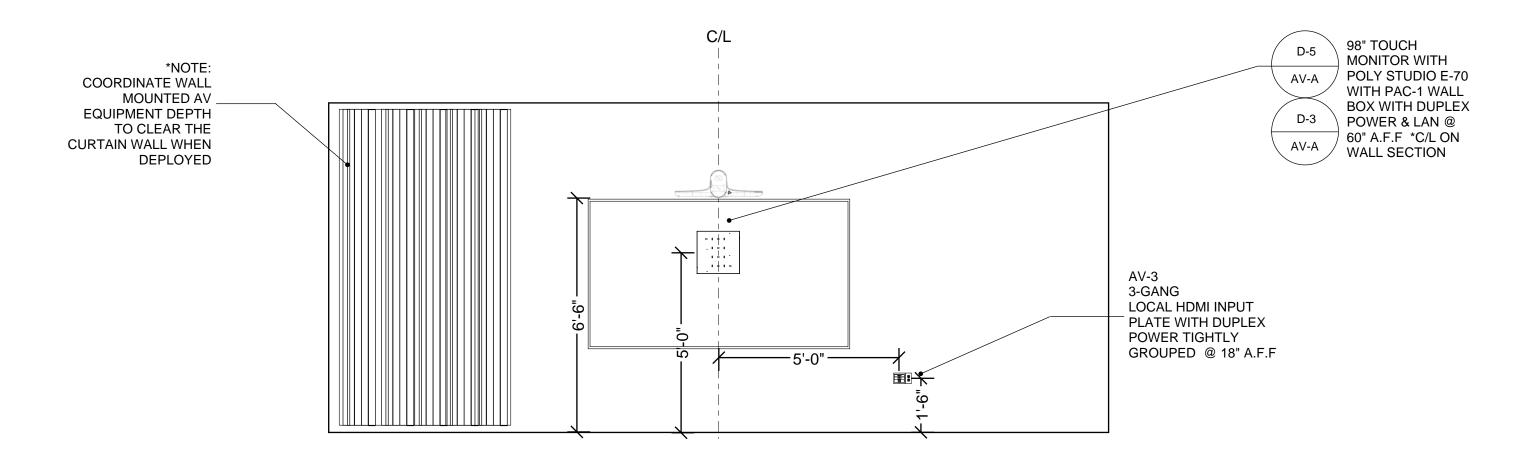

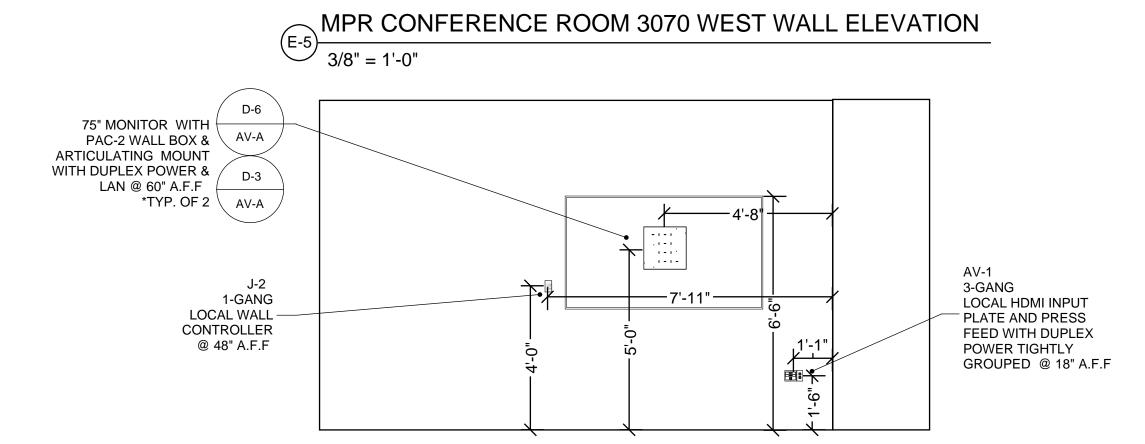

MPR CONFERENCE ROOM 3070 NORTH WALL ELEVATION 3/8" = 1'-0"

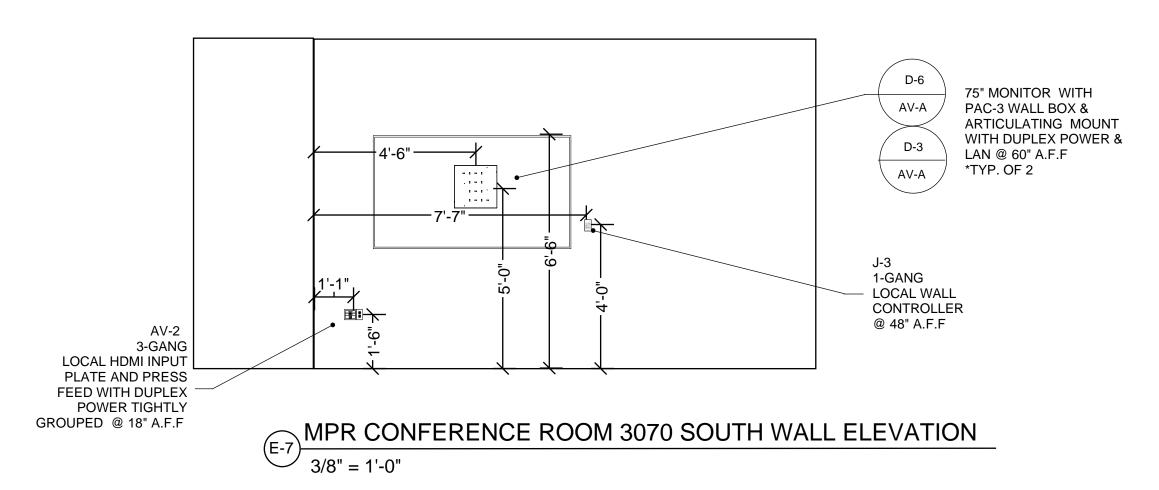

OGS ROOM RENOVATIONS NYS AG-LAW DEPT.

3RD FLOOR MAIN PLACE TOWER 350 MAIN STREET BUFFALO, NEW YORK 14202

AUDIO VISUAL CONSULTANT:

TCA-DESIGN TEAM+

4948 WILLOUGHBY LAKE ROAD BARTON VT. 05822

PRELIMINARY SET

DATE: 08-09-24

AV COORDINATION & REVIEW SET 09-03-24

REVISIONS:

UPDATE REV. AV COORD. SET 11-6-24

AV FLOW DIAGRAMS

AV CONTRACTOR BID SET 11-19-24

AV CONTRACTOR BID SET REV 1.2 01-30-25

SCALE:

Drawn By: MC

Checked By: ML


DRAWING NAME:

MPR CONFERENCE ROOM 3070

ELEVATIONS

DRAWING NUMBER:

AV-205.1

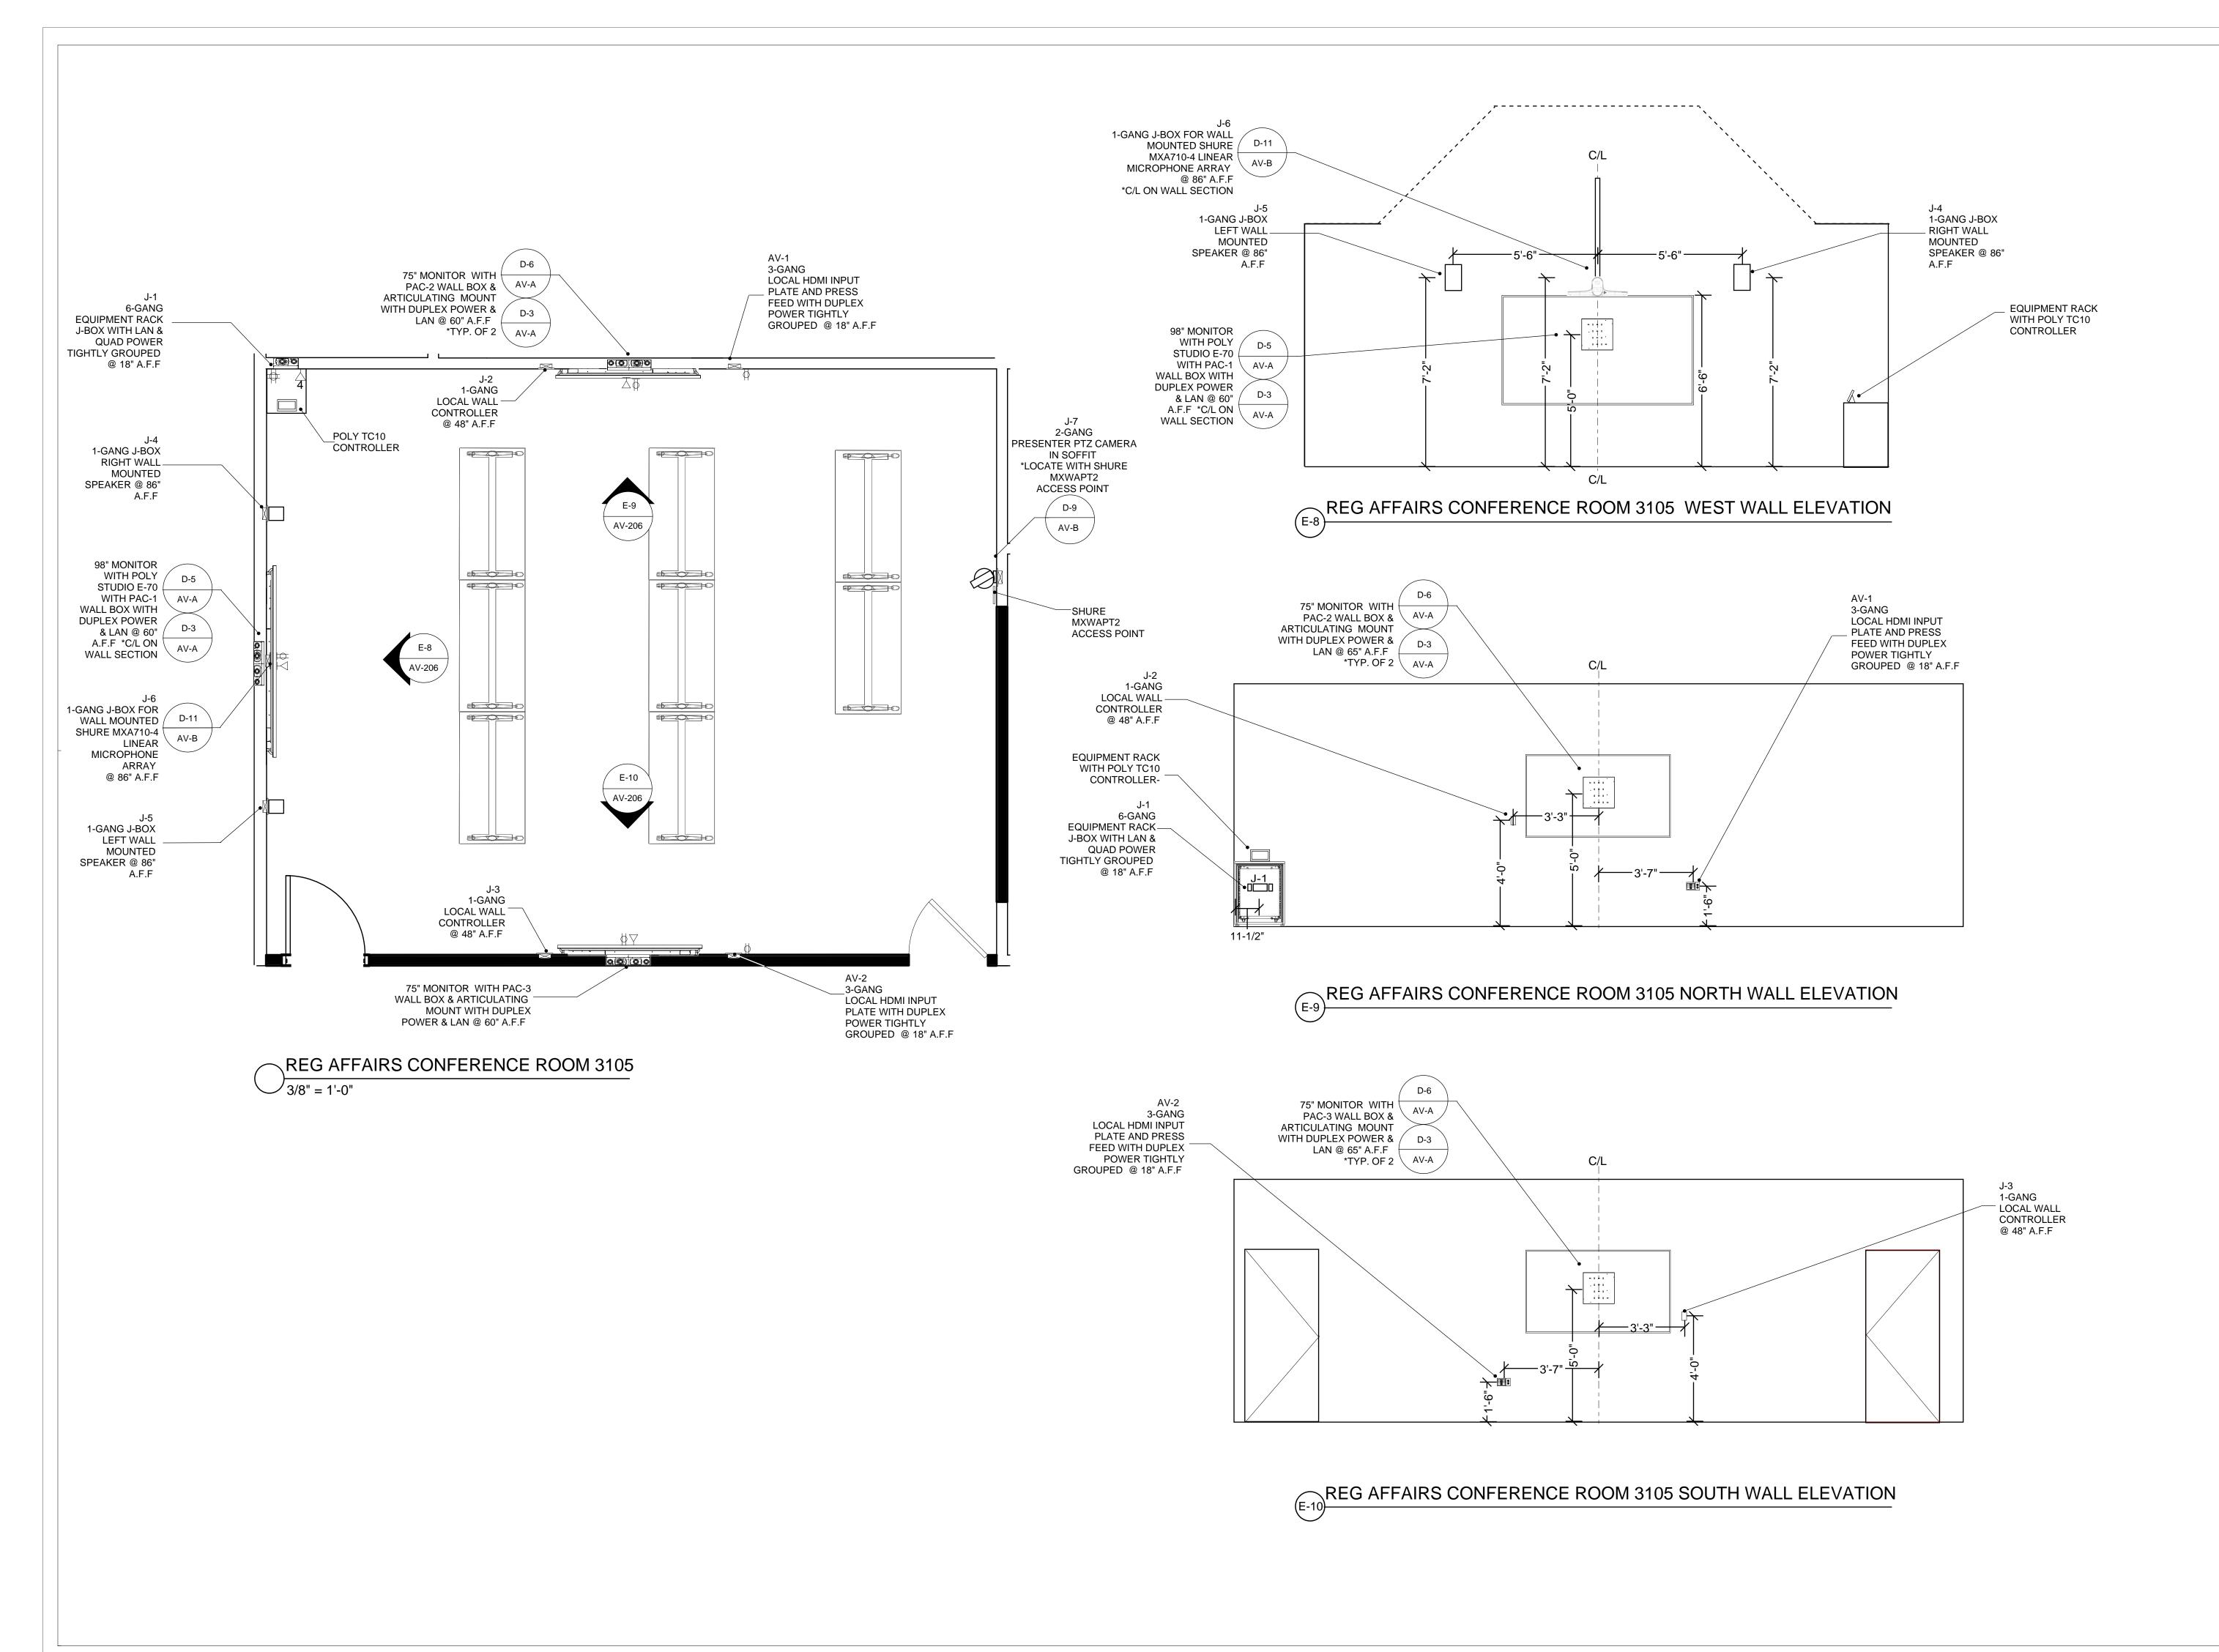

OGS ROOM RENOVATIONS NYS AG-LAW DEPT.

3RD FLOOR MAIN PLACE TOWER 350 MAIN STREET BUFFALO, NEW YORK 14202

AUDIO VISUAL CONSULTANT:

TCA-DESIGN TEAM+

4948 WILLOUGHBY LAKE ROAD BARTON VT. 05822

PRELIMINARY SET

DATE: 08-09-24

AV COORDINATION & REVIEW SET 09-03-24

REVISIONS:

AV FLOW DIAGRAMS

AV CONTRACTOR BID SET 11-19-24

AV CONTRACTOR BID SET REV 1.1 12-20-24

AV CONTRACTOR BID SET REV 1.2 01-30-25


Drawn By: MC

Checked By: ML

REG AFFAIRS

CONFERENCE ROOM 3105

DRAWING NUMBER:

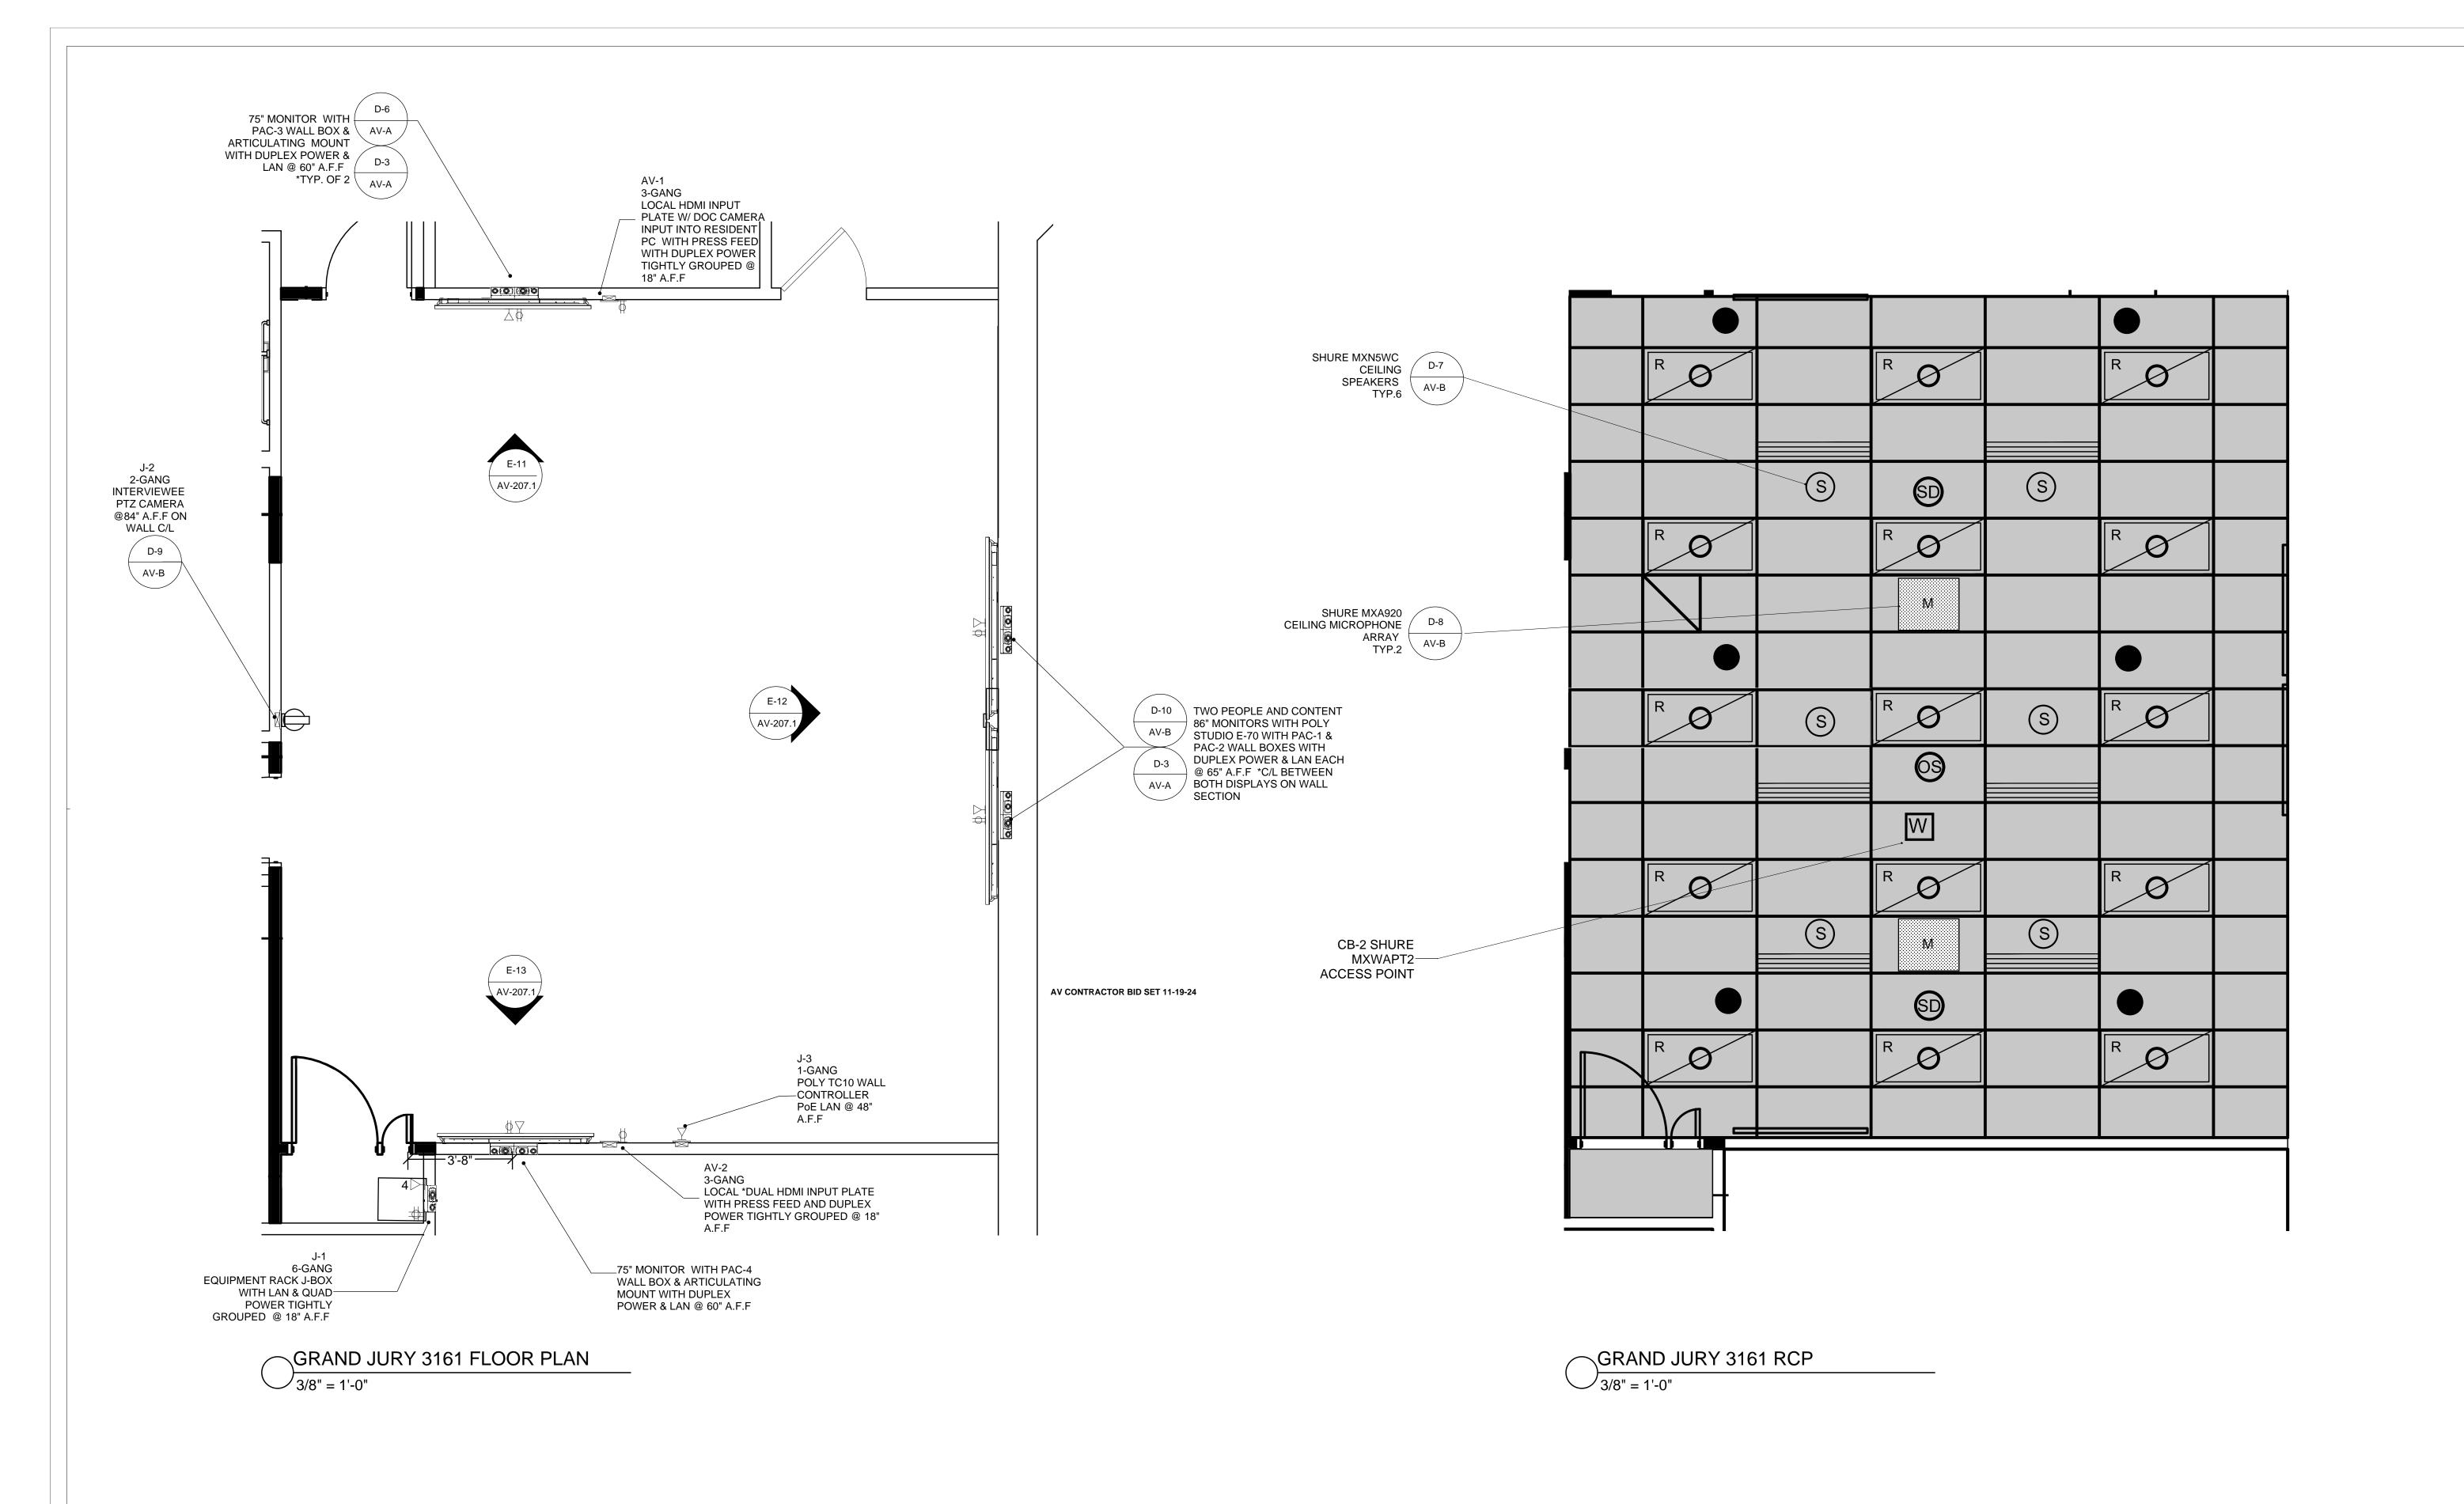

OGS ROOM RENOVATIONS NYS AG-LAW DEPT.

3RD FLOOR MAIN PLACE TOWER 350 MAIN STREET BUFFALO, NEW YORK 14202

AUDIO VISUAL CONSULTANT:

TCA-DESIGN TEAM+

4948 WILLOUGHBY LAKE ROAD BARTON VT. 05822

PRELIMINARY SET

DATE: **08-09-24**

AV COORDINATION & REVIEW SET 09-03-24

REVISIONS:

UPDATE REV. AV COORD. SET 11-6-24

AV FLOW DIAGRAMS _____

AV CONTRACTOR BID SET 11-19-24

AV CONTRACTOR BID SET REV 1.2 01-30-25

SCALE:

Drawn By: MC


Checked By: ML


DRAWING NAME:


DRAWING NAW

GRAND JURY 3161

DRAWING NUMBER:

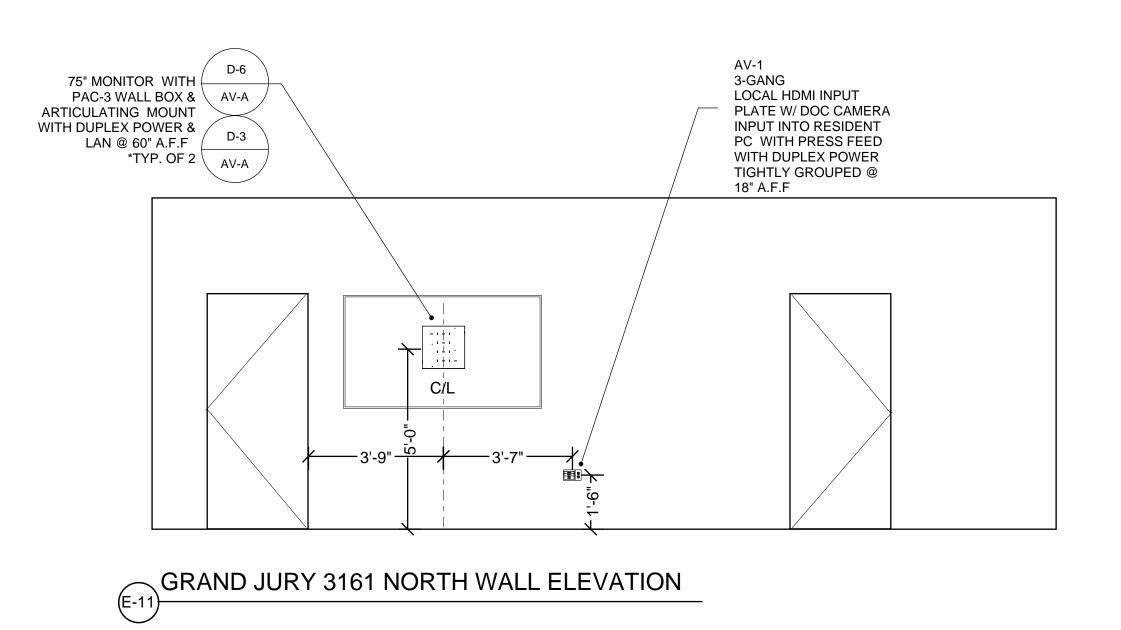

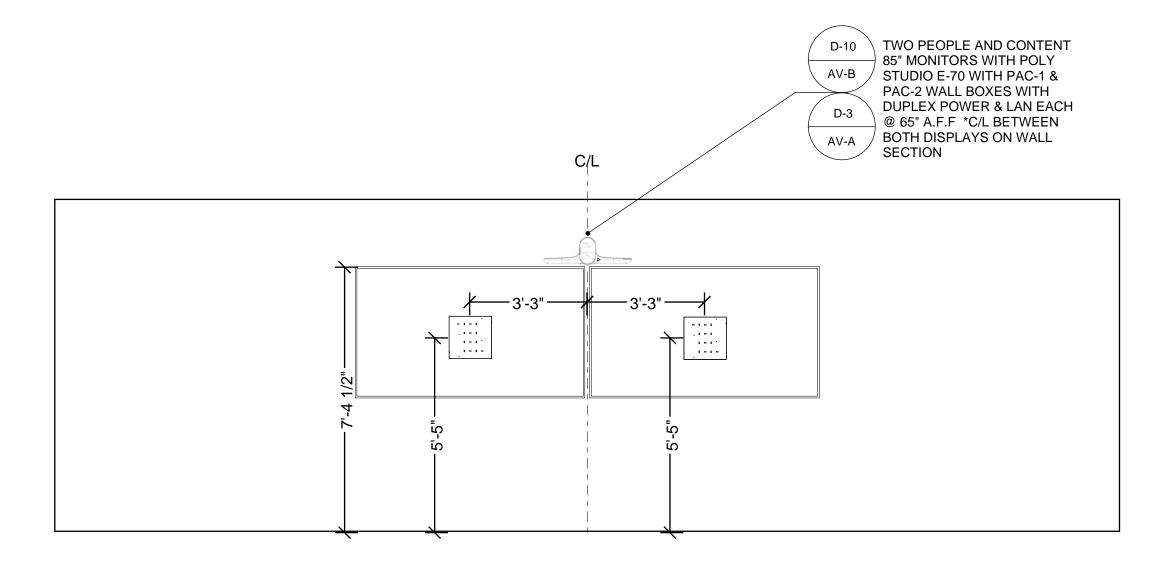

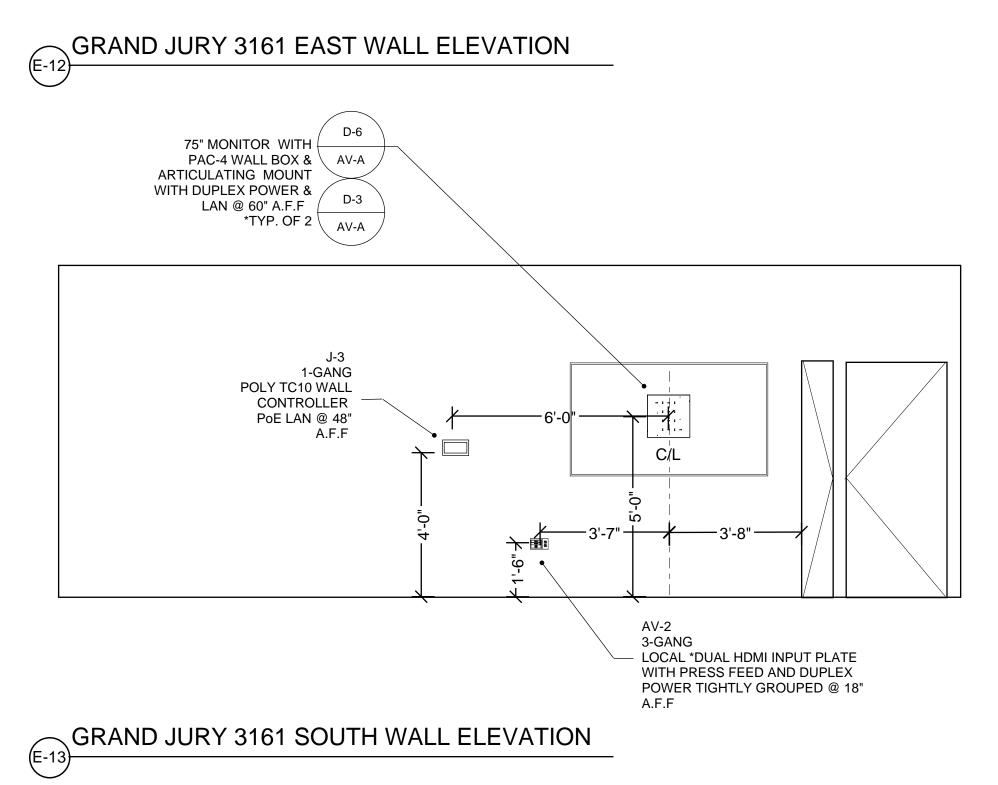

OGS ROOM RENOVATIONS NYS **AG-LAW DEPT.**

3RD FLOOR MAIN PLACE TOWER **350 MAIN STREET** BUFFALO, NEW YORK 14202

AUDIO VISUAL CONSULTANT:

TCA-DESIGN TEAM+

4948 WILLOUGHBY LAKE ROAD BARTON VT. 05822

PRELIMINARY SET

DATE: 08-09-24

AV COORDINATION & REVIEW SET 09-03-24

REVISIONS: UPDATE REV. AV COORD. SET 11-6-24

AV FLOW DIAGRAMS

AV CONTRACTOR BID SET 11-19-24 AV CONTRACTOR BID SET REV 1.2 01-30-25

SCALE: Drawn By: MC


Checked By: ML

DRAWING NAME:

GRAND JURY 3161 **ELEVATIONS**

DRAWING NUMBER:

AV-207.1

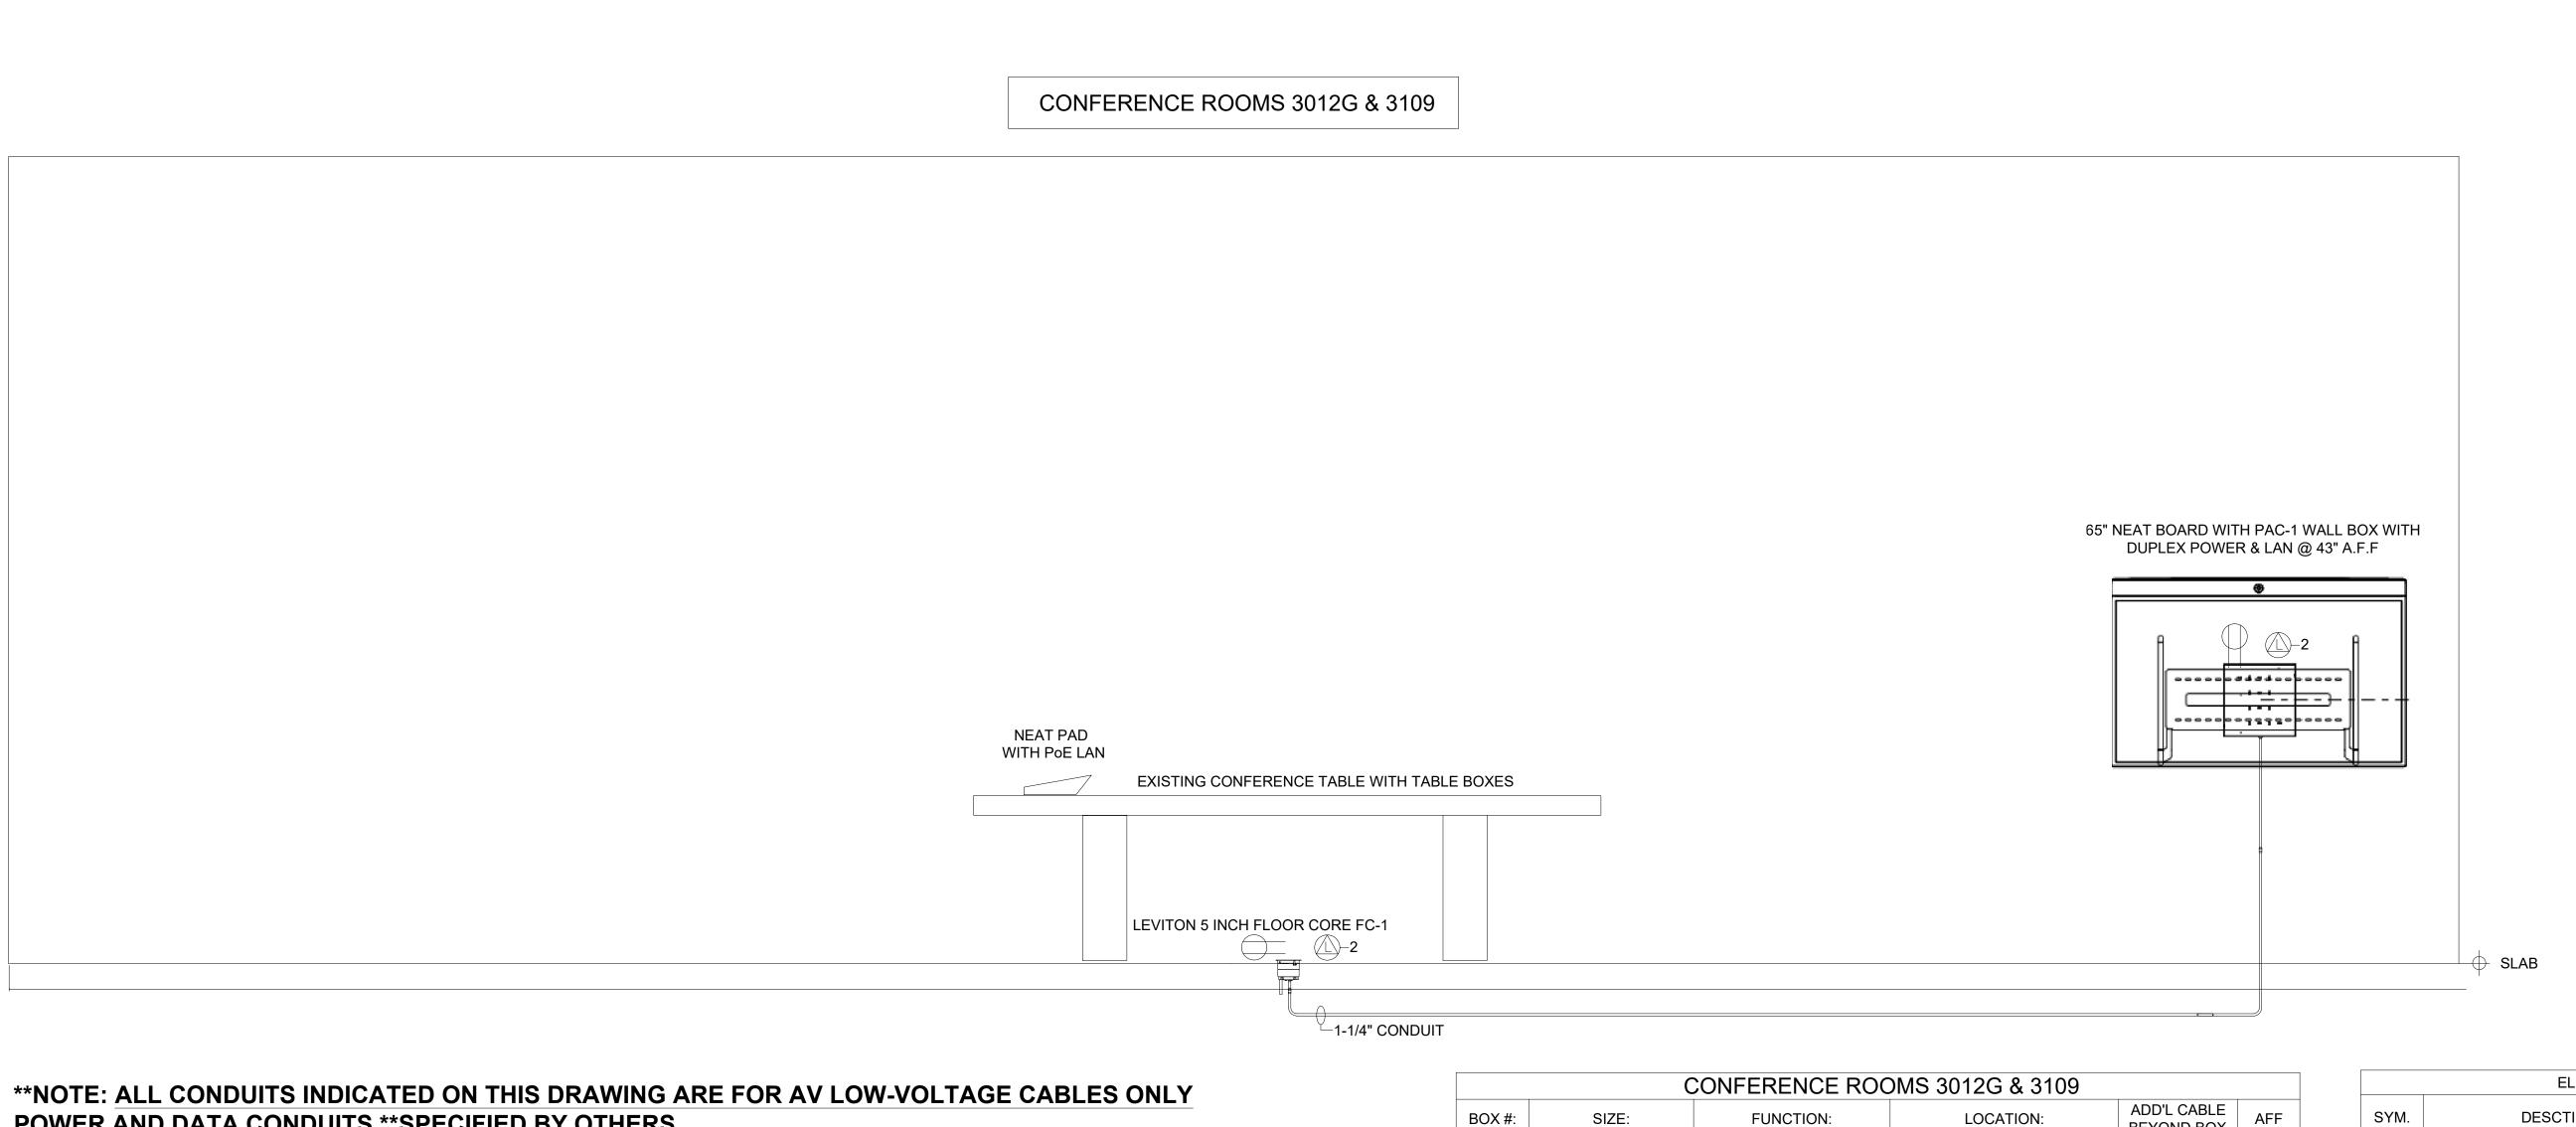

POWER AND DATA CONDUITS **SPECIFIED BY OTHERS

DUX #.	SIZE.	FUNCTION.	LOCATION.	BEYOND BOX	AFF
FC-1	5-INCH FLOOR CORE	CONFERENCE TABLE AV FLOOR BOX	SEE AV DRAWINGS AV-201 & AV-203	12'-0"	IN FLOOR
PAC-1	MANUF. BACK BOX	MONITOR IN-WALL PAC BOX	SEE AV DRAWINGS AV-201 & AV-203	6'-0"	43"
2. ELECTI 3. THIS DI 4. THIS DI 5. FOR FU 6. 120VAO FLOOR BO PHASE AS 7. EC TO 8. SEE AV 9. CONFIF	RICAL CONTRACTOR TO RAWING INDICATES JU RAWINGS DOES NOT IN JIRTHER INFORMATION C SERVICES FOR EQUIF DXES WITH AV, AV WAL S COMPRESSORS, MOT PROVIDE ALL CONDUIT OF FLOOR PLAN FOR ALL RM FINAL LOCATIONS A	NDICATE EXACT JUNCTION , REFER TO ARCHITECTURA PMENT RACKS, CEILING MO LL PLATES ETC TO SHARE S FORS OR LIGHT DIMMING S TS AND JUNCTION BOXES A L AV RELATED POWER AND	BLE NUMBERS AND CONDUIT IN BOX LOCATION OR EXACT CON AL AND ELECTRICAL PRINTS. UNTED PROJECTORS, LCD MON BAME PHASE. THEY SHOULD NOYSTEMS	DUIT ROUTING. NITORS, OT BE ON THE SA	ME
DEVICES.					

	ELECTRICAL SCHEDU	LE	
SYM.	DESCTIPTION		
	CEILING POWER OUTLET - 120V AC	· · · · · · · · · · · · · · · · · · ·	OTUDDED
— <u>C</u>	AC CLOCK RECEPTACLE - 120V AC		STUBBED CONDUIT
	AC DUPLEX OUTLET - 120V AC		
	AC QUAD OUTLET - 120V AC		
1	LAN WITH QUANTITY		
<u></u> 1	ANALOG LINE WITH QUANTITY		RIGIE CONDUIT
₩P	WALL PHONE		
TV	CATV		
J-	J-BOX		
СВ-	CEILING PULL AREA		PLENUM CABLE
SH LVC	SHADE LVC		
LT LVC	LIGHTING LVC	(FC-1)	FLOOR
SCR LVC	SCREEN LVC		CORE
LT	LIGHT SWITCH		POKE-THRU
SS SW	SCREEN SWITCH	l o o o	

OGS ROOM RENOVATIONS NYS **AG-LAW DEPT.**

3RD FLOOR MAIN PLACE TOWER 350 MAIN STREET BUFFALO, NEW YORK 14202

AUDIO VISUAL CONSULTANT:

TCA-DESIGN TEAM+


4948 WILLOUGHBY LAKE ROAD BARTON VT. 05822

DATE: 08-09-24
AV COORDINATION & REVIEW SET 09-03-24
REVISIONSREV. AV COORD. SET 10-20-24
UPDATE
AV FLOW DIAGRAMS
AV CONTRACTOR BID SET 11-19-24
AV CONTRACTOR BID SET REV 1.2 01-30-25
SCALE:
Drawn By: MC
Chacked By: MI

PRELIMINARY SET

DRAWING NAME: CONF. ROOMS 3012G & 3109 CONDUIT RISERS & J-BOX SCHEDULE

MFCU CONFERENCE ROOM 3029

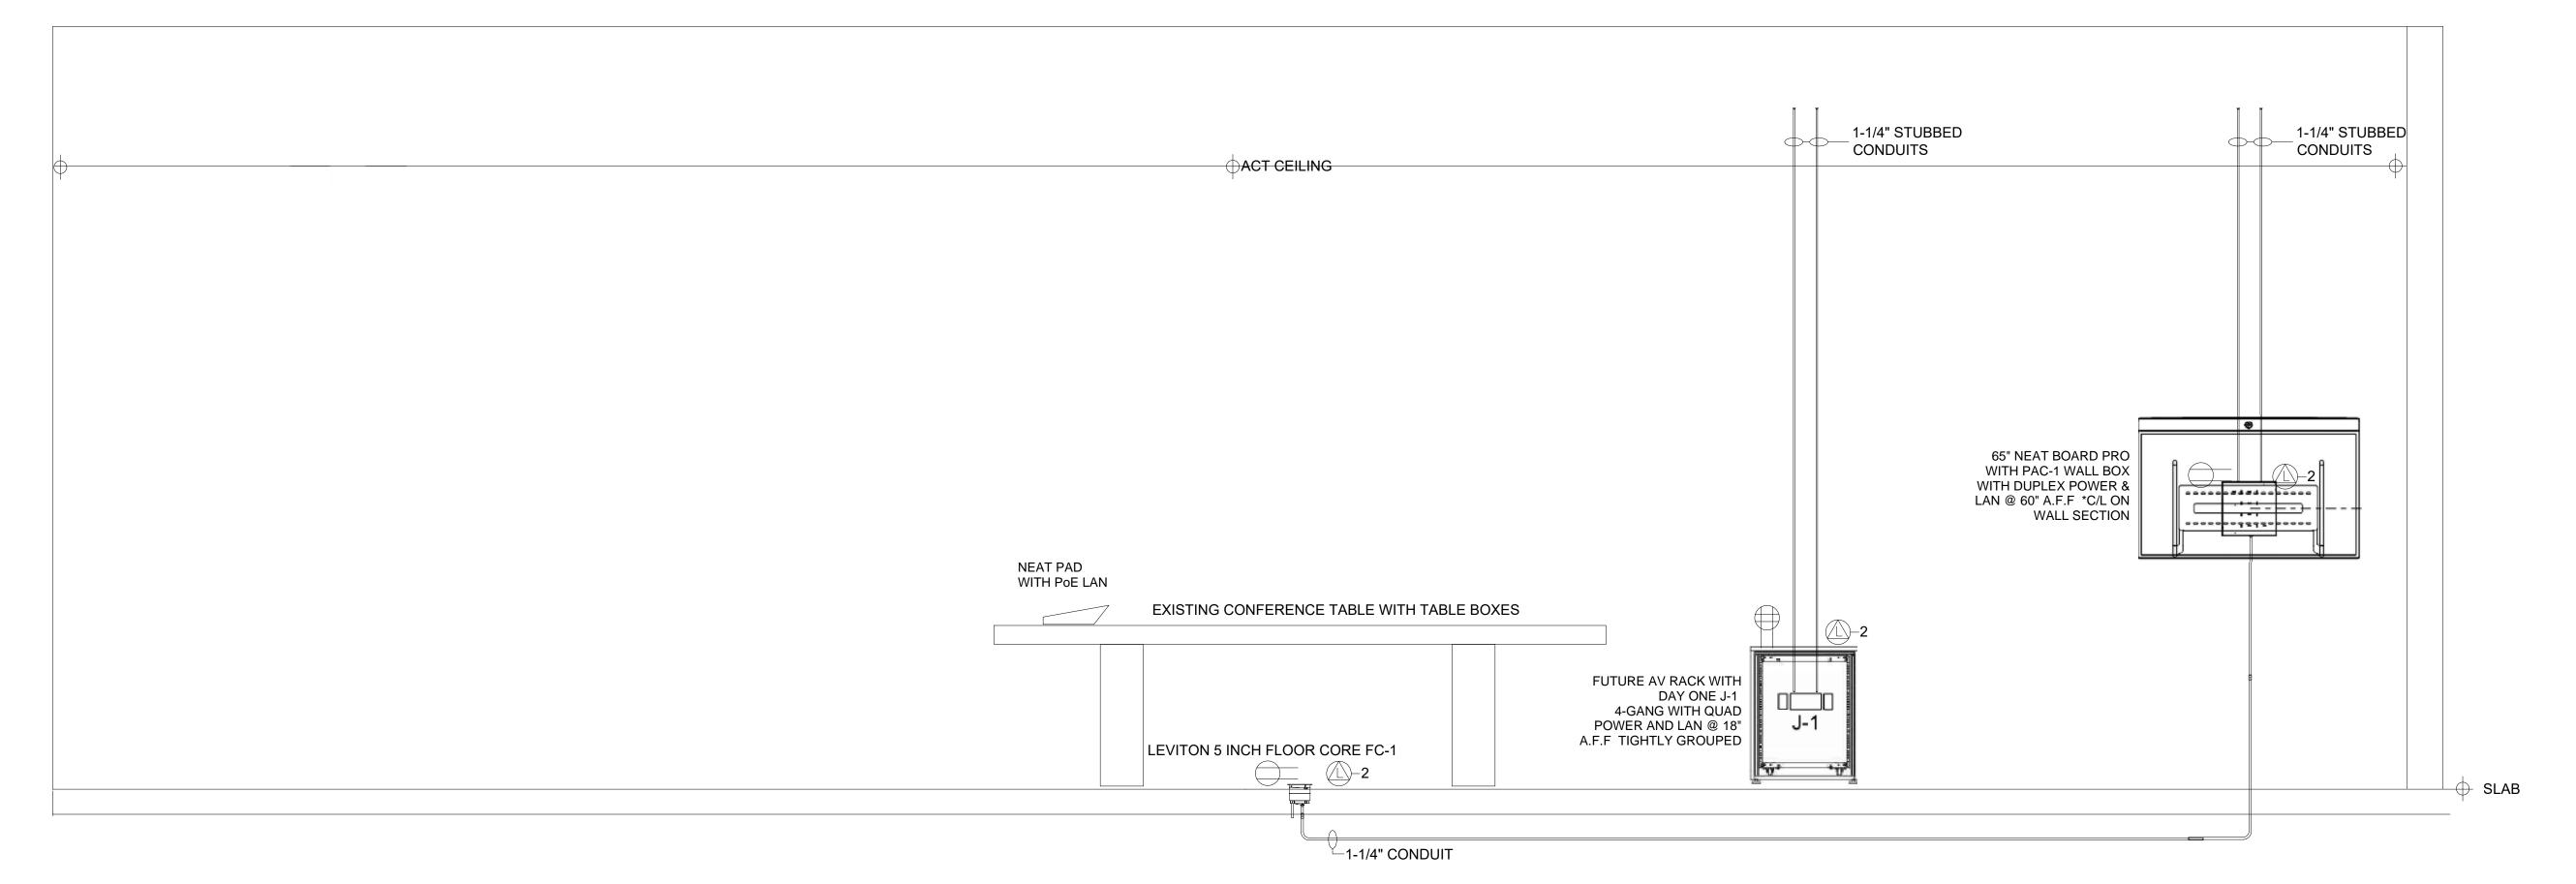

**NOTE: ALL CONDUITS INDICATED ON THIS DRAWING ARE FOR AV LOW-VOLTAGE CABLES ONLY POWER AND DATA CONDUITS **SPECIFIED BY OTHERS

FC-1	5-INCH FLOOR CORE	CONFERENCE TABLE AV FLOOR BOX	SEE AV DRAWING AV-202	12'-0"	IN FLOOR
PAC-	1 MANUF. BACK BOX	MONITOR IN-WALL PAC BOX	SEE AV DRAWING AV-202	6'-0"	60'
J-1	4-GANG	AV RACK PULL BOX	SEE AV DRAWING AV-202	15'-0"	18'
CB-1	PULL AREA	CEILING MOUNTED PRESENTER'S CAMERA	SEE AV DRAWING AV-202	6'-0"	A.F.C
2. ELEC 3. THIS 4. THIS 5. FOR 6. 120V FLOOR PHASE 7. EC T 8. SEE	ER TO RISER DRAWING F CTRICAL CONTRACTOR T DRAWING INDICATES JU DRAWINGS DOES NOT II FURTHER INFORMATION (AC SERVICES FOR EQUII BOXES WITH AV, AV WAI AS COMPRESSORS, MO O PROVIDE ALL CONDUIT AV FLOOR PLAN FOR ALL	NDICATE EXACT JUNCTION , REFER TO ARCHITECTURA PMENT RACKS, CEILING MO LL PLATES ETC TO SHARE S TORS OR LIGHT DIMMING S' TS AND JUNCTION BOXES A L AV RELATED POWER AND	ABLE NUMBERS AND CONDUIT IN BOX LOCATION OR EXACT CON AL AND ELECTRICAL PRINTS. DUNTED PROJECTORS, LCD MON SAME PHASE. THEY SHOULD NO YSTEMS	DUIT ROUTING. NITORS, OT BE ON THE SA	ME

MFCU CONFERENCE ROOM 3029

LOCATION:

FUNCTION:

SIZE:

DEVICES.

ADD'L CABLE BEYOND BOX

	ELECTRICAL SCHEDU	LE	
SYM.	DESCTIPTION		
	CEILING POWER OUTLET - 120V AC	冒	07,10050
<u>—C</u>	AC CLOCK RECEPTACLE - 120V AC		STUBBED CONDUIT
	AC DUPLEX OUTLET - 120V AC		
	AC QUAD OUTLET - 120V AC		
1	LAN WITH QUANTITY		
<u></u> 1	ANALOG LINE WITH QUANTITY		RIGID CONDUIT
WP	WALL PHONE		
TV	CATV		
J-	J-BOX		
СВ-	CEILING PULL AREA		- — PLENUM CABLE
SH LVC	SHADE LVC		
LT	LIGHTING LVC	(FC-1)	FLOOR
SCR LVC	SCREEN LVC		CORE
LT SW	LIGHT SWITCH		POKE-THRU
SS SW	SCREEN SWITCH		

OGS ROOM RENOVATIONS NYS AG-LAW DEPT.

3RD FLOOR MAIN PLACE TOWER 350 MAIN STREET BUFFALO, NEW YORK 14202

AUDIO VISUAL CONSULTANT:

TCA-DESIGN

4948 WILLOUGHBY LAKE ROAD BARTON VT. 05822


AV COORDINATION & REVIEW SET 09-03-24
REVISIONS: REV. AV COORD. SET 10-20-24
IPDATE
NV FLOW DIAGRAMS
AV CONTRACTOR BID SET 11-19-24
AV CONTRACTOR BID SET REV 1.1 12-20-24
V CONTRACTOR BID SET REV 1.2 01-30-25
SCALE:
Orawn By: MC
Checked By: ML
PRAWING NAME:
IFCU
ONF. ROOM 3029
ONDUIT RISERS
J-BOX

PRELIMINARY SET

AV-209

SCHEDULE

CRIMINAL CONFERENCE ROOM 3126

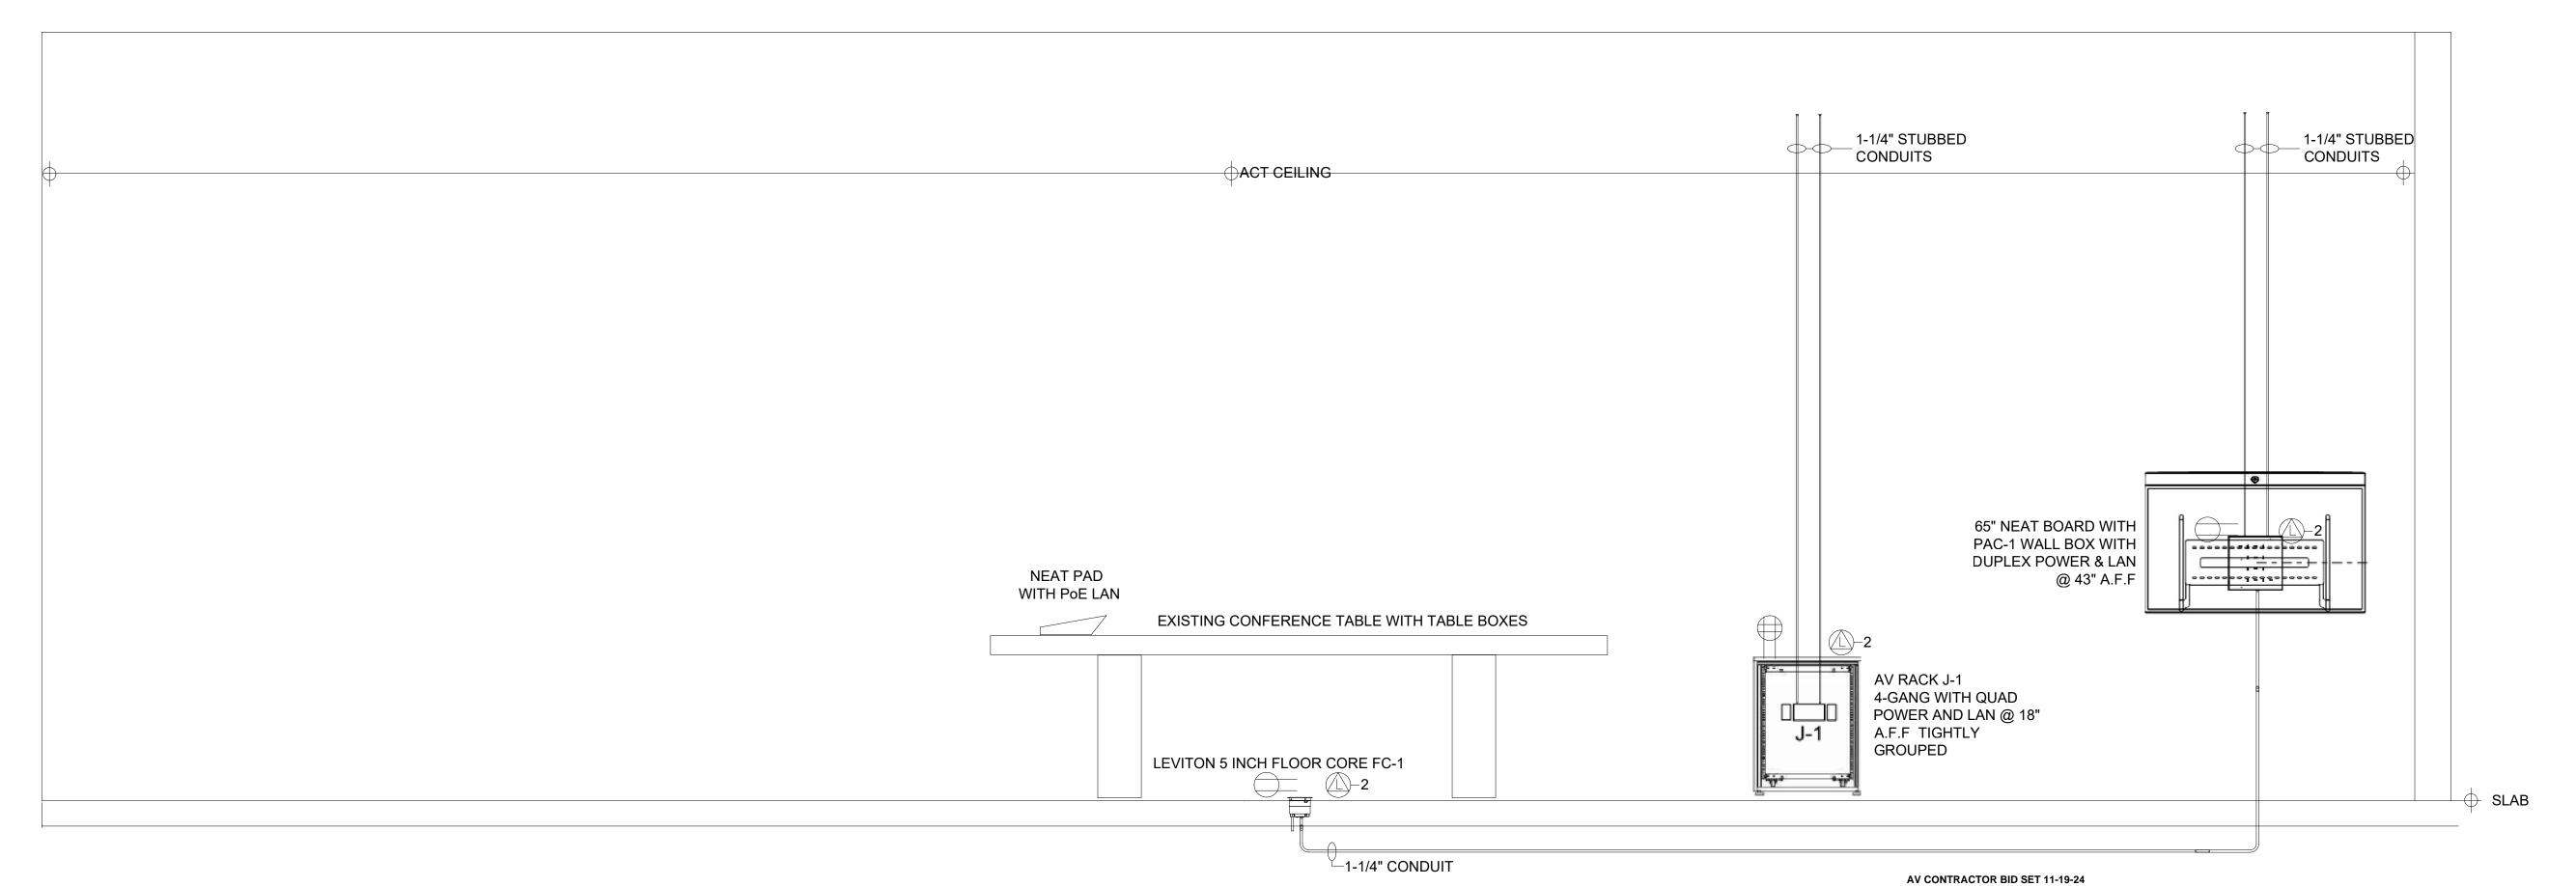

**NOTE: ALL CONDUITS INDICATED ON THIS DRAWING ARE FOR AV LOW-VOLTAGE CABLES ONLY POWER AND DATA CONDUITS **SPECIFIED BY OTHERS

	С	RIMINAL CONFERE	ENCE ROOM 3126		
BOX #:	SIZE:	FUNCTION:	LOCATION:	ADD'L CABLE BEYOND BOX	AFF
FC-1	5-INCH FLOOR CORE	CONFERENCE TABLE AV FLOOR BOX	SEE AV DRAWING AV-201	12'-0"	IN FLOOR
PAC-1	MANUF. BACK BOX	MONITOR IN-WALL PAC BOX	SEE AV DRAWING AV-201	6'-0"	43"
J-1	4-GANG	AV RACK PULL BOX	SEE AV DRAWING AV-202	15'-0"	18"
2. ELECT 3. THIS D 4. THIS D 5. FOR FU 6. 120VAO FLOOR B PHASE A	RICAL CONTRACTOR TO RAWING INDICATES JU RAWINGS DOES NOT IN JRTHER INFORMATION C SERVICES FOR EQUIF OXES WITH AV, AV WAL S COMPRESSORS, MOT	NDICATE EXACT JUNCTION , REFER TO ARCHITECTURA PMENT RACKS, CEILING MO	ABLE NUMBERS AND CONDUIT IN BOX LOCATION OR EXACT CON AL AND ELECTRICAL PRINTS. BUNTED PROJECTORS, LCD MOI BAME PHASE. THEY SHOULD NO YSTEMS	DUIT ROUTING.	

9. CONFIRM FINAL LOCATIONS AND MOUNTING HEIGHTS WITH ARCHITECTS PRIOR TO INSTALLATION OF ALL

8. SEE AV FLOOR PLAN FOR ALL AV RELATED POWER AND LAN CALL OUT LOCATIONS

	ELECTRICAL SCHEDU	LE 	
SYM.	DESCTIPTION		
	CEILING POWER OUTLET - 120V AC	F _	CTURRER
—C	AC CLOCK RECEPTACLE - 120V AC		STUBBED CONDUIT
	AC DUPLEX OUTLET - 120V AC		
	AC QUAD OUTLET - 120V AC		
_1	LAN WITH QUANTITY		
<u></u> -1	ANALOG LINE WITH QUANTITY		RIGID CONDUIT
WP	WALL PHONE		
TV	CATV		
J-	J-BOX		
СВ-	CEILING PULL AREA		PLENUM CABLE
SH LVC	SHADE LVC		
LT LVC	LIGHTING LVC	FC-1	FLOOR
SCR LVC	SCREEN LVC		CORE
LT SW	LIGHT SWITCH		POKE-THRU
SS SW	SCREEN SWITCH		

OGS ROOM RENOVATIONS NYS AG-LAW DEPT.

3RD FLOOR MAIN PLACE TOWER 350 MAIN STREET BUFFALO, NEW YORK 14202

AUDIO VISUAL CONSULTANT:

TCA-DESIGN

4948 WILLOUGHBY LAKE ROAD BARTON VT. 05822

PRELIMINARY SET
DATE: 08-09-24
AV COORDINATION & REVIEW SET 09-03-24
REVISIONS:REV. AV COORD. SET 10-20-24
JPDATE
AV FLOW DIAGRAMS
AV CONTRACTOR BID SET 11-19-24
V CONTRACTOR BID SET REV 1.2 01-30-25
SCALE:
Orawn By: MC
Checked By: ML
DRAWING NAME:
RIMINAL CONF.

AV-210


RM. 3126 CONDUIT

RISERS

& J-BOX

SCHEDULE

MPR CONFERENCE ROOM 3070

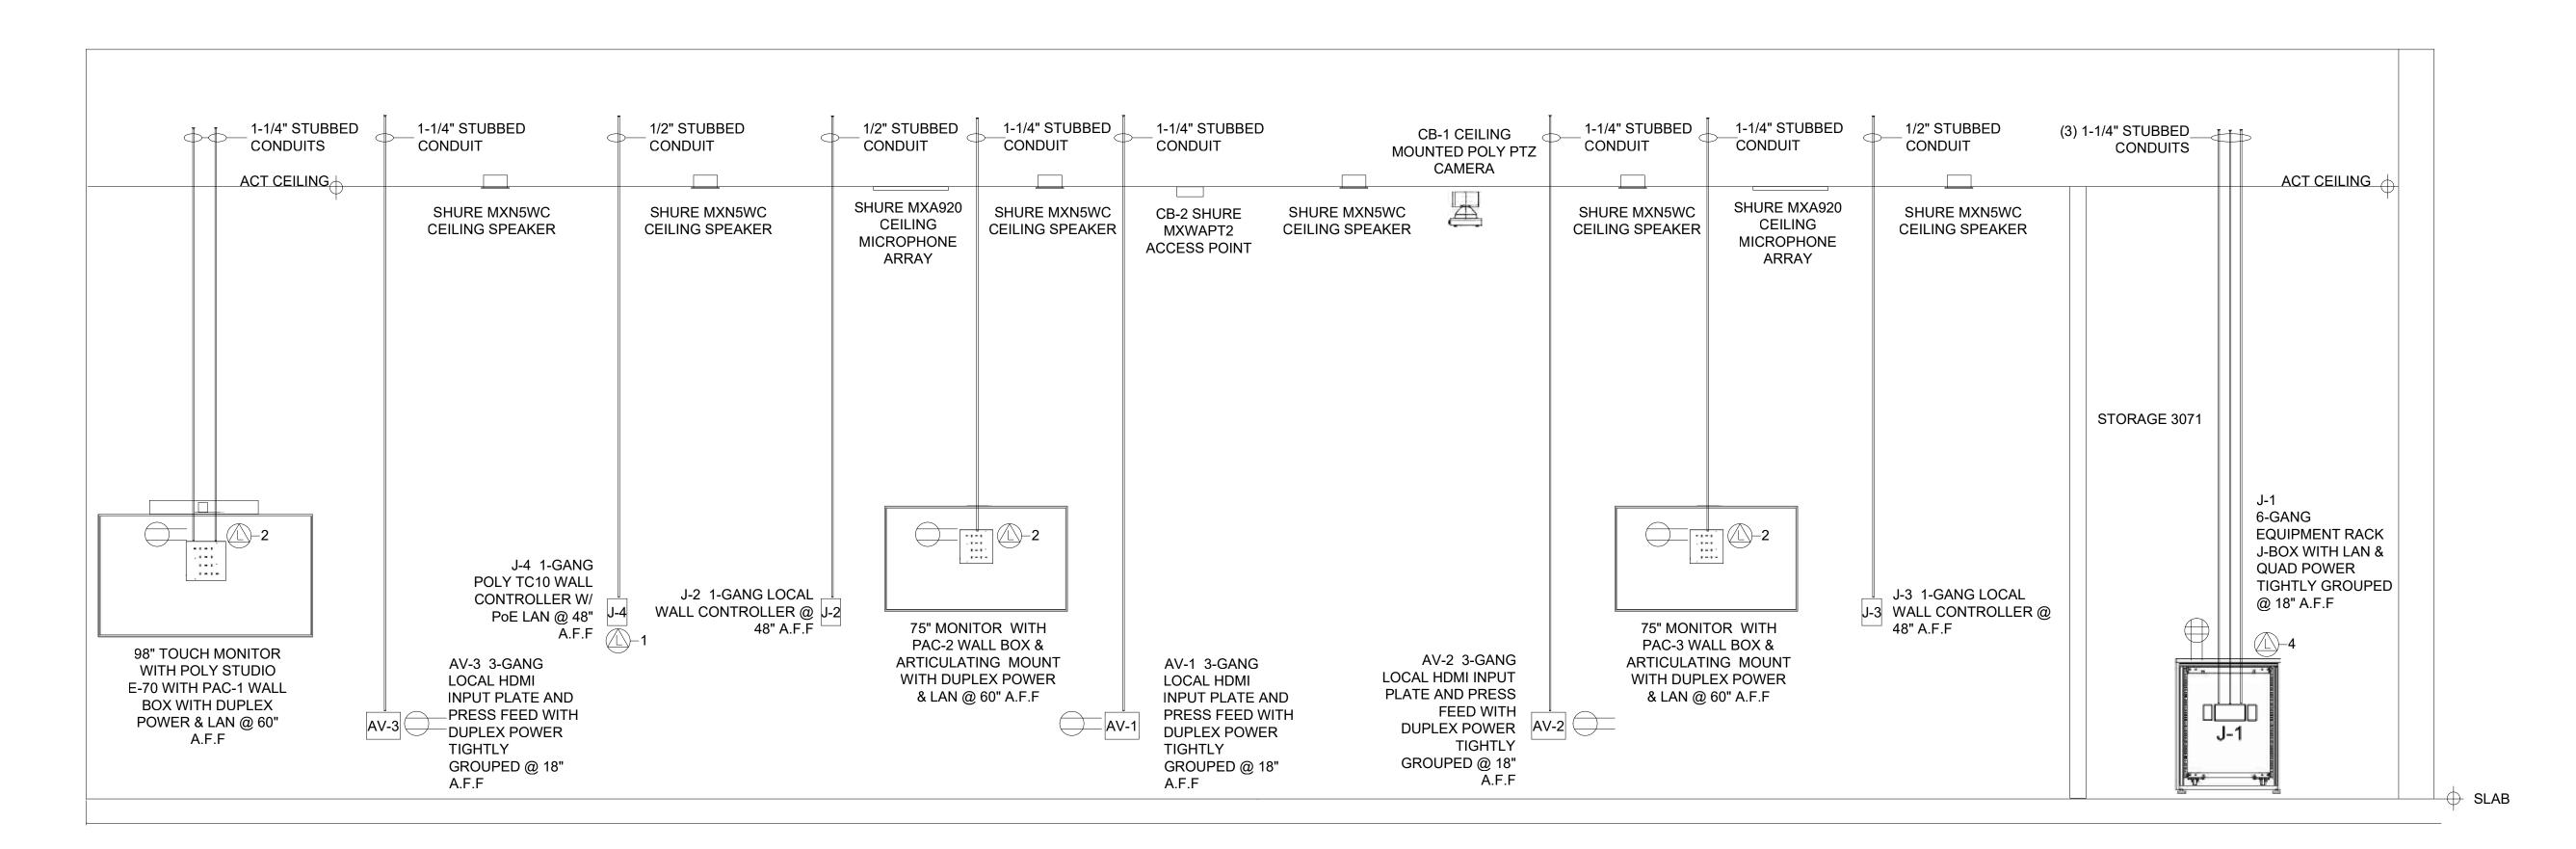

**NOTE: ALL CONDUITS INDICATED ON THIS DRAWING ARE FOR AV LOW-VOLTAGE CABLES ONLY POWER AND DATA CONDUITS **SPECIFIED BY OTHERS

MPR CONFERENCE ROOM 3070						
BOX #:	SIZE:	FUNCTION:	LOCATION:	ADD'L CABLE BEYOND BOX	AFF	
PAC-1 PAC-2 PAC-3	MANUF. BACK BOXES	MONITOR IN-WALL PAC BOX	SEE AV DRAWING AV-205	6'-0"	60"	
J-1	6-GANG	AV RACK PULL BOX	SEE AV DRAWING AV-205	15'-0"	18"	
J-2 J-3	1-GANG	LOCAL MONITOR CONTROLLERS	SEE AV DRAWING AV-205	2'-0"	48"	
J-4	1-GANG	POLY TC10 CONTROLLER	SEE AV DRAWING AV-205	2'-0"	48"	
AV-1 AV-2	3-GANG	LOCAL HDMI INPUT & PRESS FEED	SEE AV DRAWING AV-205	2'-0"	18"	
AV-3	3-GANG	LOCAL HDMI INPUT	SEE AV DRAWING AV-205	2'-0"	18"	
CB-1	PULL AREA	CEILING MOUNTED PRESENTER'S CAMERA	SEE AV DRAWING AV-205	6'-0"	A.F.C	
CB-2	PULL AREA	WIRELESS MIC ACCESS POINT	SEE AV DRAWING AV-205	6'-0"	A.F.C	
NOTES: 1. REFER TO RISER DRAWING FOR CONDUIT DIAMETERS. 2. ELECTRICAL CONTRACTOR TO INSTALL PULL STRING IN ALL CONDUITS 3. THIS DRAWING INDICATES JUNCTION BOX NUMBERS, CABLE NUMBERS AND CONDUIT INTERCONNECT ONLY. 4. THIS DRAWINGS DOES NOT INDICATE EXACT JUNCTION BOX LOCATION OR EXACT CONDUIT ROUTING. 5. FOR FURTHER INFORMATION, REFER TO ARCHITECTURAL AND ELECTRICAL PRINTS. 6. 120VAC SERVICES FOR EQUIPMENT RACKS, CEILING MOUNTED PROJECTORS, LCD MONITORS,						
FLOOR BOXES WITH AV, AV WALL PLATES ETC TO SHARE SAME PHASE. THEY SHOULD NOT BE ON THE SAME PHASE AS COMPRESSORS, MOTORS OR LIGHT DIMMING SYSTEMS 7. EC TO PROVIDE ALL CONDUITS AND JUNCTION BOXES AS INDICATED. 8. SEE AV FLOOR PLAN FOR ALL AV RELATED POWER AND LAN CALL OUT LOCATIONS						

9. CONFIRM FINAL LOCATIONS AND MOUNTING HEIGHTS WITH ARCHITECTS PRIOR TO INSTALLATION OF ALL

DEVICES.

ELECTRICAL SCHEDULE						
SYM.	DESCTIPTION					
SYIVI.	DESCTIPTION					
	CEILING POWER OUTLET - 120V AC	F _	CTUBBED			
<u> </u>	AC CLOCK RECEPTACLE - 120V AC		STUBBED CONDUIT			
	AC DUPLEX OUTLET - 120V AC					
	AC QUAD OUTLET - 120V AC					
1	LAN WITH QUANTITY					
<u></u>	ANALOG LINE WITH QUANTITY		RIGID CONDUIT			
WP	WALL PHONE					
TV	CATV					
J-	J-BOX					
СВ-	CEILING PULL AREA		PLENUM CABLE			
SH LVC	SHADE LVC					
LT LVC	LIGHTING LVC	(FC-1)	FLOOR			
SCR LVC	SCREEN LVC		CORE			
LT	LIGHT SWITCH		POKE-THRU			
SS SW	SCREEN SWITCH	বিত্				

OGS ROOM RENOVATIONS NYS AG-LAW DEPT.

3RD FLOOR MAIN PLACE TOWER 350 MAIN STREET BUFFALO, NEW YORK 14202

AUDIO VISUAL CONSULTANT:

TCA-DESIGN TEAM+

4948 WILLOUGHBY LAKE ROAD BARTON VT. 05822

DATE: 08-09-24
AV COORDINATION & REVIEW SET 09-03-24
REVISIONS:
UPDATE REV. AV COORD. SET 11-6-24
AV FLOW DIAGRAMS
AV CONTRACTOR BID SET 11-19-24
AV CONTRACTOR BID SET REV 1.2 01-30-2
SCALE:
Drawn By: MC


PRELIMINARY SET

MPR CONF. ROOM
3070 CONDUIT
RISERS
& J-BOX
SCHEDULE

Checked By: ML

DRAWING NUMBER:

REG AFFAIRS CONFERENCE ROOM 3105

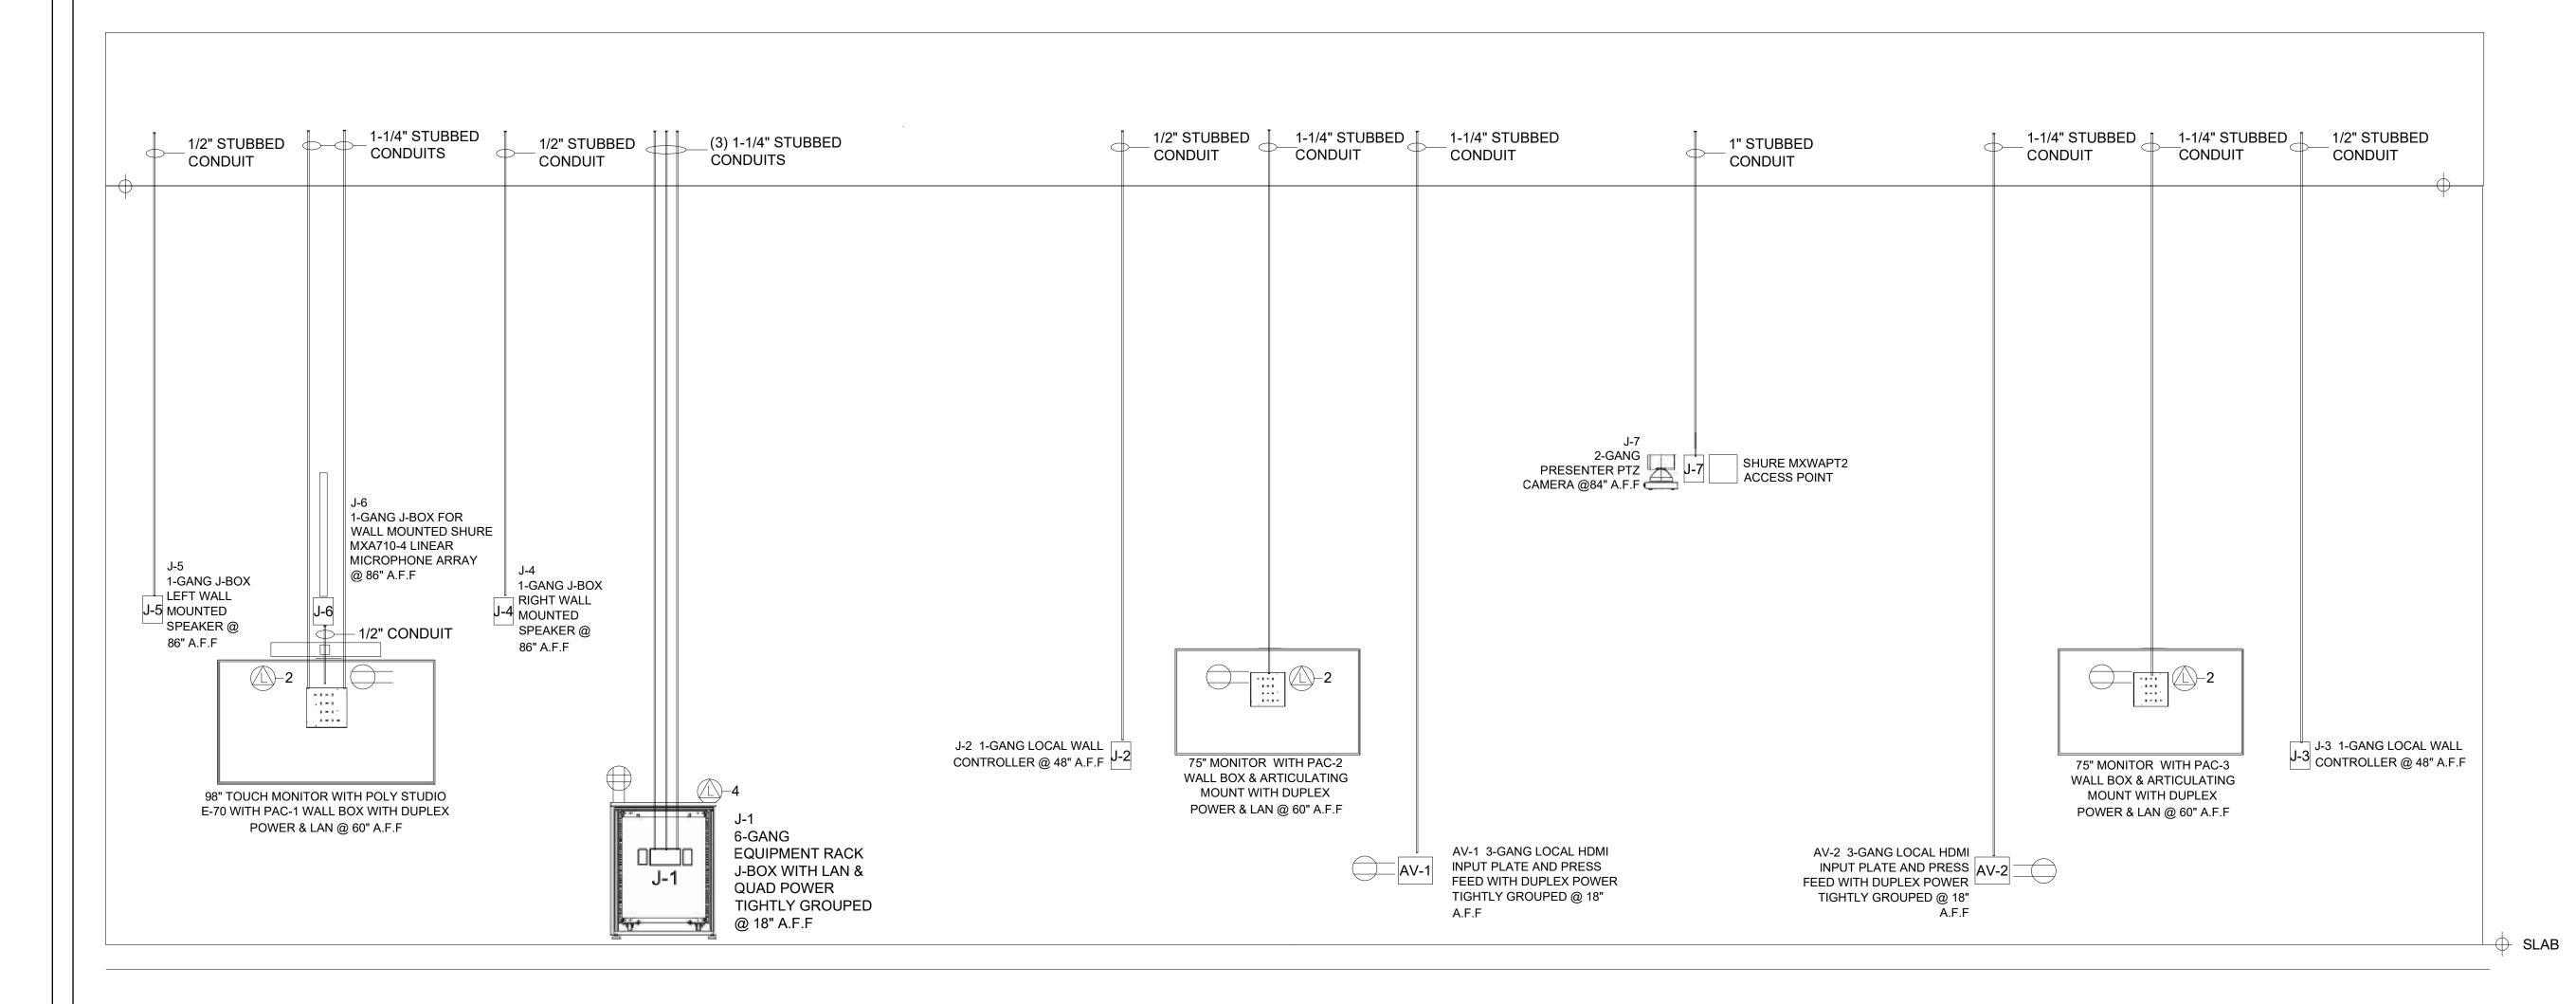

**NOTE: ALL CONDUITS INDICATED ON THIS DRAWING ARE FOR AV LOW-VOLTAGE CABLES ONLY POWER AND DATA CONDUITS **SPECIFIED BY OTHERS

BOX #:	SIZE:	FUNCTION:	LOCATION:	ADD'L CABLE BEYOND BOX	AFF
PAC-1 PAC-2 PAC-3	MANUF. BACK BOXES	MONITOR IN-WALL PAC BOX	SEE AV DRAWING AV-206	6'-0"	60
J-1	6-GANG	AV RACK PULL BOX	SEE AV DRAWING AV-206	15'-0"	18
J-2 J-3	1-GANG	LOCAL MONITOR CONTROLLERS	SEE AV DRAWING AV-206	2'-0"	48
J-4 J-5	1-GANG	LEFT & RIGHT WALL MOUNTED SPEAKERS	SEE AV DRAWING AV-206	2'-0"	86
J-6	1-GANG	WALL MOUNTED MICROPHONE ARRAY	SEE AV DRAWING AV-206	2'-0"	86
J-7	2-GANG	PRESENTER'S CAMERA	SEE AV DRAWING AV-206	2'-0"	IN SOFFI
AV-1 AV-2	3-GANG	LOCAL HDMI INPUT & PRESS FEED	SEE AV DRAWING AV-206	2'-0"	18

1. REFER TO RISER DRAWING FOR CONDUIT DIAMETERS.

2. ELECTRICAL CONTRACTOR TO INSTALL PULL STRING IN ALL CONDUITS

- 3. THIS DRAWING INDICATES JUNCTION BOX NUMBERS, CABLE NUMBERS AND CONDUIT INTERCONNECT ONLY. 4. THIS DRAWINGS DOES NOT INDICATE EXACT JUNCTION BOX LOCATION OR EXACT CONDUIT ROUTING.
- 5. FOR FURTHER INFORMATION, REFER TO ARCHITECTURAL AND ELECTRICAL PRINTS.
- 6. 120VAC SERVICES FOR EQUIPMENT RACKS, CEILING MOUNTED PROJECTORS, LCD MONITORS,
- FLOOR BOXES WITH AV, AV WALL PLATES ETC TO SHARE SAME PHASE. THEY SHOULD NOT BE ON THE SAME
- PHASE AS COMPRESSORS, MOTORS OR LIGHT DIMMING SYSTEMS
- 7. EC TO PROVIDE ALL CONDUITS AND JUNCTION BOXES AS INDICATED.
- 8. SEE AV FLOOR PLAN FOR ALL AV RELATED POWER AND LAN CALL OUT LOCATIONS 9. CONFIRM FINAL LOCATIONS AND MOUNTING HEIGHTS WITH ARCHITECTS PRIOR TO INSTALLATION OF ALL
- DEVICES.

	_E	ELECTRICAL SCHEDU	
		DESCTIPTION	SYM.
	-	CEILING POWER OUTLET - 120V AC	
STUBBE CONDUI		AC CLOCK RECEPTACLE - 120V AC	—C
		AC DUPLEX OUTLET - 120V AC	
		AC QUAD OUTLET - 120V AC	
		LAN WITH QUANTITY	1
RIGI CONDUI		ANALOG LINE WITH QUANTITY	<u></u> 1
		WALL PHONE	WP
		CATV	TV
		J-BOX	J-
PLENUI CABL		CEILING PULL AREA	СВ-
		SHADE LVC	SH LVC
	(FC-1)	LIGHTING LVC	LT LVC
	(10-1)	SCREEN LVC	SCR LVC
POKE-THRU		LIGHT SWITCH	LT SW
	000	SCREEN SWITCH	SS SW

OGS ROOM RENOVATIONS NYS **AG-LAW DEPT.**

3RD FLOOR MAIN PLACE TOWER **350 MAIN STREET** BUFFALO, NEW YORK 14202

AUDIO VISUAL CONSULTANT:


TCA-DESIGN TEAM+

4948 WILLOUGHBY LAKE ROAD BARTON VT. 05822

DATE: 08-09-24
AV COORDINATION & REVIEW SET 09-03-2
REVISIONS:
UPDATE
AV FLOW DIAGRAMS
AV CONTRACTOR BID SET 11-19-24
AV CONTRACTOR BID SET REV 1.1 12-20-2
SCALE:
SCALE: Drawn By: MC
Drawn By: MC
Drawn By: MC Checked By: ML
Drawn By: MC Checked By: ML DRAWING NAME: REG AFFAIRS
Checked By: MC Checked By: ML DRAWING NAME: REG AFFAIRS CONF. ROOM 3105
Drawn By: MC Checked By: ML DRAWING NAME: REG AFFAIRS

AV-212

SCHEDULE

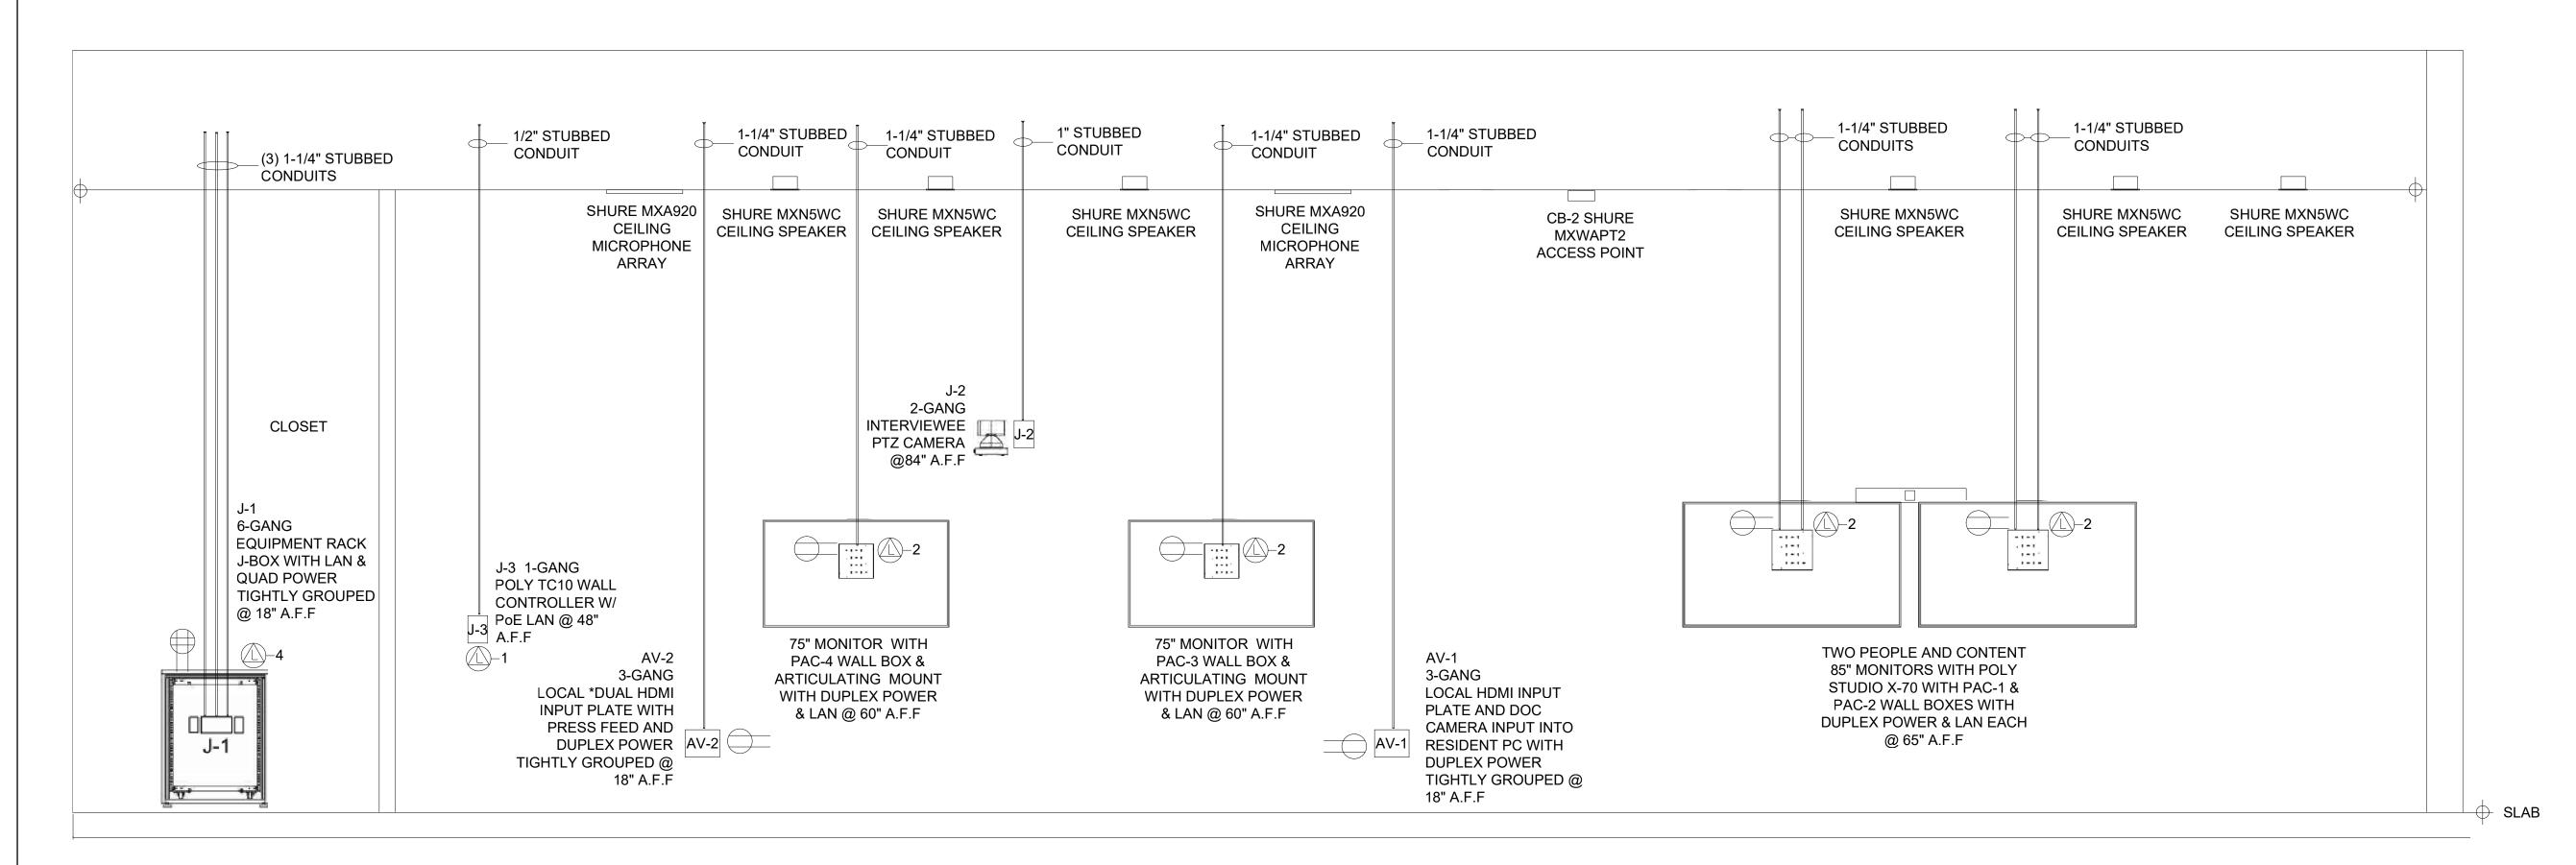

**NOTE: ALL CONDUITS INDICATED ON THIS DRAWING ARE FOR AV LOW-VOLTAGE CABLES ONLY POWER AND DATA CONDUITS **SPECIFIED BY OTHERS

GRAND JURY 3161					
BOX #:	SIZE:	FUNCTION:	LOCATION:	ADD'L CABLE BEYOND BOX	AFF
PAC-1 PAC-2	MANUF. BACK BOXES	MONITOR IN-WALL PAC BOX	SEE AV DRAWING AV-207	6'-0"	65
PAC-3 PAC-4	MANUF. BACK BOXES	MONITOR IN-WALL PAC BOX	SEE AV DRAWING AV-207	6'-0"	60
J-1	6-GANG	AV RACK PULL BOX	SEE AV DRAWING AV-207	15'-0"	18
J-2	2-GANG	INTERVIEWEE CAMERA	SEE AV DRAWING AV-207	2'-0"	84
J-3	1-GANG	POLY TC10 CONTROLLER	SEE AV DRAWING AV-207	2'-0"	48
AV-1 AV-2	3-GANG	LOCAL HDMI INPUT & PRESS FEED	SEE AV DRAWING AV-207	2'-0"	18
CB-1	PULL AREA	CEILING MOUNTED PRESENTER'S CAMERA	SEE AV DRAWING AV-207	6'-0"	A.F.
CB-2	PULL AREA	WIRELESS MIC ACCESS POINT	SEE AV DRAWING AV-207	6'-0"	A.F.

1. REFER TO RISER DRAWING FOR CONDUIT DIAMETERS.

2. ELECTRICAL CONTRACTOR TO INSTALL PULL STRING IN ALL CONDUITS

3. THIS DRAWING INDICATES JUNCTION BOX NUMBERS, CABLE NUMBERS AND CONDUIT INTERCONNECT ONLY. 4. THIS DRAWINGS DOES NOT INDICATE EXACT JUNCTION BOX LOCATION OR EXACT CONDUIT ROUTING.

5. FOR FURTHER INFORMATION, REFER TO ARCHITECTURAL AND ELECTRICAL PRINTS.

6. 120VAC SERVICES FOR EQUIPMENT RACKS, CEILING MOUNTED PROJECTORS, LCD MONITORS,

FLOOR BOXES WITH AV, AV WALL PLATES ETC TO SHARE SAME PHASE. THEY SHOULD NOT BE ON THE SAME

PHASE AS COMPRESSORS, MOTORS OR LIGHT DIMMING SYSTEMS

7. EC TO PROVIDE ALL CONDUITS AND JUNCTION BOXES AS INDICATED.

8. SEE AV FLOOR PLAN FOR ALL AV RELATED POWER AND LAN CALL OUT LOCATIONS 9. CONFIRM FINAL LOCATIONS AND MOUNTING HEIGHTS WITH ARCHITECTS PRIOR TO INSTALLATION OF ALL

DEVICES.

	_E	ELECTRICAL SCHEDUI	
		DESCTIPTION	SYM.
	軍	CEILING POWER OUTLET - 120V AC	
STUBBED CONDUIT		AC CLOCK RECEPTACLE - 120V AC	—C
		AC DUPLEX OUTLET - 120V AC	
		AC QUAD OUTLET - 120V AC	
		LAN WITH QUANTITY	1
RIGIE CONDUIT		ANALOG LINE WITH QUANTITY	<u></u> -1
		WALL PHONE	₩P
		CATV	TV
		J-BOX	J-
PLENUM CABLE		CEILING PULL AREA	СВ-
		SHADE LVC	SH LVC
FLOOR	(FC-1)	LIGHTING LVC	LT LVC
CORE	(10-1)	SCREEN LVC	SCR LVC
POKE-THRU		LIGHT SWITCH	LT SW
	000	SCREEN SWITCH	SS SW

OGS ROOM RENOVATIONS NYS **AG-LAW DEPT.**

3RD FLOOR MAIN PLACE TOWER **350 MAIN STREET BUFFALO, NEW YORK** 14202

AUDIO VISUAL CONSULTANT:

TCA-DESIGN

4948 WILLOUGHBY LAKE ROAD **BARTON VT. 05822**

PR	ELIMINARY SET
DATE: 08	-09-24
AV COOF	DINATION & REVIEW SET 09-03-2
REVISION	S:
UPDATE	REV. AV COORD. SET 11-6-24
AV FLOW	DIAGRAMS
AV CONT	RACTOR BID SET 11-19-24
AV CONTE	RACTOR BID SET REV 1.2 01-30-25
SCALE:	
Drawn By:	MC
Checked B	y: ML
DRAWING	NAME:


GRAND JURY 3161 CONDUIT RISERS & J-BOX SCHEDULE

DRAWING NUMBER:

MPR CONFERENCE **ROOM 3070**

OGS ROOM RENOVATIONS NYS **AG-LAW DEPT.**

3RD FLOOR MAIN PLACE TOWER 350 MAIN STREET **BUFFALO, NEW YORK** 14202

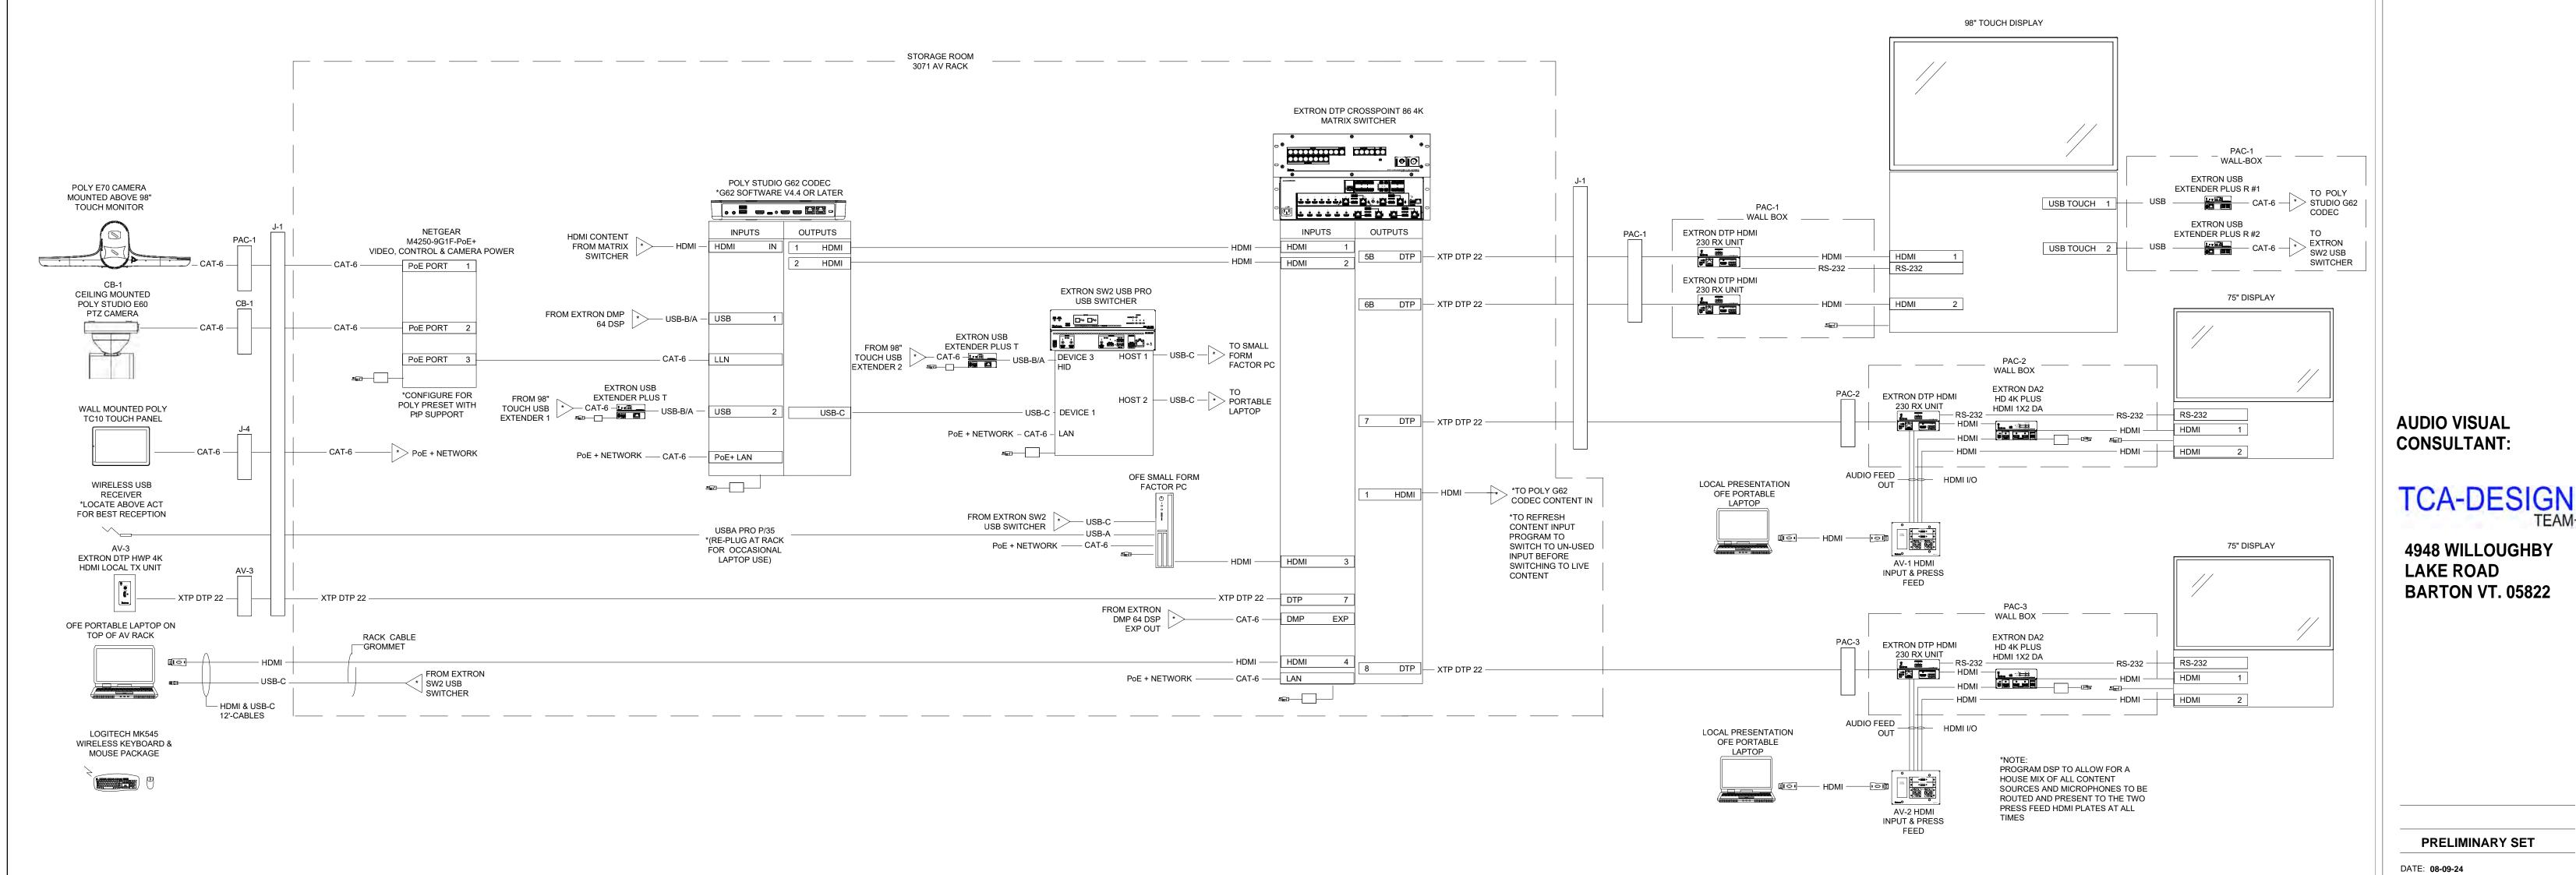

1. AV CONTRACTORS ARE TO PROVIDE A COMPLETE AND DETAILED ENGINEERING DESIGN REVIEW OF THESE DRAWINGS PROVIDING ANY COMMENTS OR QUESTIONS TO TCA-DESIGN PRIOR TO BID SUBMISSION.

2. AV CONTRACTORS ARE TO PROVIDE ALL PRE-MADE CABLES AND CUSTOM CABLE ASSEMBLIES, CABLE ADAPTORS AND ALL REQUIRED HARDWARE AND CONNECTORS AS INDICATED ON THESE DRAWINGS FOR A COMPLETE SYSTEM.

3. AV CONTRACTORS TO COORDINATE WITH ALL FURNITURE SUPPLIERS FOR FINAL AV EQUIPMENT INSTALLATION. CUT OUT BY OTHERS.

4. AV CONTRACTOR TO CAREFULLY REVIEW SCOPE OF WORK AND DESIGN INTENT WITHIN THE WRITTEN SPECIFICATIONS.

5. AV CONTRACTOR TO MOCK UP ENTIRE SYSTEM IN SHOP AND CONFIRM OPERATION IN WRITING PRIOR TO

6. AV CONTRACTOR PROVIDE TOUCH SCREEN LAYOUTS FOR FORMAL REVIEW AND COMMENTS PRIOR TO PROGRAMMING.

4948 WILLOUGHBY

BARTON VT. 05822

LAKE ROAD

DATE: 08-09-24 REVISIONS:

UPDATE AV FLOW DIAGRAMS

AV CONTRACTOR BID SET 11-19-24 AV CONTRACTOR BID SET REV 1.2 01-30-25

SCALE: Drawn By: MC


Checked By: ML DRAWING NAME:

MPR CONFERENCE ROOM 3070 VIDEO FLOW

MPR CONFERENCE **ROOM 3070**

OGS ROOM RENOVATIONS NYS **AG-LAW DEPT.**

3RD FLOOR MAIN PLACE TOWER **350 MAIN STREET BUFFALO, NEW YORK** 14202

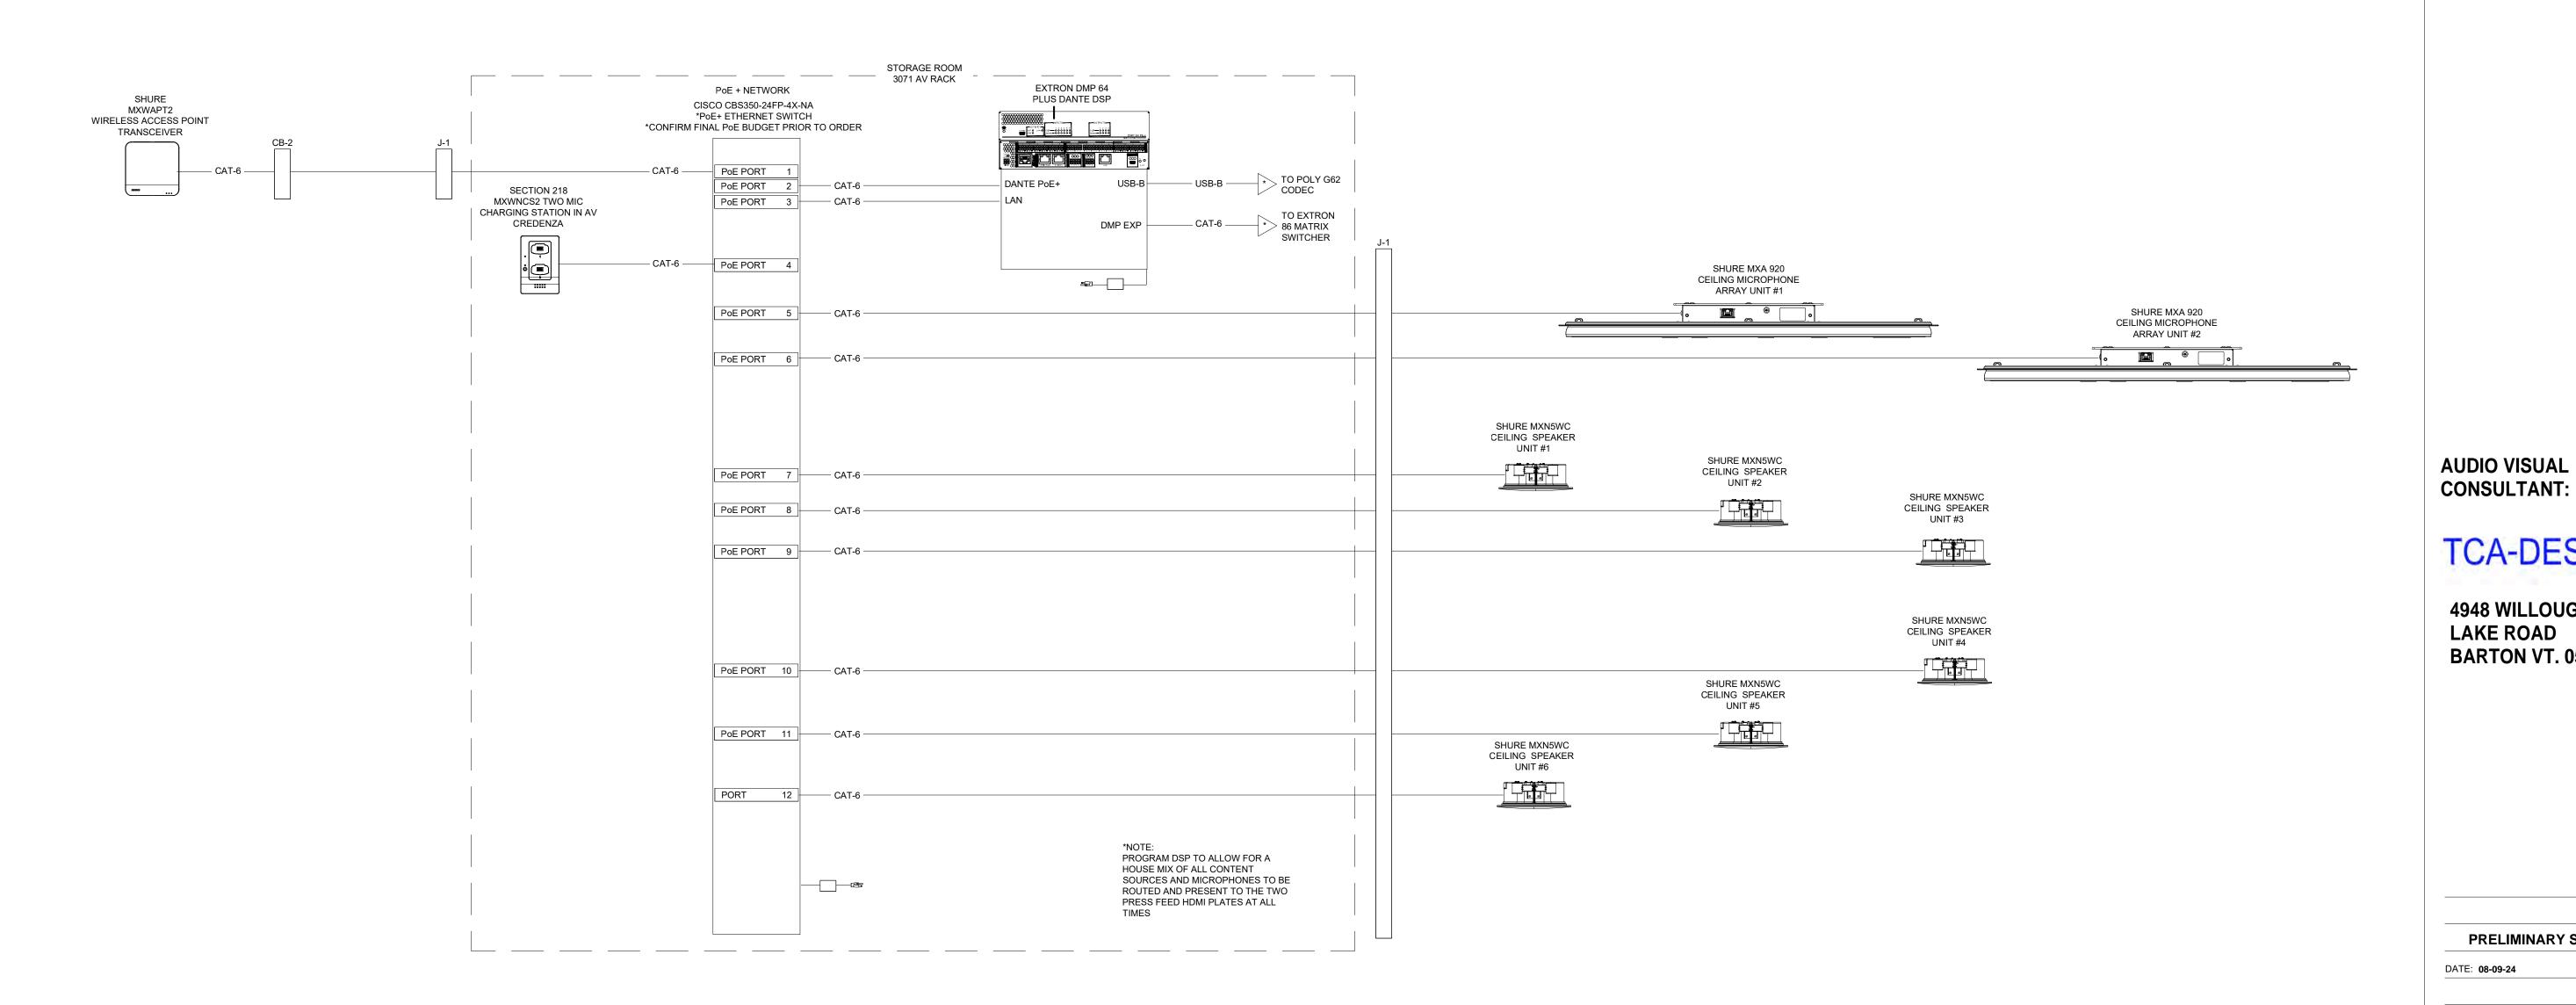

SHURE WIRELESS MICROPHONES

QTY.1 MXW2/SM58 HANDHELD

MICROPHONE QTY.1 MXW1 BODY PACK WITH WL185 LAVALIERE MICROPHONE

> QTY. 1 WCM16 HEAD WORN MICROPHONE OPTION

TCA-DESIGN

4948 WILLOUGHBY

BARTON VT. 05822

LAKE ROAD

PRELIMINARY SET

DATE: 08-09-24

UPDATE

REVISIONS:

AV FLOW DIAGRAMS

AV CONTRACTOR BID SET 11-19-24 AV CONTRACTOR BID SET REV 1.2 01-30-25

Drawn By: MC

Checked By: ML DRAWING NAME:

SCALE:

MPR CONFERENCE ROOM 3070 AUDIO

DRAWING NUMBER:

1. AV CONTRACTORS ARE TO PROVIDE A COMPLETE AND DETAILED ENGINEERING DESIGN REVIEW OF THESE DRAWINGS PROVIDING ANY COMMENTS OR QUESTIONS TO TCA-DESIGN PRIOR TO BID SUBMISSION.

2. AV CONTRACTORS ARE TO PROVIDE ALL PRE-MADE CABLES AND CUSTOM CABLE ASSEMBLIES, CABLE ADAPTORS AND ALL REQUIRED HARDWARE AND CONNECTORS AS INDICATED ON THESE DRAWINGS FOR A COMPLETE SYSTEM.


3. AV CONTRACTORS TO COORDINATE WITH ALL FURNITURE SUPPLIERS FOR FINAL AV EQUIPMENT INSTALLATION. CUT OUT BY OTHERS.

4. AV CONTRACTOR TO CAREFULLY REVIEW SCOPE OF WORK AND DESIGN INTENT WITHIN THE WRITTEN SPECIFICATIONS.

5. AV CONTRACTOR TO MOCK UP ENTIRE SYSTEM IN SHOP AND CONFIRM OPERATION IN WRITING PRIOR TO

6. AV CONTRACTOR PROVIDE TOUCH SCREEN LAYOUTS FOR FORMAL REVIEW AND COMMENTS PRIOR TO PROGRAMMING.

MPR CONFERENCE **ROOM 3070**

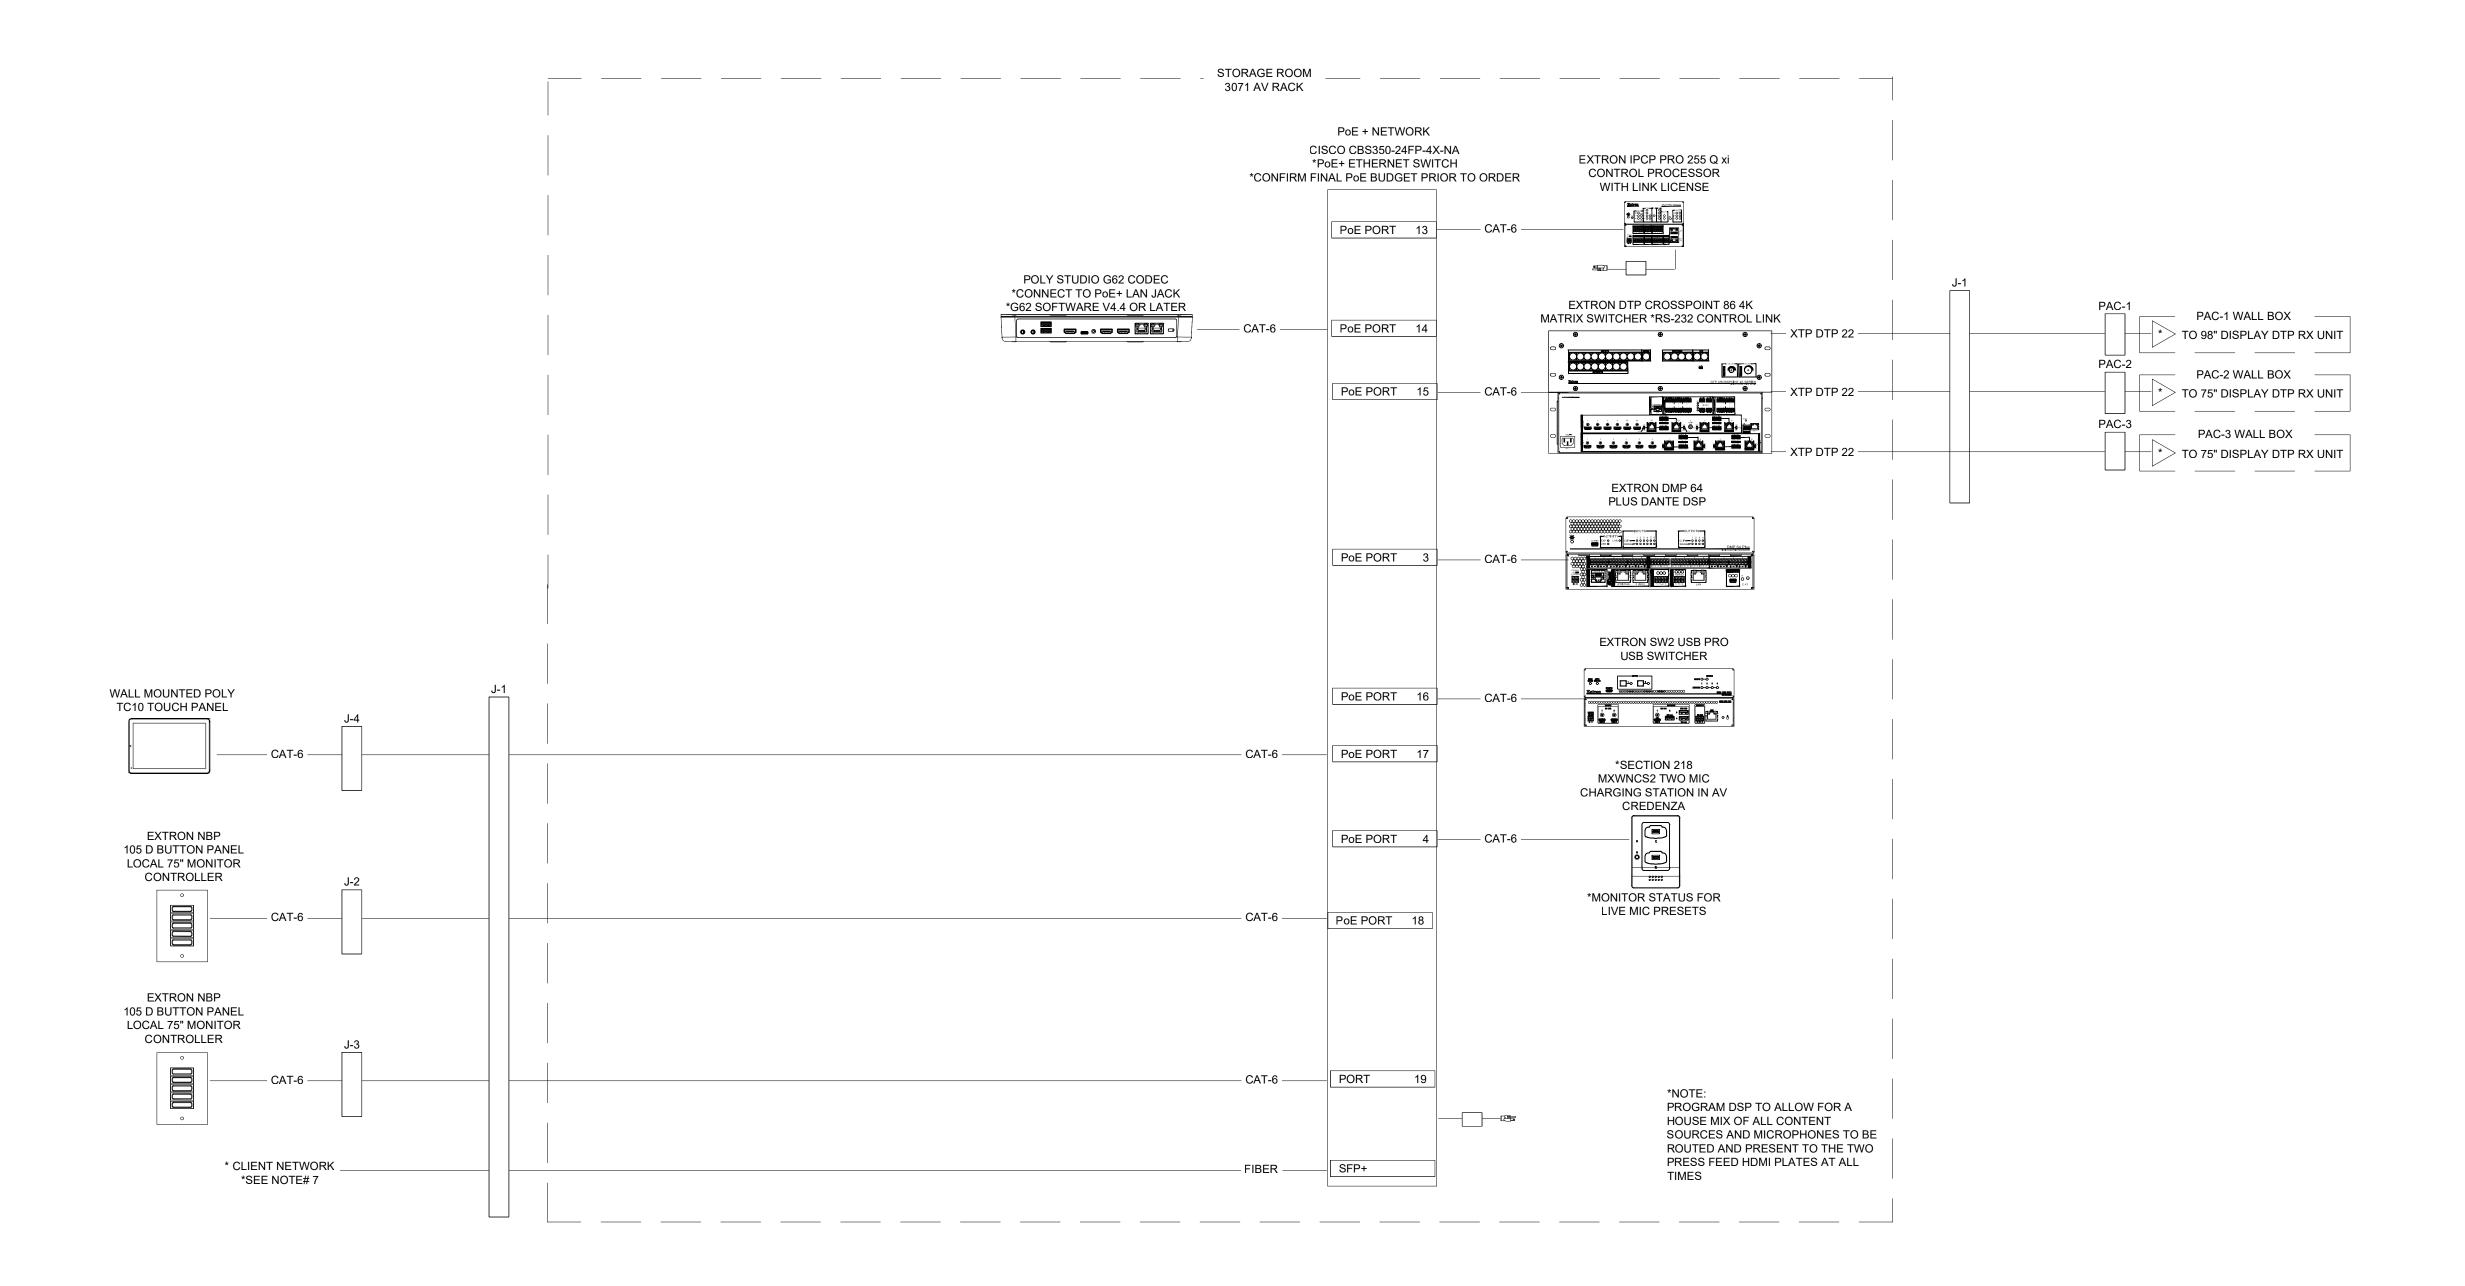

OGS ROOM RENOVATIONS NYS **AG-LAW DEPT.**

3RD FLOOR MAIN PLACE TOWER 350 MAIN STREET BUFFALO, NEW YORK 14202

AUDIO VISUAL CONSULTANT:

TCA-DESIGN TEAM+

4948 WILLOUGHBY LAKE ROAD BARTON VT. 05822

PRELIMINARY SET

DATE: **08-09-24**

REVISIONS:

UPDATE

AV FLOW DIAGRAMS AV CONTRACTOR BID SET 11-19-24

AV CONTRACTOR BID SET REV 1.2 01-30-25

SCALE:

Drawn By: MC Checked By: ML

DRAWING NAME:

MPR CONFERENCE ROOM 3070 CONTROL FLOW

DRAWING NUMBER:

1. AV CONTRACTORS ARE TO PROVIDE A COMPLETE AND DETAILED ENGINEERING DESIGN REVIEW OF THESE DRAWINGS PROVIDING ANY COMMENTS OR QUESTIONS TO

TCA-DESIGN PRIOR TO BID SUBMISSION.

2. AV CONTRACTORS ARE TO PROVIDE ALL PRE-MADE CABLES AND CUSTOM CABLE ASSEMBLIES, CABLE ADAPTORS AND ALL REQUIRED HARDWARE AND CONNECTORS AS INDICATED ON THESE DRAWINGS FOR A COMPLETE SYSTEM.

3. AV CONTRACTORS TO COORDINATE WITH ALL FURNITURE SUPPLIERS FOR FINAL AV EQUIPMENT INSTALLATION. CUT OUT BY OTHERS.

4. AV CONTRACTOR TO CAREFULLY REVIEW SCOPE OF WORK AND DESIGN INTENT WITHIN THE WRITTEN SPECIFICATIONS.

5. AV CONTRACTOR TO MOCK UP ENTIRE SYSTEM IN SHOP AND CONFIRM OPERATION IN WRITING PRIOR TO INSTALLATION.


6. AV CONTRACTOR PROVIDE TOUCH SCREEN LAYOUTS FOR FORMAL REVIEW AND COMMENTS PRIOR TO PROGRAMMING.

7. AV CONTRACTOR TO COORDINATE CLIENT NETWORK TIE IN FOR THE CISCO CBS350-24FP-4X-NA SWITCH AS REQUIRED.

REG AFFAIRS CONFERENCE ROOM 3105

OGS ROOM RENOVATIONS NYS AG-LAW DEPT.

3RD FLOOR MAIN PLACE TOWER 350 MAIN STREET BUFFALO, NEW YORK 14202

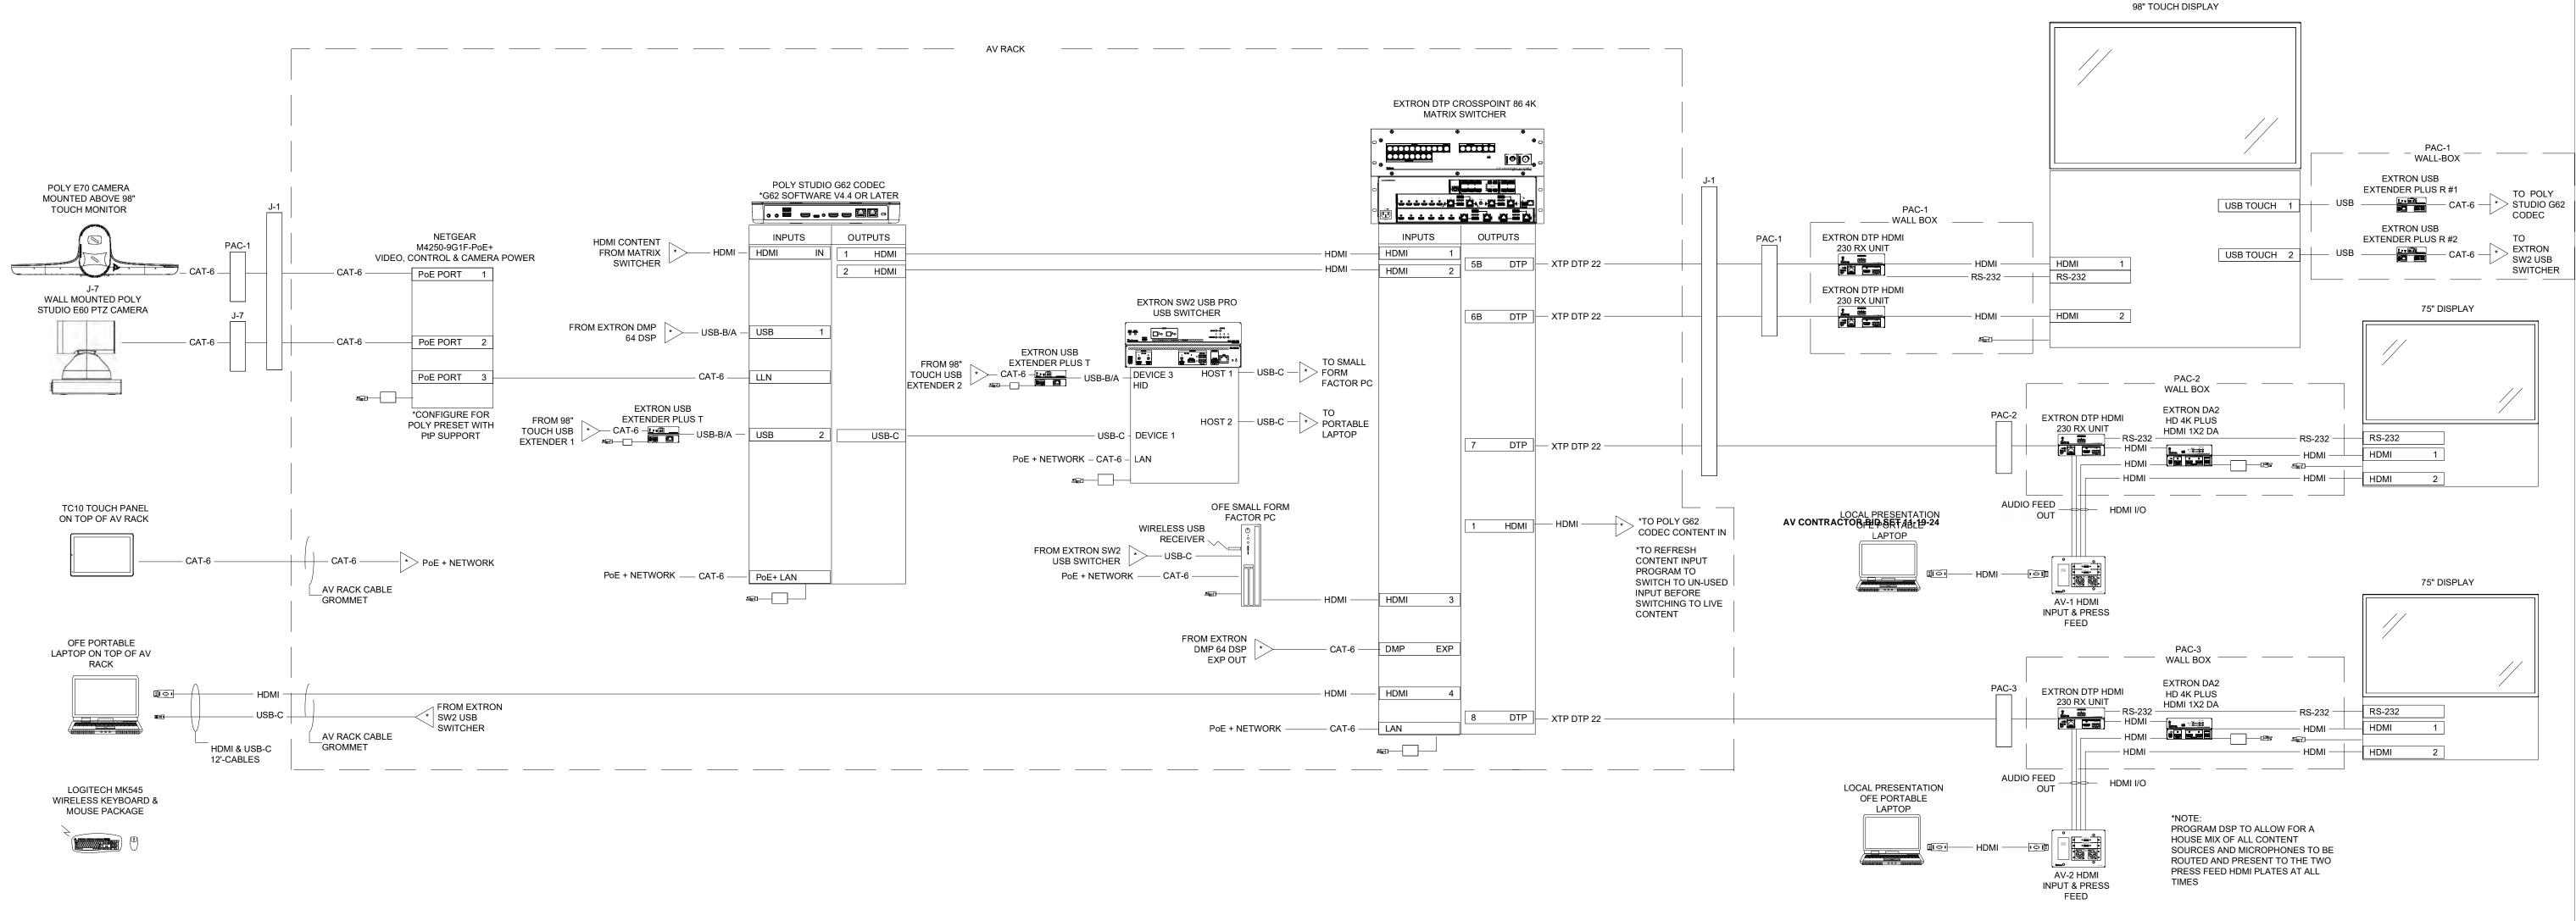

DATE: 08-09-24

1. AV CONTRACTORS ARE TO PROVIDE A COMPLETE AND DETAILED ENGINEERING DESIGN REVIEW OF THESE DRAWINGS PROVIDING ANY COMMENTS OR QUESTIONS TO

2. AV CONTRACTORS ARE TO PROVIDE ALL PRE-MADE CABLES AND CUSTOM CABLE ASSEMBLIES, CABLE ADAPTORS AND ALL REQUIRED HARDWARE AND

CONNECTORS AS INDICATED ON THESE DRAWINGS FOR A

4. AV CONTRACTOR TO CAREFULLY REVIEW SCOPE OF WORK AND DESIGN INTENT WITHIN THE WRITTEN

5. AV CONTRACTOR TO MOCK UP ENTIRE SYSTEM IN SHOP AND CONFIRM OPERATION IN WRITING PRIOR TO

6. AV CONTRACTOR PROVIDE TOUCH SCREEN LAYOUTS

FOR FORMAL REVIEW AND COMMENTS PRIOR TO

3. AV CONTRACTORS TO COORDINATE WITH ALL FURNITURE SUPPLIERS FOR FINAL AV EQUIPMENT

TCA-DESIGN PRIOR TO BID SUBMISSION.

INSTALLATION. CUT OUT BY OTHERS.

COMPLETE SYSTEM.

SPECIFICATIONS.

INSTALLATION.

PROGRAMMING.

REVISIONS:

DATE: **08-09-24**

AUDIO VISUAL

CONSULTANT:

LAKE ROAD

TCA-DESIGN TEAM+

4948 WILLOUGHBY

BARTON VT. 05822

UPDATE _____AV FLOW DIAGRAMS

AV CONTRACTOR BID SET 11-19-24

AV CONTRACTOR BID SET REV 1.2 01-30-25

SCALE:


Checked By: ML
DRAWING NAME:

REG AFFAIRS CONFERENCE ROOM 3105 VIDEO FLOW

DRAWING NUMBER:

REG AFFAIRS CONFERENCE **ROOM 3105**

LAVALIERE MICROPHONE

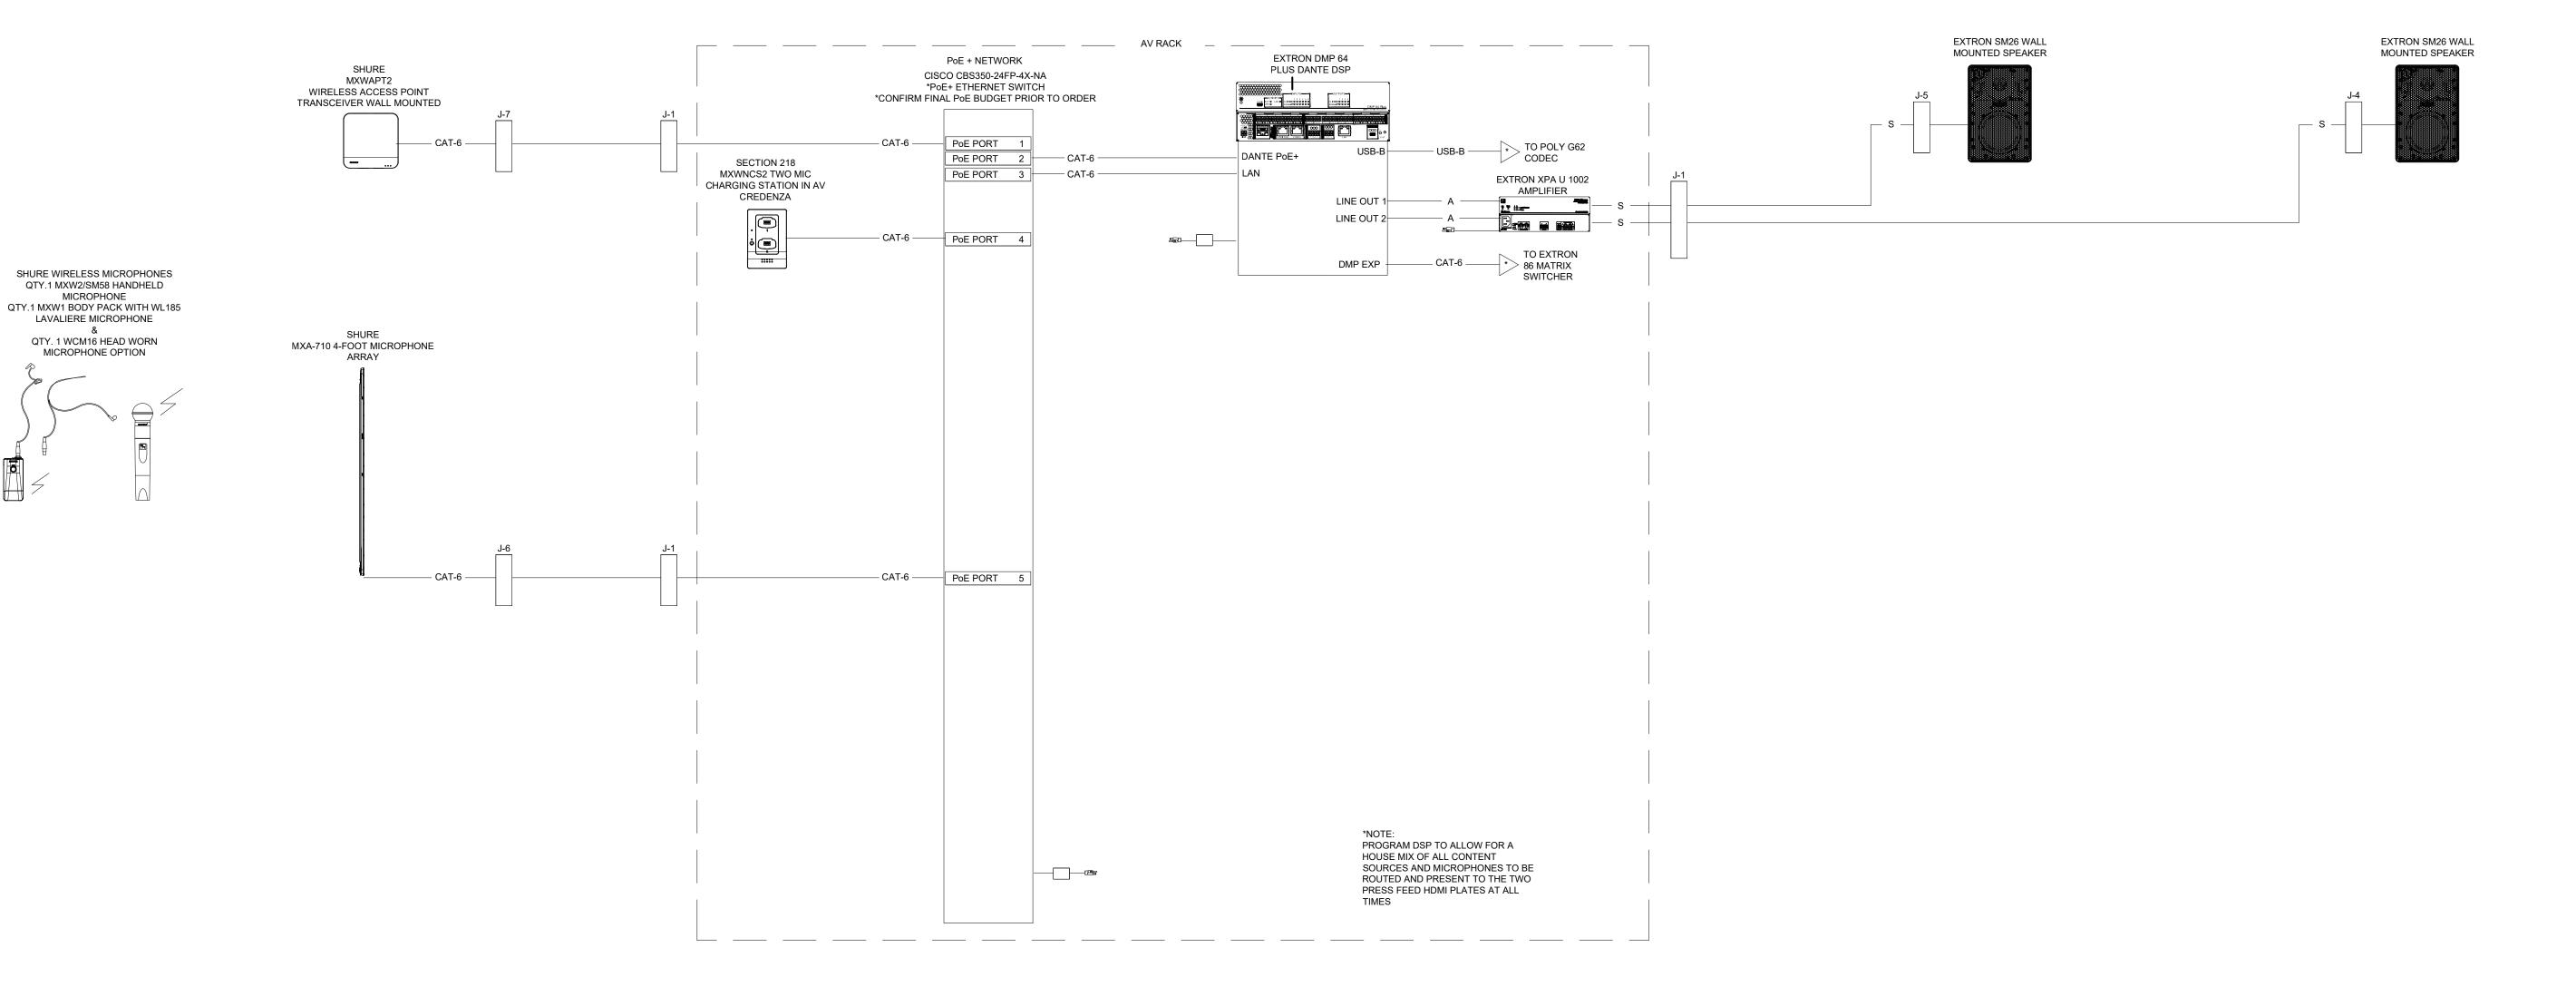

OGS ROOM RENOVATIONS NYS **AG-LAW DEPT.**

3RD FLOOR MAIN PLACE TOWER 350 MAIN STREET BUFFALO, NEW YORK 14202

AUDIO VISUAL CONSULTANT:

TCA-DESIGN TEAM+

4948 WILLOUGHBY LAKE ROAD BARTON VT. 05822

PRELIMINARY	SE

DATE: 08-09-24

REVISIONS:

UPDATE

AV FLOW DIAGRAMS

AV CONTRACTOR BID SET 11-19-24 AV CONTRACTOR BID SET REV 1.2 01-30-25

SCALE:

 AV CONTRACTORS ARE TO PROVIDE A COMPLETE AND DETAILED ENGINEERING DESIGN REVIEW OF THESE

TCA-DESIGN PRIOR TO BID SUBMISSION.

INSTALLATION. CUT OUT BY OTHERS.

COMPLETE SYSTEM.

SPECIFICATIONS.

INSTALLATION.

PROGRAMMING.

DRAWINGS PROVIDING ANY COMMENTS OR QUESTIONS TO

2. AV CONTRACTORS ARE TO PROVIDE ALL PRE-MADE CABLES AND CUSTOM CABLE ASSEMBLIES, CABLE

ADAPTORS AND ALL REQUIRED HARDWARE AND CONNECTORS AS INDICATED ON THESE DRAWINGS FOR A

3. AV CONTRACTORS TO COORDINATE WITH ALL FURNITURE SUPPLIERS FOR FINAL AV EQUIPMENT

WORK AND DESIGN INTENT WITHIN THE WRITTEN

4. AV CONTRACTOR TO CAREFULLY REVIEW SCOPE OF

5. AV CONTRACTOR TO MOCK UP ENTIRE SYSTEM IN SHOP AND CONFIRM OPERATION IN WRITING PRIOR TO

6. AV CONTRACTOR PROVIDE TOUCH SCREEN LAYOUTS FOR FORMAL REVIEW AND COMMENTS PRIOR TO

Drawn By: MC


Checked By: ML

DRAWING NAME:

REG AFFAIRS CONFERENCE

ROOM 3105 AUDIO **FLOW**

REG AFFAIRS CONFERENCE ROOM 3105

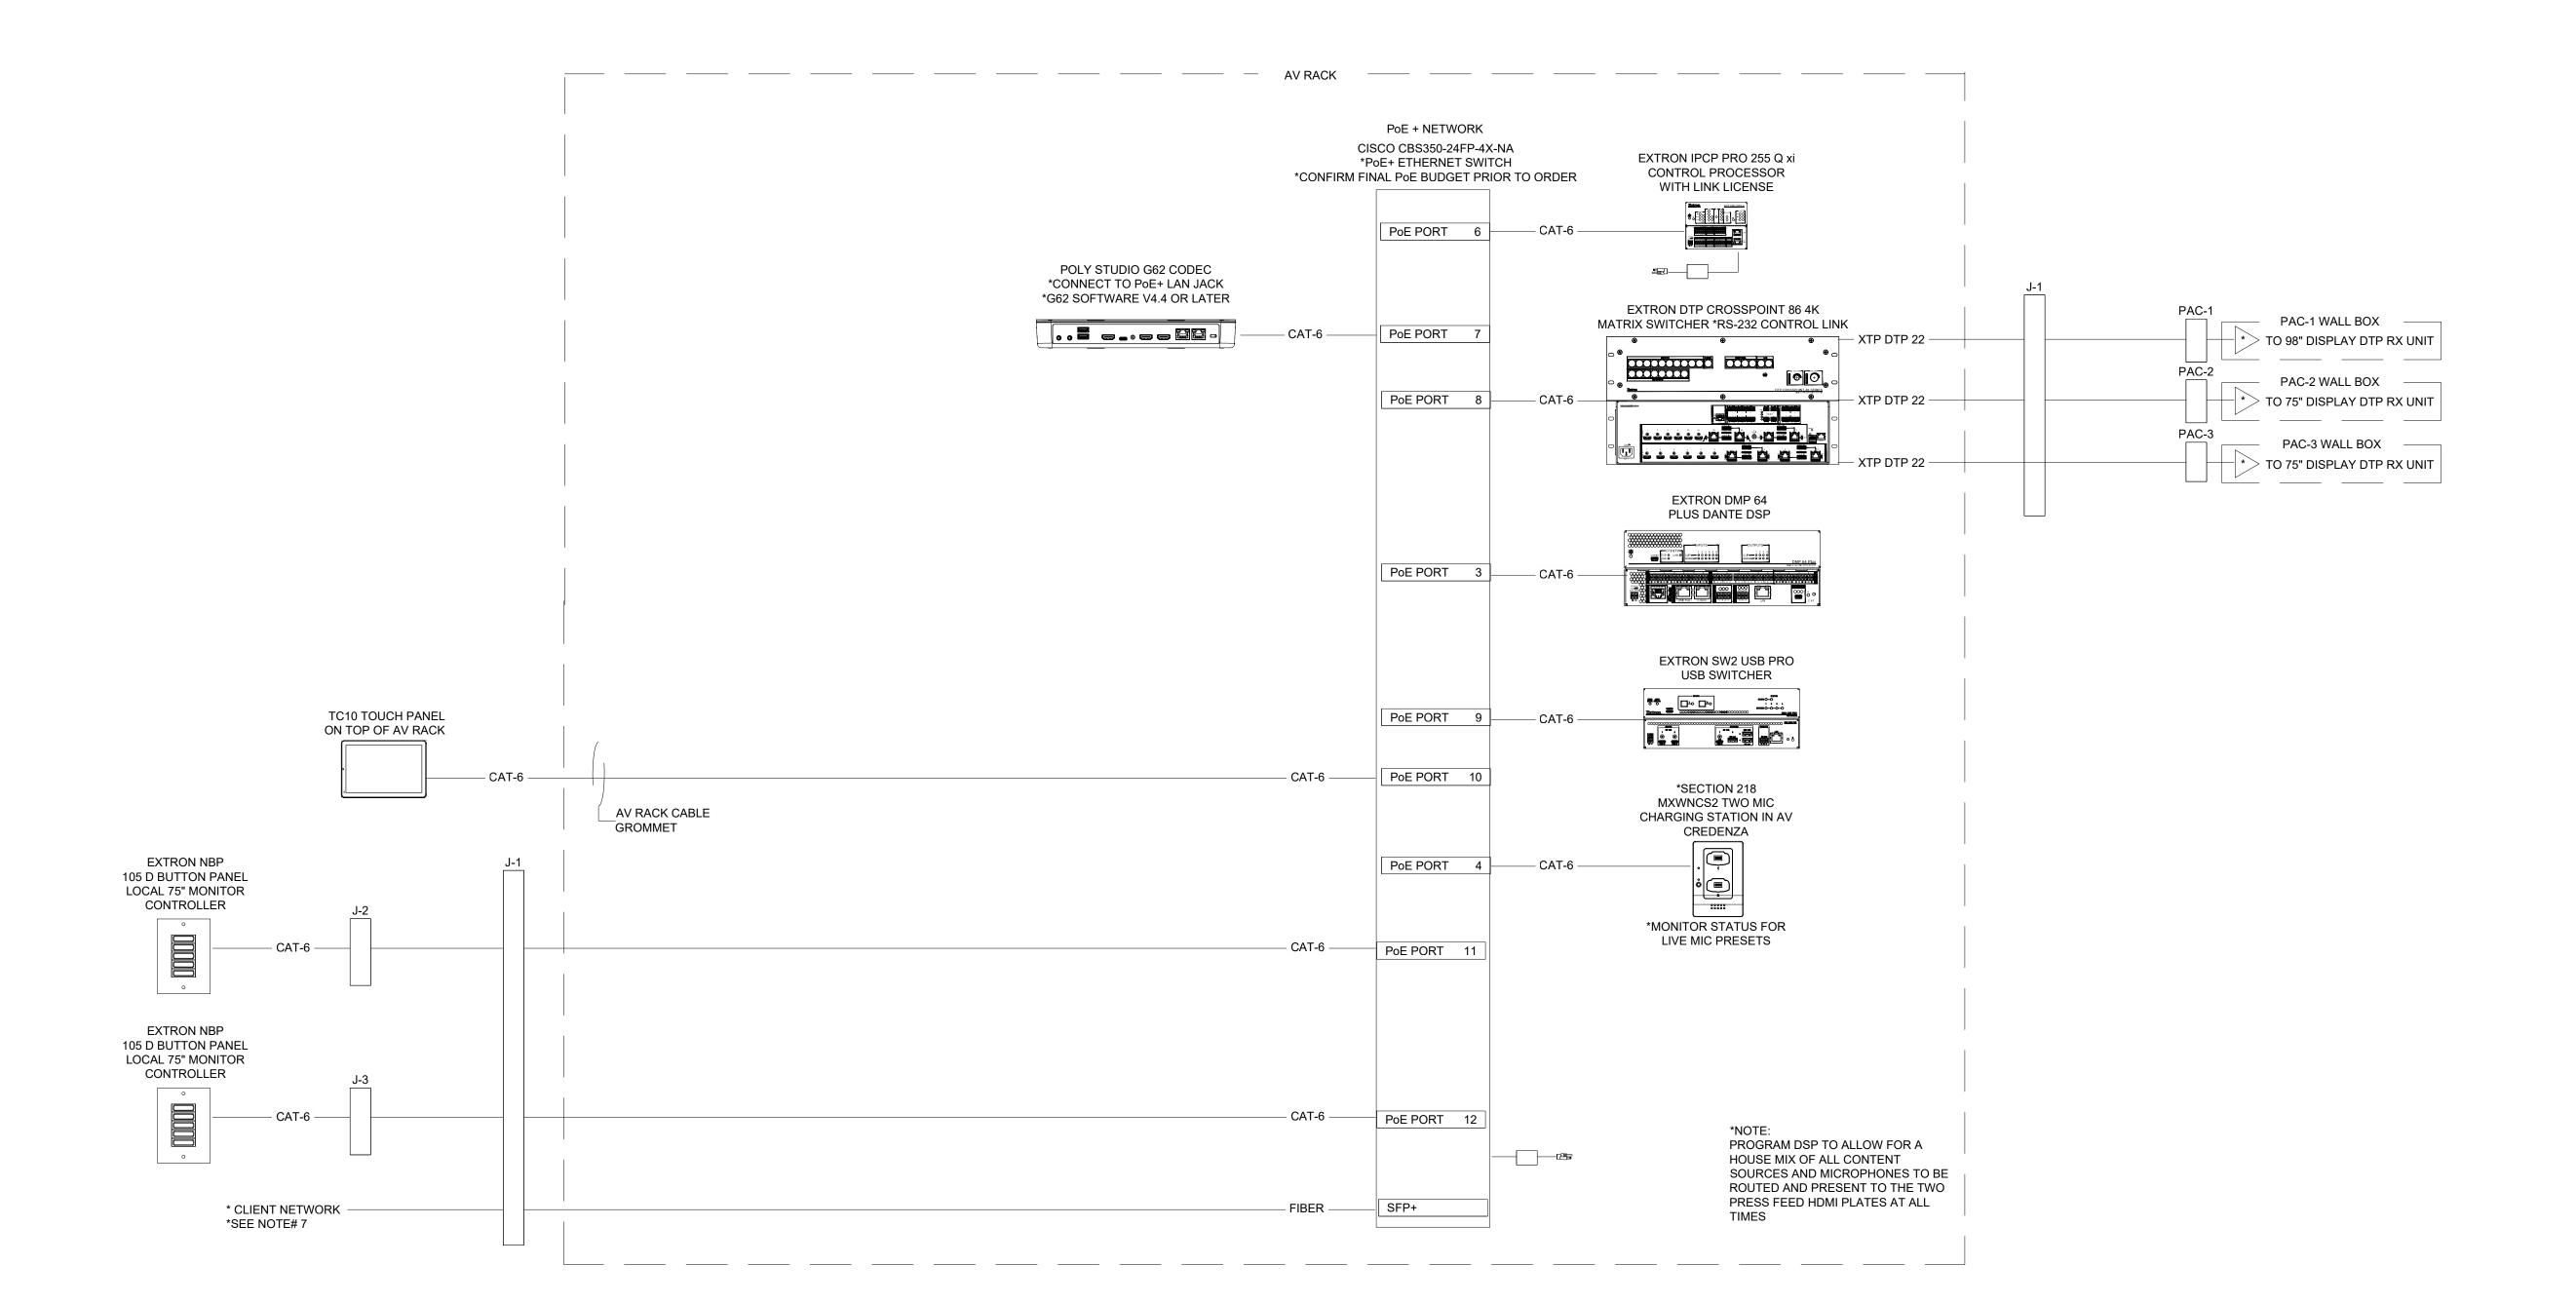

OGS ROOM RENOVATIONS NYS AG-LAW DEPT.

3RD FLOOR MAIN PLACE TOWER 350 MAIN STREET BUFFALO, NEW YORK 14202

AUDIO VISUAL CONSULTANT:

TCA-DESIGN TEAM+

4948 WILLOUGHBY LAKE ROAD BARTON VT. 05822

DATE: **08-09-24**

UPDATE

REVISIONS:

AV FLOW DIAGRAMS

AV CONTRACTOR BID SET 11-19-24

AV CONTRACTOR BID SET REV 1.2 01-30-25

Drawn By: MC

Checked By: ML

SCALE:

DRAWING NAME:

REG AFFAIRS CONFERENCE ROOM 3105 CONTROL FLOW

DRAWING NUMBER:

AV-306

1. AV CONTRACTORS ARE TO PROVIDE A COMPLETE AND DETAILED ENGINEERING DESIGN REVIEW OF THESE DRAWINGS PROVIDING ANY COMMENTS OR QUESTIONS TO TCA-DESIGN PRIOR TO BID SUBMISSION.

2. AV CONTRACTORS ARE TO PROVIDE ALL PRE-MADE CABLES AND CUSTOM CABLE ASSEMBLIES, CABLE ADAPTORS AND ALL REQUIRED HARDWARE AND CONNECTORS AS INDICATED ON THESE DRAWINGS FOR A COMPLETE SYSTEM.

3. AV CONTRACTORS TO COORDINATE WITH ALL FURNITURE SUPPLIERS FOR FINAL AV EQUIPMENT INSTALLATION. CUT OUT BY OTHERS.

4. AV CONTRACTOR TO CAREFULLY REVIEW SCOPE OF WORK AND DESIGN INTENT WITHIN THE WRITTEN SPECIFICATIONS.

5. AV CONTRACTOR TO MOCK UP ENTIRE SYSTEM IN SHOP AND CONFIRM OPERATION IN WRITING PRIOR TO INSTALLATION.


FOR FORMAL REVIEW AND COMMENTS PRIOR TO PROGRAMMING.

6. AV CONTRACTOR PROVIDE TOUCH SCREEN LAYOUTS

7. AV CONTRACTOR TO COORDINATE CLIENT NETWORK TIE IN FOR THE CISCO CBS350-24FP-4X-NA SWITCH AS REQUIRED.



3RD FLOOR MAIN PLACE TOWER 350 MAIN STREET BUFFALO, NEW YORK 14202

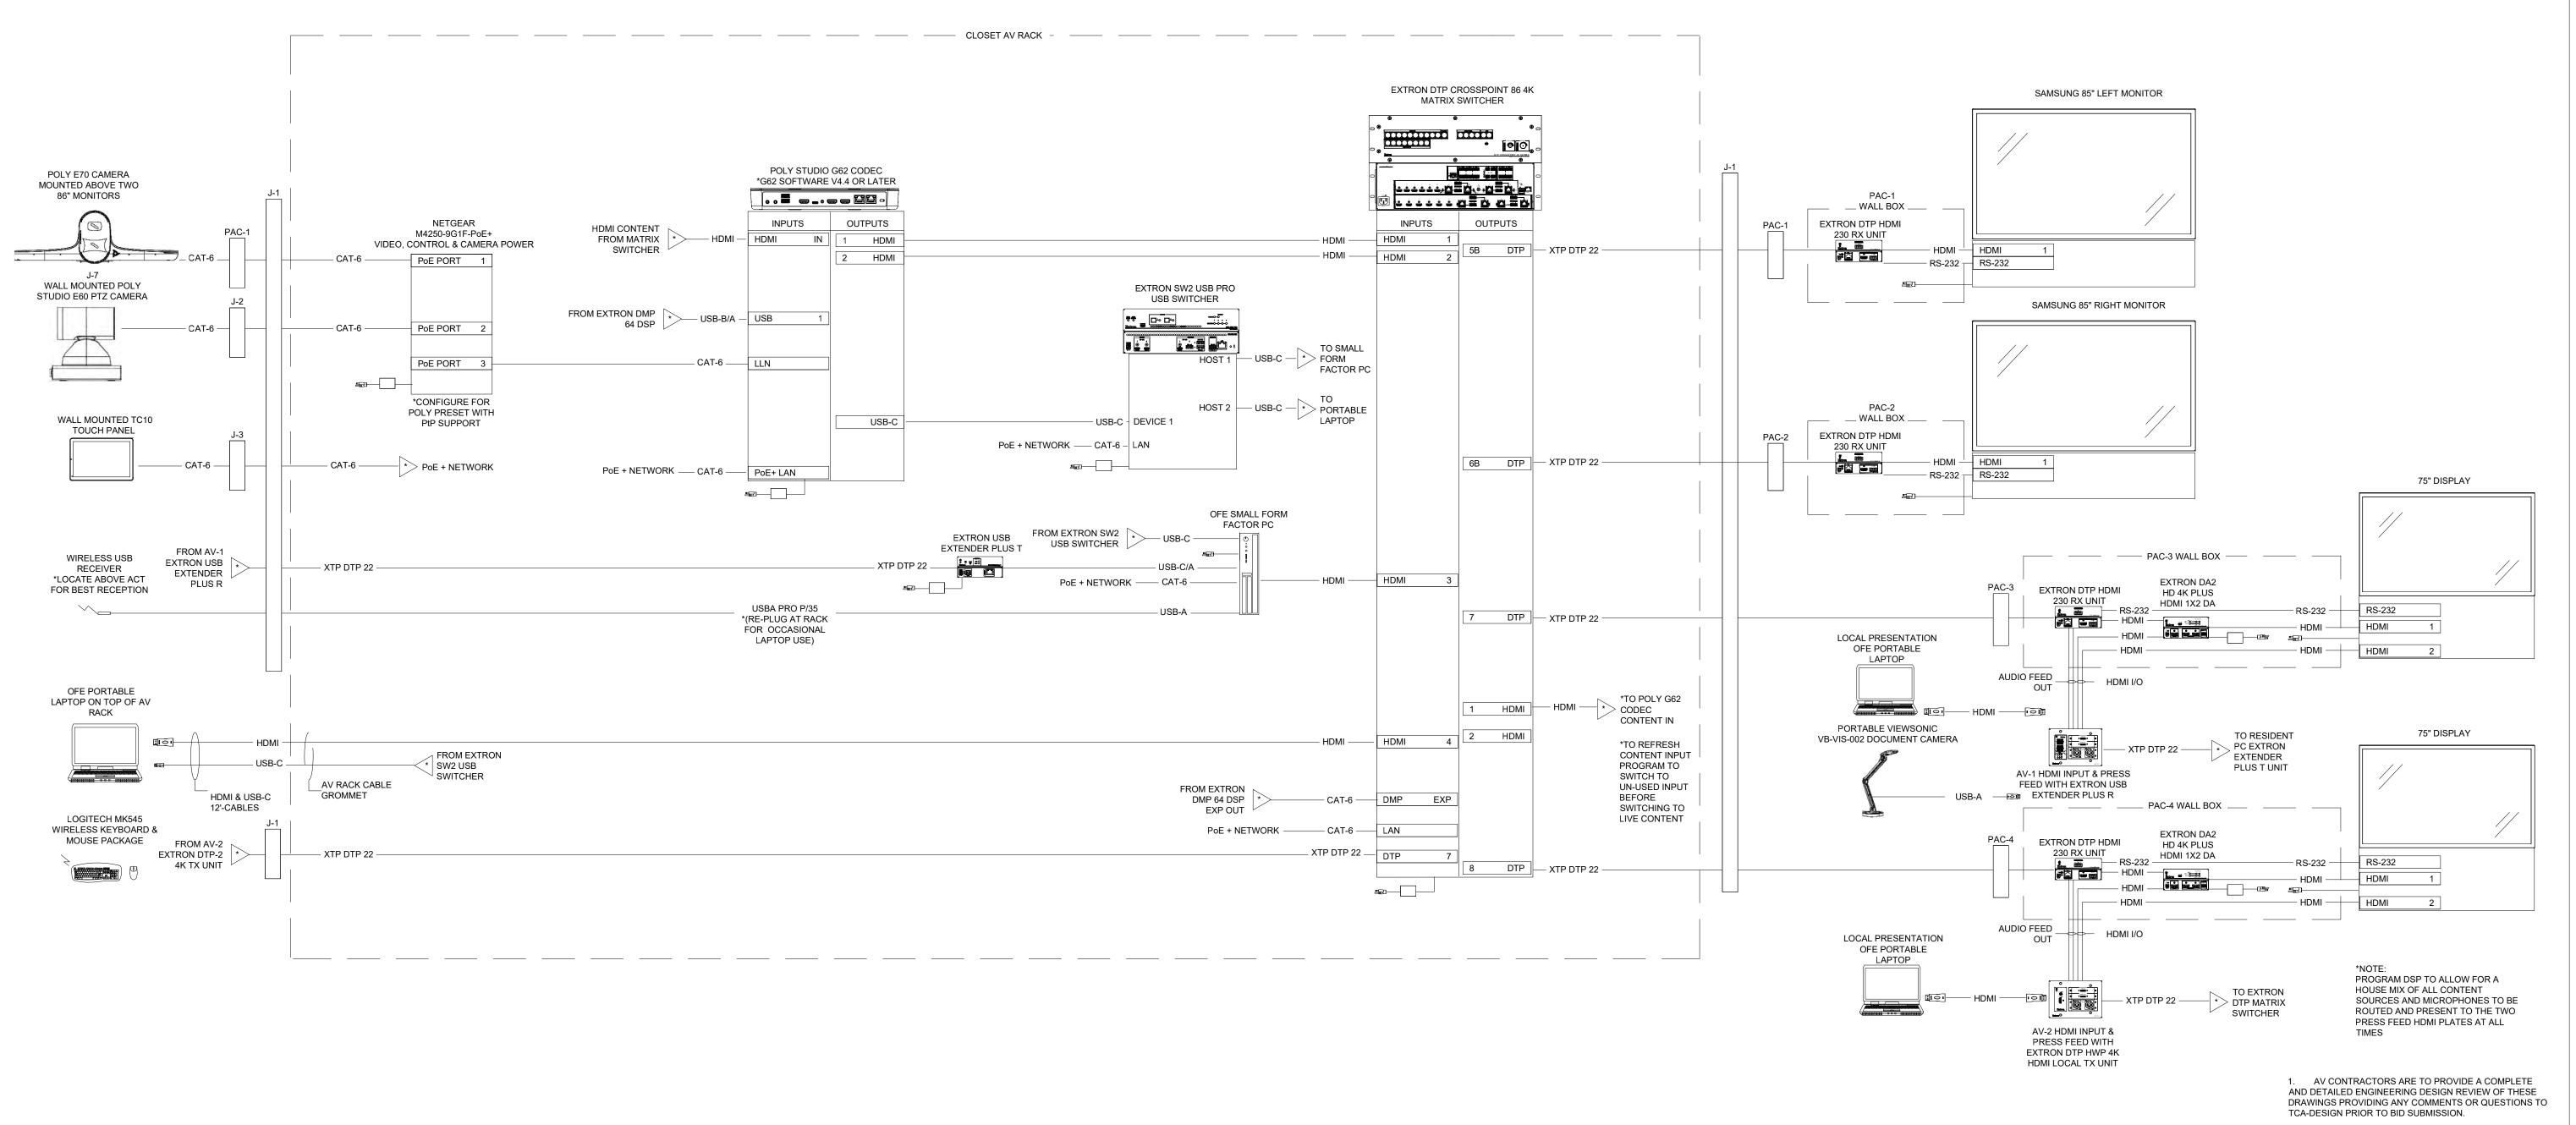

AUDIO VISUAL CONSULTANT:

TCA-DESIGN

4948 WILLOUGHBY LAKE ROAD BARTON VT. 05822

PRELIMINARY SET

DATE: 08-09-24

REVISIONS:

UPDATE

AV CONTRACTOR BID SET 11-19-24

AV CONTRACTOR BID SET REV 1.2 01-30-25

SCALE:

Drawn By: MC

Checked By: ML

DRAWING NAME:

GRAND JURY 3161 VIDEO FLOW

DRAWING NUMBER:

2. AV CONTRACTORS ARE TO PROVIDE ALL PRE-MADE CABLES AND CUSTOM CABLE ASSEMBLIES, CABLE

CONNECTORS AS INDICATED ON THESE DRAWINGS FOR A

4. AV CONTRACTOR TO CAREFULLY REVIEW SCOPE OF

5. AV CONTRACTOR TO MOCK UP ENTIRE SYSTEM IN SHOP AND CONFIRM OPERATION IN WRITING PRIOR TO

6. AV CONTRACTOR PROVIDE TOUCH SCREEN LAYOUTS

ADAPTORS AND ALL REQUIRED HARDWARE AND

INSTALLATION. CUT OUT BY OTHERS.

3. AV CONTRACTORS TO COORDINATE WITH ALL FURNITURE SUPPLIERS FOR FINAL AV EQUIPMENT

WORK AND DESIGN INTENT WITHIN THE WRITTEN

FOR FORMAL REVIEW AND COMMENTS PRIOR TO

COMPLETE SYSTEM.

SPECIFICATIONS.

INSTALLATION.

PROGRAMMING.

SHURE WIRELESS MICROPHONES

QTY.1 MXW2/SM58 HANDHELD


MICROPHONE QTY.1 MXW1 BODY PACK WITH WL185 LAVALIERE MICROPHONE

& QTY. 1 WCM16 HEAD WORN

MICROPHONE OPTION



3RD FLOOR MAIN PLACE TOWER 350 MAIN STREET BUFFALO, NEW YORK 14202

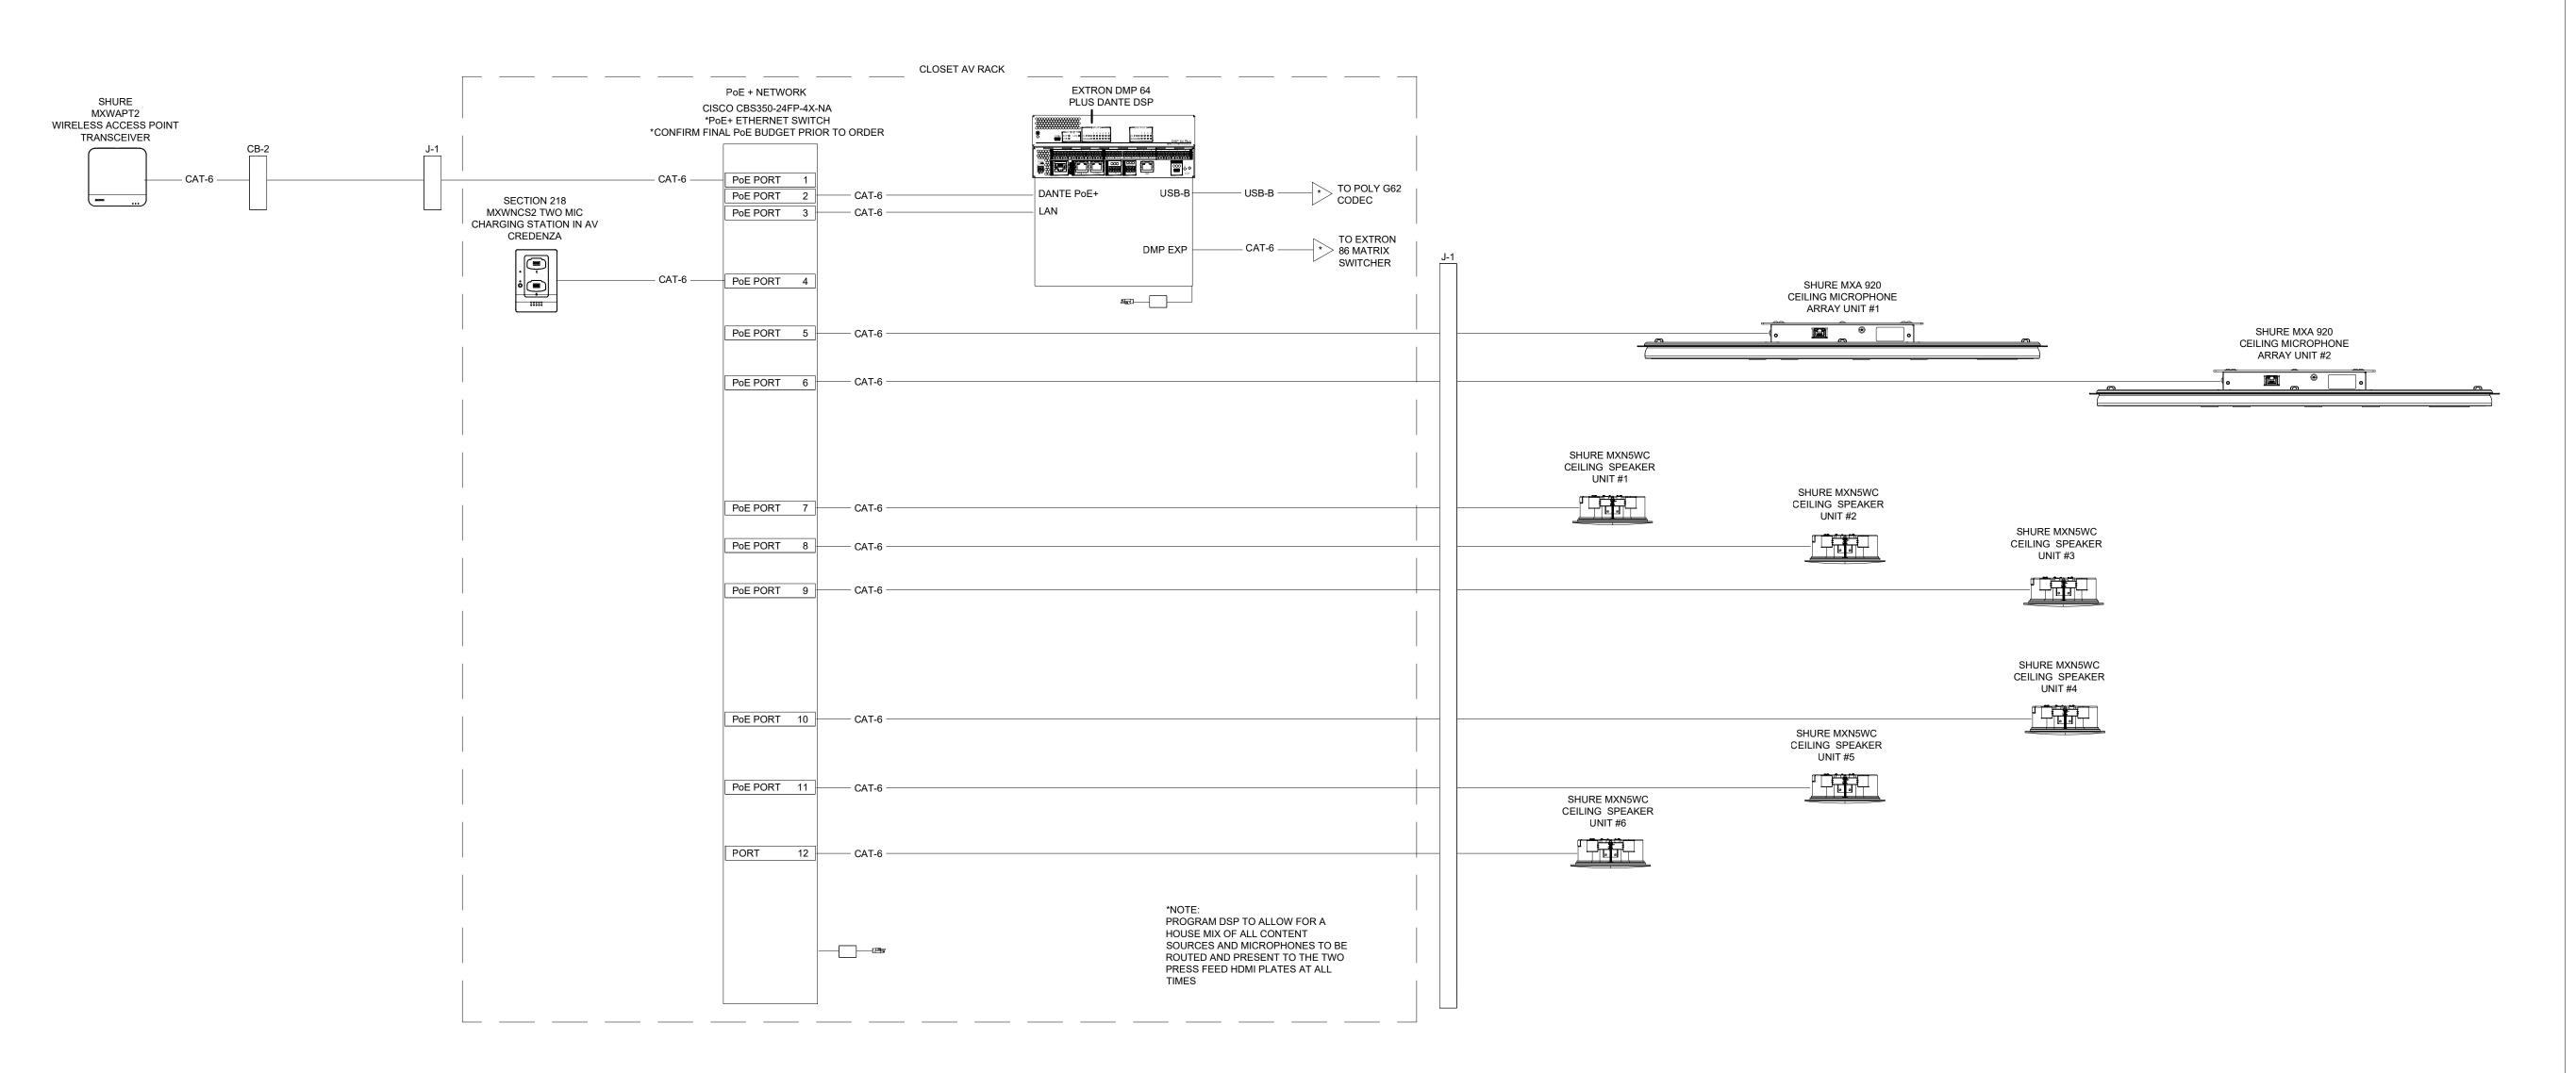

AUDIO VISUAL CONSULTANT:

TCA-DESIGN TEAM+

4948 WILLOUGHBY LAKE ROAD BARTON VT. 05822

PRELIMINARY SET

DATE: 08-09-24

REVISIONS:

UPDATE

AV FLOW DIAGRAMS AV CONTRACTOR BID SET 11-19-24

AV CONTRACTOR BID SET REV 1.2 01-30-25

SCALE: Drawn By: MC

1. AV CONTRACTORS ARE TO PROVIDE A COMPLETE AND DETAILED ENGINEERING DESIGN REVIEW OF THESE DRAWINGS PROVIDING ANY COMMENTS OR QUESTIONS TO TCA-DESIGN PRIOR TO BID SUBMISSION.

2. AV CONTRACTORS ARE TO PROVIDE ALL PRE-MADE CABLES AND CUSTOM CABLE ASSEMBLIES, CABLE ADAPTORS AND ALL REQUIRED HARDWARE AND

CONNECTORS AS INDICATED ON THESE DRAWINGS FOR A

3. AV CONTRACTORS TO COORDINATE WITH ALL

FURNITURE SUPPLIERS FOR FINAL AV EQUIPMENT

5. AV CONTRACTOR TO MOCK UP ENTIRE SYSTEM IN SHOP AND CONFIRM OPERATION IN WRITING PRIOR TO

6. AV CONTRACTOR PROVIDE TOUCH SCREEN LAYOUTS FOR FORMAL REVIEW AND COMMENTS PRIOR TO

INSTALLATION. CUT OUT BY OTHERS.

COMPLETE SYSTEM.

INSTALLATION.

PROGRAMMING.

Checked By: ML

DRAWING NAME:

GRAND JURY 3161 4. AV CONTRACTOR TO CAREFULLY REVIEW SCOPE OF WORK AND DESIGN INTENT WITHIN THE WRITTEN SPECIFICATIONS. **AUDIO FLOW**

OGS ROOM RENOVATIONS NYS **AG-LAW DEPT.**

3RD FLOOR **MAIN PLACE TOWER 350 MAIN STREET BUFFALO, NEW YORK** 14202

AUDIO VISUAL CONSULTANT: TCA-DESIGN

4948 WILLOUGHBY LAKE ROAD **BARTON VT. 05822**

PRELIMINARY SET

DATE: 08-09-24

REVISIONS:

1. AV CONTRACTORS ARE TO PROVIDE A COMPLETE AND DETAILED ENGINEERING DESIGN REVIEW OF THESE DRAWINGS PROVIDING ANY COMMENTS OR QUESTIONS TO

2. AV CONTRACTORS ARE TO PROVIDE ALL PRE-MADE CABLES AND CUSTOM CABLE ASSEMBLIES, CABLE

CONNECTORS AS INDICATED ON THESE DRAWINGS FOR A

ADAPTORS AND ALL REQUIRED HARDWARE AND

3. AV CONTRACTORS TO COORDINATE WITH ALL FURNITURE SUPPLIERS FOR FINAL AV EQUIPMENT

WORK AND DESIGN INTENT WITHIN THE WRITTEN

FOR FORMAL REVIEW AND COMMENTS PRIOR TO

5. AV CONTRACTOR TO MOCK UP ENTIRE SYSTEM IN SHOP AND CONFIRM OPERATION IN WRITING PRIOR TO

6. AV CONTRACTOR PROVIDE TOUCH SCREEN LAYOUTS

7. AV CONTRACTOR TO COORDINATE CLIENT NETWORK TIE IN FOR THE CISCO CBS350-24FP-4X-NA SWITCH AS

TCA-DESIGN PRIOR TO BID SUBMISSION.

INSTALLATION. CUT OUT BY OTHERS.

COMPLETE SYSTEM.

SPECIFICATIONS.

INSTALLATION.

PROGRAMMING.

REQUIRED.

UPDATE


AV FLOW DIAGRAMS

AV CONTRACTOR BID SET 11-19-24 **AV CONTRACTOR BID SET REV 1.2 01-30-25**


SCALE: Drawn By: MC

Checked By: ML DRAWING NAME:

GRAND JURY 3161 4. AV CONTRACTOR TO CAREFULLY REVIEW SCOPE OF CONTROL FLOW

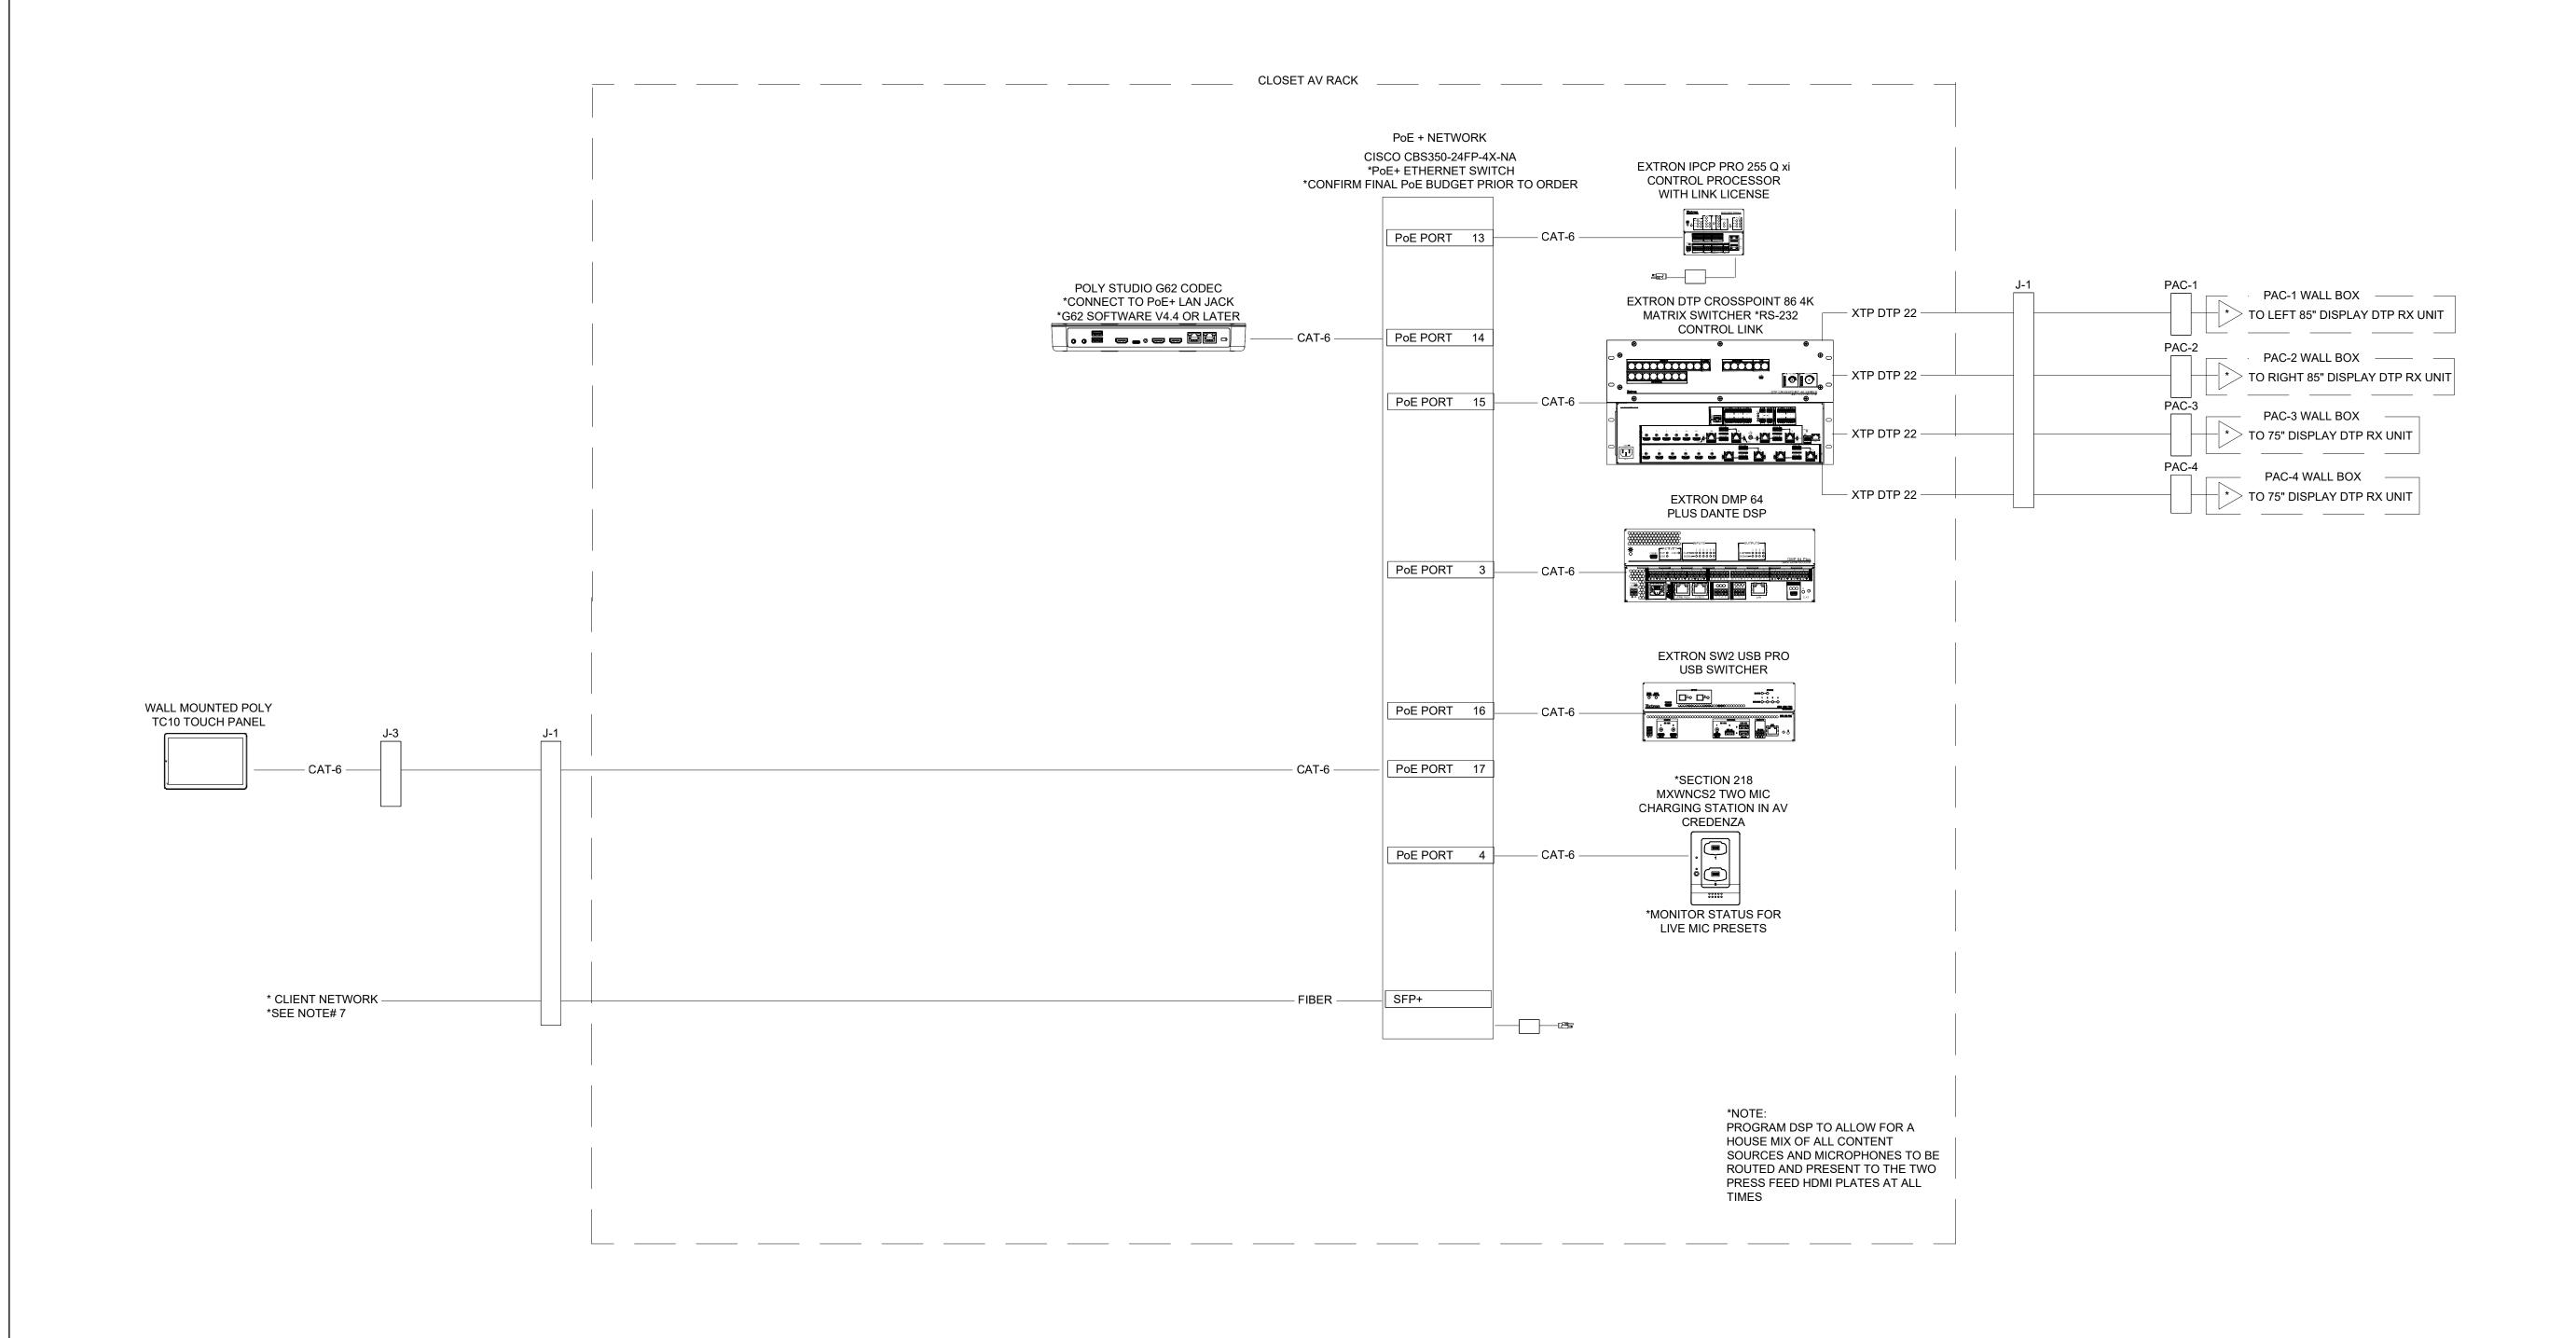

CONFERENCE ROOMS 3012G, 3029 & 3109 FLOW DIAGRAM TYPICAL OF THREE

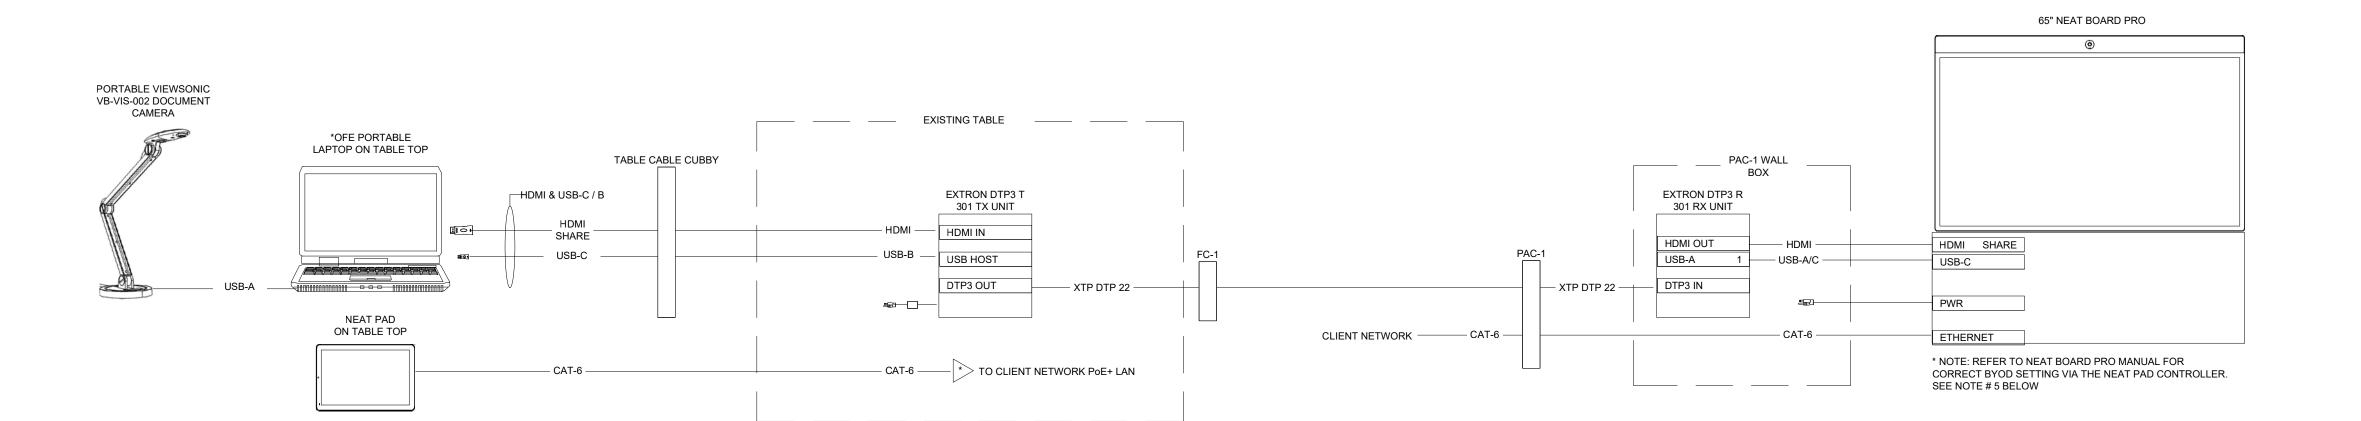

1. AV CONTRACTORS ARE TO PROVIDE A COMPLETE AND DETAILED ENGINEERING DESIGN REVIEW OF THESE DRAWINGS PROVIDING ANY COMMENTS OR QUESTIONS TO TCA-DESIGN PRIOR TO BID SUBMISSION.


2. AV CONTRACTORS ARE TO PROVIDE ALL PRE-MADE CABLES AND CUSTOM CABLE ASSEMBLIES, CABLE ADAPTORS AND ALL REQUIRED HARDWARE AND CONNECTORS AS INDICATED ON THESE DRAWINGS FOR A COMPLETE SYSTEM.

3. AV CONTRACTORS TO COORDINATE WITH ALL FURNITURE SUPPLIERS FOR FINAL AV EQUIPMENT INSTALLATION. CUT OUT BY OTHERS.

4. AV CONTRACTOR TO CAREFULLY REVIEW SCOPE OF WORK AND DESIGN INTENT WITHIN THE WRITTEN SPECIFICATIONS.

5. AV CONTRACTOR TO MOCK UP ENTIRE SYSTEM IN SHOP AND CONFIRM OPERATION IN WRITING PRIOR TO INSTALLATION.

CONFERENCE ROOM 3126 FLOW DIAGRAM

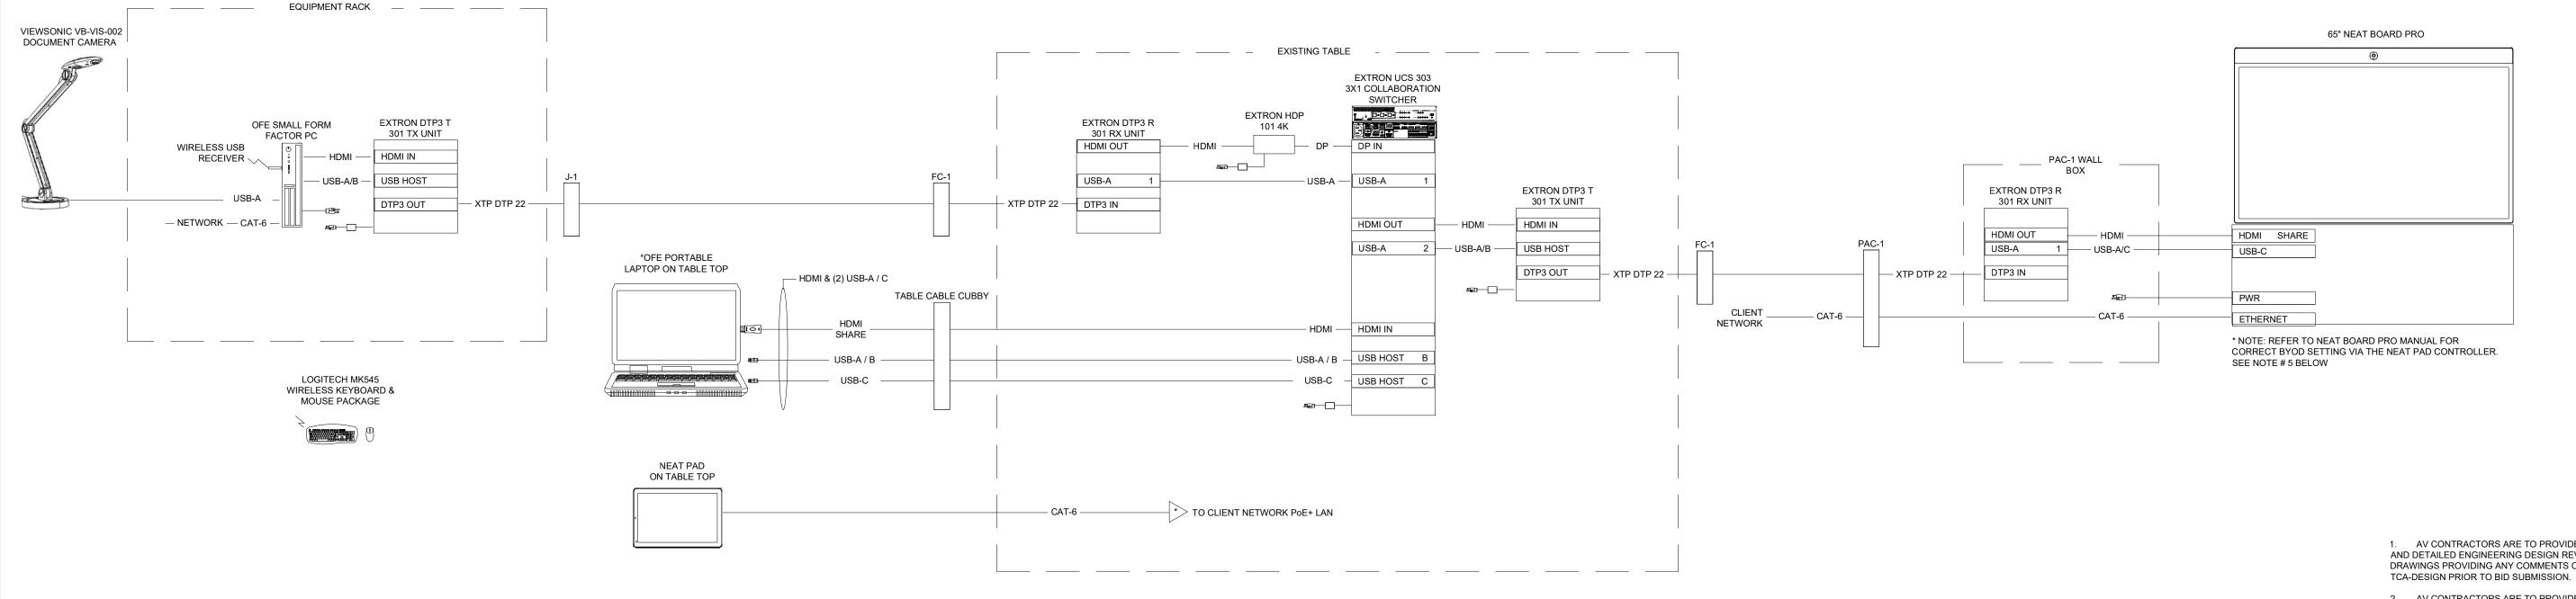

1. AV CONTRACTORS ARE TO PROVIDE A COMPLETE AND DETAILED ENGINEERING DESIGN REVIEW OF THESE DRAWINGS PROVIDING ANY COMMENTS OR QUESTIONS TO

2. AV CONTRACTORS ARE TO PROVIDE ALL PRE-MADE CABLES AND CUSTOM CABLE ASSEMBLIES, CABLE ADAPTORS AND ALL REQUIRED HARDWARE AND CONNECTORS AS INDICATED ON THESE DRAWINGS FOR A COMPLETE SYSTEM.

3. AV CONTRACTORS TO COORDINATE WITH ALL FURNITURE SUPPLIERS FOR FINAL AV EQUIPMENT INSTALLATION. CUT OUT BY OTHERS.

4. AV CONTRACTOR TO CAREFULLY REVIEW SCOPE OF WORK AND DESIGN INTENT WITHIN THE WRITTEN SPECIFICATIONS.

5. AV CONTRACTOR TO MOCK UP ENTIRE SYSTEM IN SHOP AND CONFIRM OPERATION IN WRITING PRIOR TO INSTALLATION.

OGS ROOM RENOVATIONS NYS **AG-LAW DEPT.**

3RD FLOOR **MAIN PLACE TOWER 350 MAIN STREET BUFFALO, NEW YORK** 14202

AUDIO VISUAL CONSULTANT:

4948 WILLOUGHBY LAKE ROAD BARTON VT. 05822

PRELIMINARY SET

DATE: 08-09-24

REVISIONS:

UPDATE

AV FLOW DIAGRAMS **AV CONTRACTOR BID SET 11-19-24**

AV CONTRACTOR BID SET REV 1.1 12-20-24


AV CONTRACTOR BID SET REV 1.2 01-30-25


SCALE:

Drawn By: MC

Checked By: ML DRAWING NAME:

CONFERENCE ROOMS 3012G, 3029, 3109 & 3126 FLOW DIAGRAM

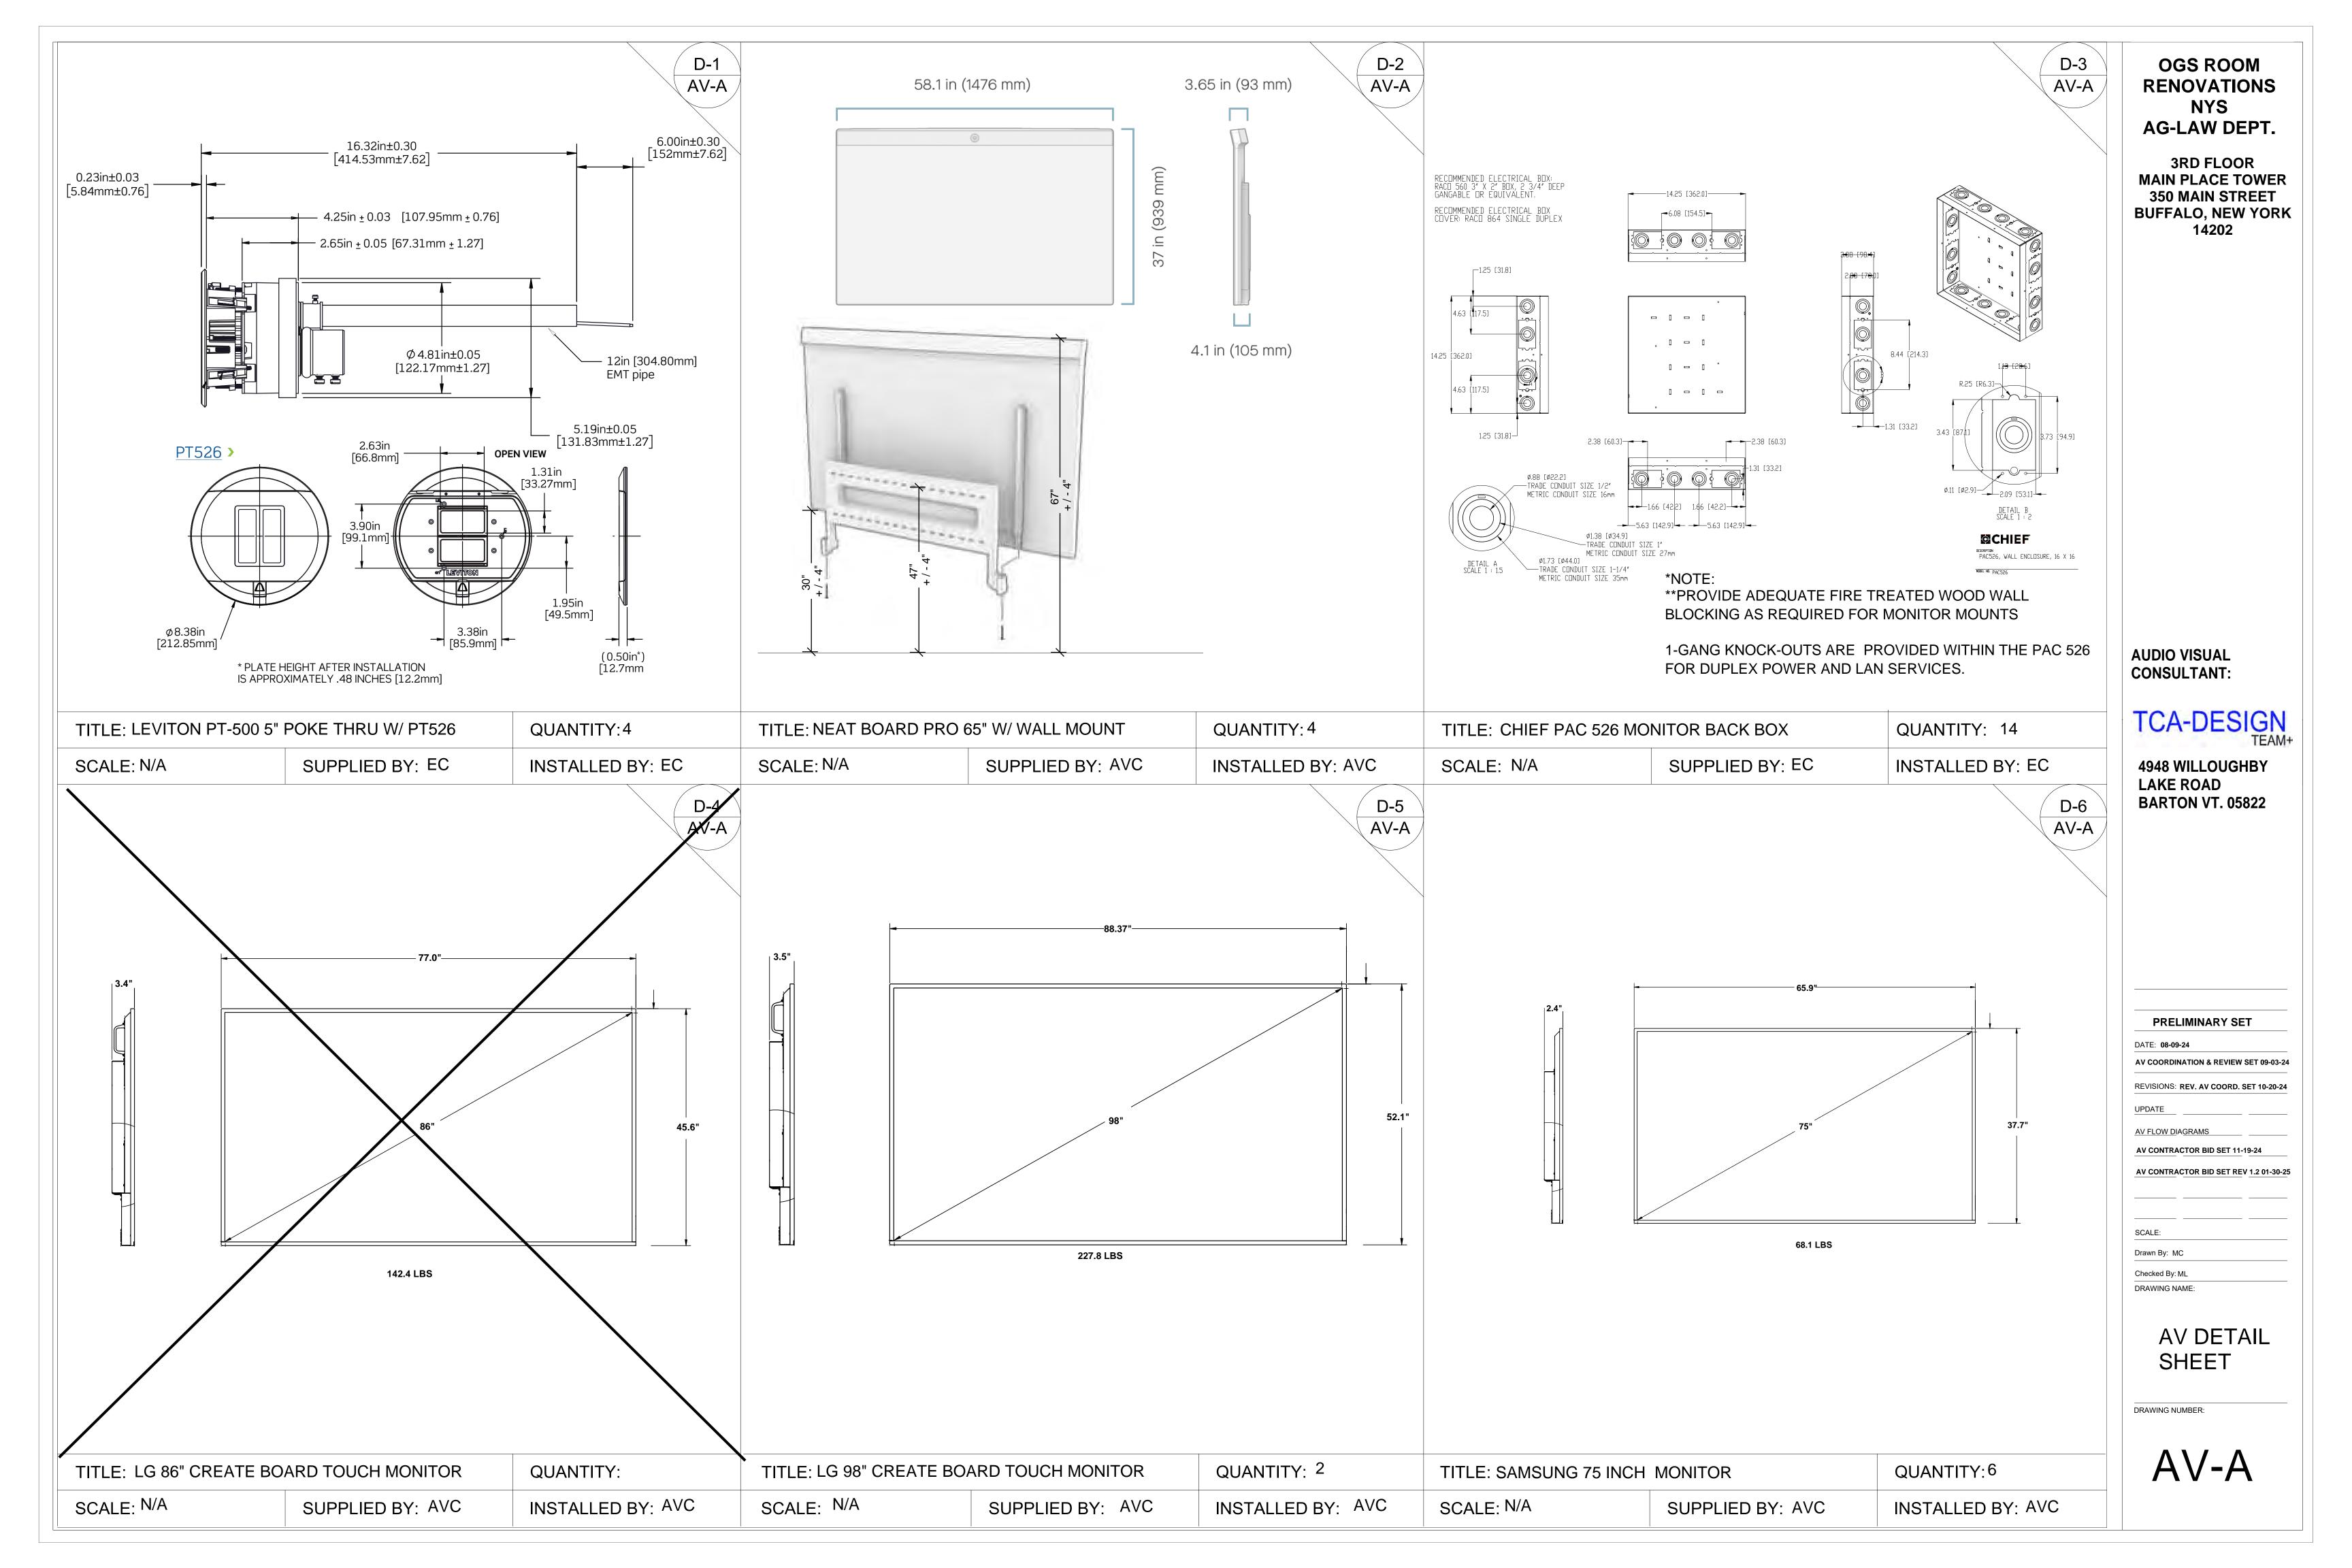

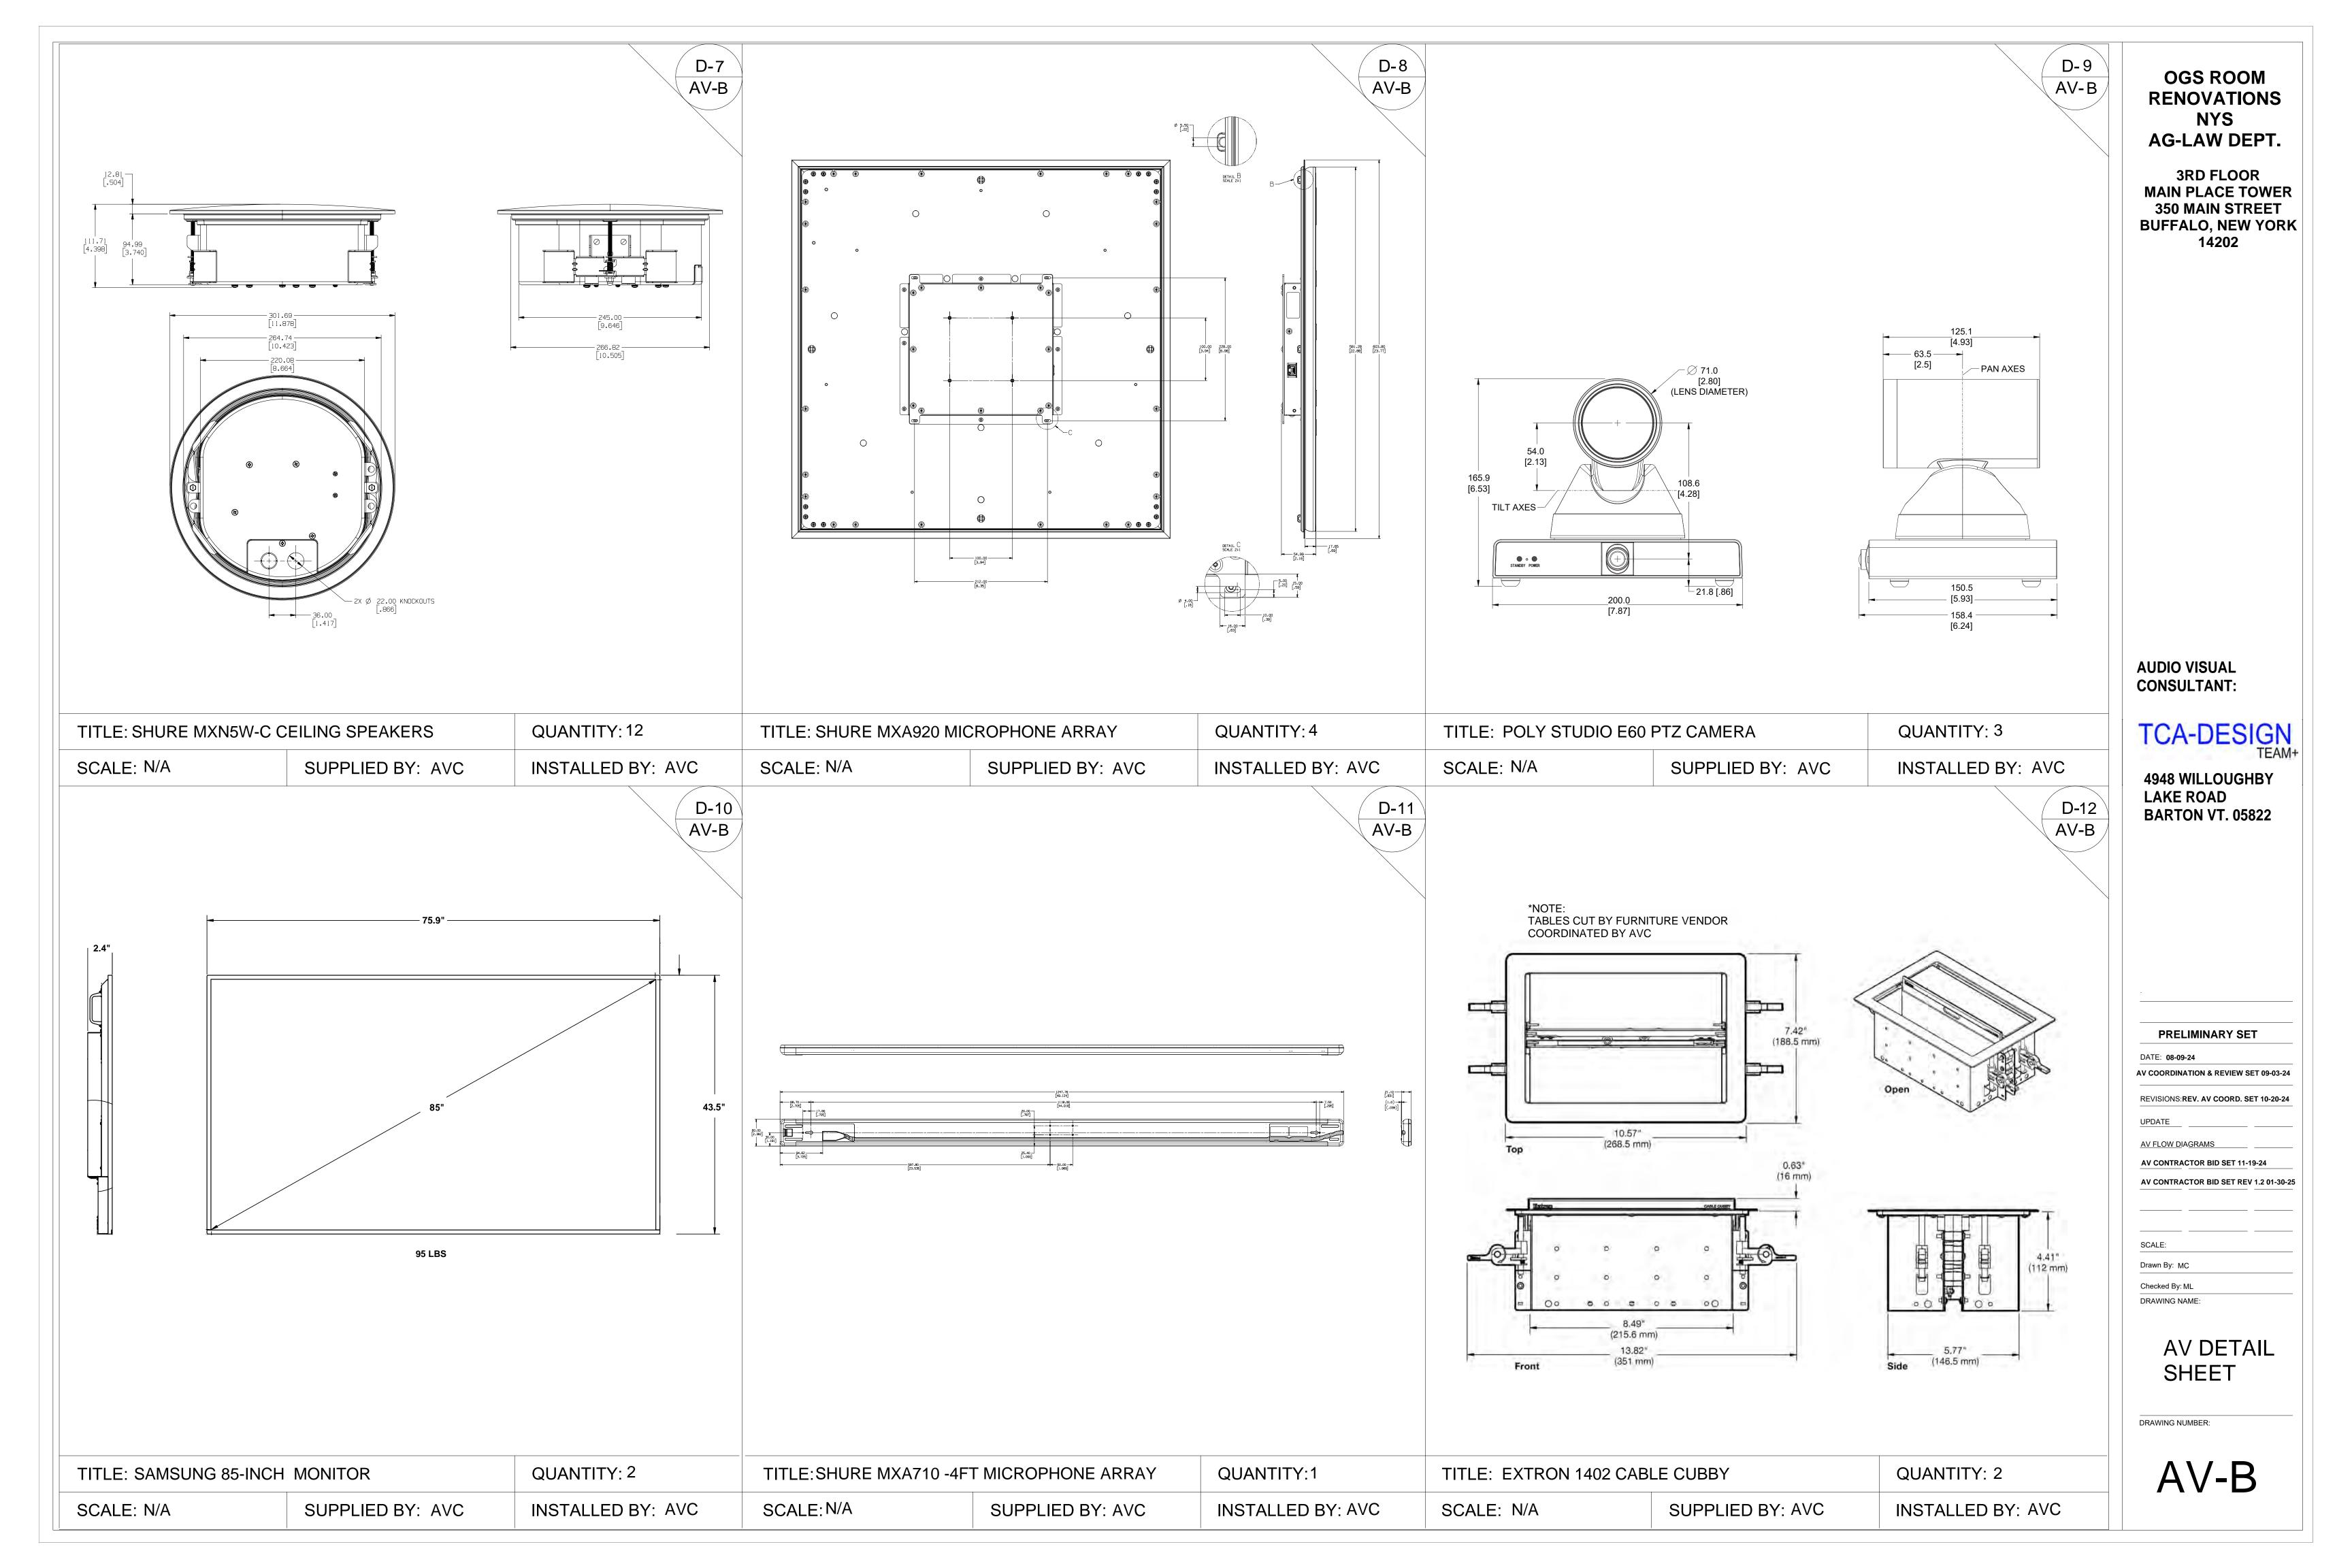



Office of the New York State Attorney General Letitia James

Budget and Fiscal Management

ATTACHMENTS

ATTACHMENT A – COVER PAGE (Bidder excel workbook)

ATTACHMENT B – BIDDER REFERENCE FORM (Bidder excel workbook)

DELIVERABLES 1-10 (Bidder excel workbook)

ATTACHMENT C - FINANCIAL SUMMARY (Bidder excel workbook)

ATTACHMENT D - SUBSTITUTE WORKSHEET (Bidder excel workbook)

ATTACHMENT E - PRODUCTS PAST 30 DAYS WORKSHEET (Bidder excel workbook)

ADMINISTRATIVE DOCUMENTS (attached)

Appendix A – Standard Clauses for NYS Contracts

Appendix B - General Specifications

Procurement Lobbying Forms

Vendor Responsibility Questionnaire

Forms A & B- Contractor Disclosure Form

ST220 TD and ST220 CA - Contractor Certifications

Quick Guide to Workers Compensation and Disability Benefits Insurance

Requirements

NYS OSC Substitute W9

APPENDIX	Α
----------	---

STANDARD CLAUSES FOR NEW YORK STATE CONTRACTS

PLEASE RETAIN THIS DOCUMENT FOR FUTURE REFERENCE.

TABLE OF CONTENTS

		Page
1.	Executory Clause	3
2.	Non-Assignment Clause	3
3.	Comptroller's Approval	3
4.	Workers' Compensation Benefits	3
5.	Non-Discrimination Requirements	3
6.	Wage and Hours Provisions	3-4
7.	Non-Collusive Bidding Certification	4
8.	International Boycott Prohibition	4
9.	Set-Off Rights	4
10.	Records	4
11.	Identifying Information and Privacy Notification	4
12.	Equal Employment Opportunities For Minorities and Women	5
13.	Conflicting Terms	5
14.	Governing Law	5
15.	Late Payment	5
16.	No Arbitration	5
17.	Service of Process	5
18.	Prohibition on Purchase of Tropical Hardwoods	5-6
19.	MacBride Fair Employment Principles	6
20.	Omnibus Procurement Act of 1992	6
21.	Reciprocity and Sanctions Provisions	6
22.	Compliance with Breach Notification and Data Security Laws	6
23.	Compliance with Consultant Disclosure Law	6
24.	Procurement Lobbying	7
25.	Certification of Registration to Collect Sales and Compensating Use Tax by Certain	7
	State Contractors, Affiliates and Subcontractors	
26.	Iran Divestment Act	7
27.	Admissibility of Contract	7

Page 2 June 2023

STANDARD CLAUSES FOR NYS CONTRACTS

APPENDIX A

STANDARD CLAUSES FOR NYS CONTRACTS

The parties to the attached contract, license, lease, amendment or other agreement of any kind (hereinafter, "the contract" or "this contract") agree to be bound by the following clauses which are hereby made a part of the contract (the word "Contractor" herein refers to any party other than the State, whether a contractor, licenser, licensee, lessor, lessee or any other party):

- 1. EXECUTORY CLAUSE. In accordance with Section 41 of the State Finance Law, the State shall have no liability under this contract to the Contractor or to anyone else beyond funds appropriated and available for this contract.
- 2. NON-ASSIGNMENT CLAUSE. In accordance with Section 138 of the State Finance Law, this contract may not be assigned by the Contractor or its right, title or interest therein assigned, transferred, conveyed, sublet or otherwise disposed of without the State's previous written consent, and attempts to do so are null and void. Notwithstanding the foregoing, such prior written consent of an assignment of a contract let pursuant to Article XI of the State Finance Law may be waived at the discretion of the contracting agency and with the concurrence of the State Comptroller where the original contract was subject to the State Comptroller's approval, where the assignment is due to a reorganization, merger or consolidation of the Contractor's business entity or enterprise. The State retains its right to approve an assignment and to require that any Contractor demonstrate its responsibility to do business with the State. The Contractor may, however, assign its right to receive payments without the State's prior written consent unless this contract concerns Certificates of Participation pursuant to Article 5-A of the State Finance Law.
- 3. **COMPTROLLER'S APPROVAL**. In accordance with Section 112 of the State Finance Law, if this contract exceeds \$50,000 (or \$75,000 for State University of New York or City University of New York contracts for goods, services, construction and printing, and \$150,000 for State University Health Care Facilities) or if this is an amendment for any amount to a contract which, as so amended, exceeds said statutory amount, or if, by this contract, the State agrees to give something other than money when the value or reasonably estimated value of such consideration exceeds \$25,000, it shall not be valid, effective or binding upon the State until it has been approved by the State Comptroller and filed in his office. Comptroller's approval of contracts let by the Office of General Services, either for itself or its customer agencies by the Office of General Services Business Services Center, is required when such contracts exceed \$85,000. Comptroller's approval of contracts established as centralized contracts through the Office of General Services is required when such contracts exceed \$125,000, and when a purchase order or other procurement transaction issued under such centralized contract exceeds \$200,000.

- **4.** <u>WORKERS'</u> <u>COMPENSATION</u> <u>BENEFITS</u>. In accordance with Section 142 of the State Finance Law, this contract shall be void and of no force and effect unless the Contractor shall provide and maintain coverage during the life of this contract for the benefit of such employees as are required to be covered by the provisions of the Workers' Compensation Law.
- 5. NON-DISCRIMINATION REQUIREMENTS. To the extent required by Article 15 of the Executive Law (also known as the Human Rights Law) and all other State and Federal statutory and constitutional non-discrimination provisions, the Contractor will not discriminate against any employee or applicant for employment, nor subject any individual to harassment, because of age, race, creed, color, national origin, citizenship or immigration status, sexual orientation, gender identity or expression, military status, sex, disability, predisposing genetic characteristics, familial status, marital status, or domestic violence victim status or because the individual has opposed any practices forbidden under the Human Rights Law or has filed a complaint, testified, or assisted in any proceeding under the Human Rights Law. Furthermore, in accordance with Section 220-e of the Labor Law, if this is a contract for the construction, alteration or repair of any public building or public work or for the manufacture, sale or distribution of materials, equipment or supplies, and to the extent that this contract shall be performed within the State of New York, Contractor agrees that neither it nor its subcontractors shall, by reason of race, creed, color, disability, sex, or national origin: (a) discriminate in hiring against any New York State citizen who is qualified and available to perform the work; or (b) discriminate against or intimidate any employee hired for the performance of work under this contract. If this is a building service contract as defined in Section 230 of the Labor Law, then, in accordance with Section 239 thereof, Contractor agrees that neither it nor its subcontractors shall by reason of race, creed, color, national origin, age, sex or disability: (a) discriminate in hiring against any New York State citizen who is qualified and available to perform the work; or (b) discriminate against or intimidate any employee hired for the performance of work under this contract. Contractor is subject to fines of \$50.00 per person per day for any violation of Section 220-e or Section 239 as well as possible termination of this contract and forfeiture of all moneys due hereunder for a second or subsequent violation.
- 6. WAGE AND HOURS PROVISIONS. If this is a public work contract covered by Article 8 of the Labor Law or a building service contract covered by Article 9 thereof, neither Contractor's employees nor the employees of its subcontractors may be required or permitted to work more than the number of hours or days stated in said statutes, except as otherwise provided in the Labor Law and as set forth in prevailing wage and supplement schedules issued by the State Labor Department. Furthermore, Contractor and its subcontractors must pay at least the prevailing wage rate and pay or provide the prevailing supplements, including the premium rates for overtime pay, as determined by the State Labor Department in

Page 3 June 2023

STANDARD CLAUSES FOR NYS CONTRACTS

APPENDIX A

APPENDIX A

accordance with the Labor Law. Additionally, effective April 28, 2008, if this is a public work contract covered by Article 8 of the Labor Law, the Contractor understands and agrees that the filing of payrolls in a manner consistent with Subdivision 3-a of Section 220 of the Labor Law shall be a condition precedent to payment by the State of any State approved sums due and owing for work done upon the project.

- 7. NON-COLLUSIVE BIDDING CERTIFICATION. In accordance with Section 139-d of the State Finance Law, if this contract was awarded based upon the submission of bids, Contractor affirms, under penalty of perjury, that its bid was arrived at independently and without collusion aimed at restricting competition. Contractor further affirms that, at the time Contractor submitted its bid, an authorized and responsible person executed and delivered to the State a non-collusive bidding certification on Contractor's behalf.
- 8. INTERNATIONAL BOYCOTT PROHIBITION. accordance with Section 220-f of the Labor Law and Section 139-h of the State Finance Law, if this contract exceeds \$5,000, the Contractor agrees, as a material condition of the contract, that neither the Contractor nor any substantially owned or affiliated person, firm, partnership or corporation has participated, is participating, or shall participate in an international boycott in violation of the federal Export Administration Act of 1979 (50 USC App. Sections 2401 et seq.) or regulations thereunder. If such Contractor, or any of the aforesaid affiliates of Contractor, is convicted or is otherwise found to have violated said laws or regulations upon the final determination of the United States Commerce Department or any other appropriate agency of the United States subsequent to the contract's execution, such contract, amendment or modification thereto shall be rendered forfeit and void. The Contractor shall so notify the State Comptroller within five (5) business days of such conviction, determination or disposition of appeal (2 NYCRR § 105.4).
- 9. SET-OFF RIGHTS. The State shall have all of its common law, equitable and statutory rights of set-off. These rights shall include, but not be limited to, the State's option to withhold for the purposes of set-off any moneys due to the Contractor under this contract up to any amounts due and owing to the State with regard to this contract, any other contract with any State department or agency, including any contract for a term commencing prior to the term of this contract, plus any amounts due and owing to the State for any other reason including, without limitation, tax delinquencies, fee delinquencies or monetary penalties relative thereto. The State shall exercise its set-off rights in accordance with normal State practices including, in cases of set-off pursuant to an audit, the finalization of such audit by the State agency, its representatives, or the State Comptroller.
- **10.** <u>RECORDS</u>. The Contractor shall establish and maintain complete and accurate books, records, documents, accounts and other evidence directly pertinent to performance under this contract (hereinafter, collectively, the "Records"). The Records

must be kept for the balance of the calendar year in which they were made and for six (6) additional years thereafter. The State Comptroller, the Attorney General and any other person or entity authorized to conduct an examination, as well as the agency or agencies involved in this contract, shall have access to the Records during normal business hours at an office of the Contractor within the State of New York or, if no such office is available, at a mutually agreeable and reasonable venue within the State, for the term specified above for the purposes of inspection, auditing and copying. The State shall take reasonable steps to protect from public disclosure any of the Records which are exempt from disclosure under Section 87 of the Public Officers Law (the "Statute") provided that: (i) the Contractor shall timely inform an appropriate State official, in writing, that said records should not be disclosed; and (ii) said records shall be sufficiently identified; and (iii) designation of said records as exempt under the Statute is reasonable. Nothing contained herein shall diminish, or in any way adversely affect, the State's right to discovery in any pending or future litigation.

- 11. IDENTIFYING INFORMATION AND PRIVACY NOTIFICATION. (a) Identification Number(s). Every invoice or New York State Claim for Payment submitted to a New York State agency by a payee, for payment for the sale of goods or services or for transactions (e.g., leases, easements, licenses, etc.) related to real or personal property must include the payee's identification number. The number is any or all of the following: (i) the payee's Federal employer identification number, (ii) the payee's Federal social security number, and/or (iii) the payee's Vendor Identification Number assigned by the Statewide Financial System. Failure to include such number or numbers may delay payment. Where the payee does not have such number or numbers, the payee, on its invoice or Claim for Payment, must give the reason or reasons why the payee does not have such number or numbers.
- (b) Privacy Notification. (1) The authority to request the above personal information from a seller of goods or services or a lessor of real or personal property, and the authority to maintain such information, is found in Section 5 of the State Tax Law. Disclosure of this information by the seller or lessor to the State is mandatory. The principal purpose for which the information is collected is to enable the State to identify individuals, businesses and others who have been delinquent in filing tax returns or may have understated their tax liabilities and to generally identify persons affected by the taxes administered by the Commissioner of Taxation and Finance. The information will be used for tax administration purposes and for any other purpose authorized by law. (2) The personal information is requested by the purchasing unit of the agency contracting to purchase the goods or services or lease the real or personal property covered by this contract or lease. The information is maintained in the Statewide Financial System by the Vendor Management Unit within the Bureau of State Expenditures, Office of the State Comptroller, 110 State Street, Albany, New York 12236.

Page 4 June 2023

STANDARD CLAUSES FOR NYS CONTRACTS

APPENDIX A

- 12. EQUAL EMPLOYMENT OPPORTUNITIES FOR MINORITIES AND WOMEN. In accordance with Section 312 of the Executive Law and 5 NYCRR Part 143, if this (i) a written agreement or purchase order instrument, providing for a total expenditure in excess of \$25,000.00, whereby a contracting agency is committed to expend or does expend funds in return for labor, services, supplies, equipment, materials or any combination of the foregoing, to be performed for, or rendered or furnished to the contracting agency; or (ii) a written agreement in excess of \$100,000.00 whereby a contracting agency is committed to expend or does expend funds for the acquisition, construction, demolition, replacement, major repair or renovation of real property and improvements thereon; or (iii) a written agreement in excess of \$100,000.00 whereby the owner of a State assisted housing project is committed to expend or does expend funds for the acquisition, construction, demolition, replacement, major repair or renovation of real property and improvements thereon for such project, then the following shall apply and by signing this agreement the Contractor certifies and affirms that it is Contractor's equal employment opportunity policy that:
- (a) The Contractor will not discriminate against employees or applicants for employment because of race, creed, color, national origin, sex, age, disability or marital status, shall make and document its conscientious and active efforts to employ and utilize minority group members and women in its work force on State contracts and will undertake or continue existing programs of affirmative action to ensure that minority group members and women are afforded equal employment opportunities without discrimination. Affirmative action shall mean recruitment, employment, job assignment, promotion, upgradings, demotion, transfer, layoff, or termination and rates of pay or other forms of compensation;
- (b) at the request of the contracting agency, the Contractor shall request each employment agency, labor union, or authorized representative of workers with which it has a collective bargaining or other agreement or understanding, to furnish a written statement that such employment agency, labor union or representative will not discriminate on the basis of race, creed, color, national origin, sex, age, disability or marital status and that such union or representative will affirmatively cooperate in the implementation of the Contractor's obligations herein; and
- (c) the Contractor shall state, in all solicitations or advertisements for employees, that, in the performance of the State contract, all qualified applicants will be afforded equal employment opportunities without discrimination because of race, creed, color, national origin, sex, age, disability or marital status.

Contractor will include the provisions of "(a), (b) and (c)" above, in every subcontract over \$25,000.00 for the construction, demolition, replacement, major repair, renovation, planning or design of real property and improvements thereon (the "Work") except where the Work is for the beneficial use of the Contractor. Section 312 does not

- apply to: (i) work, goods or services unrelated to this contract; or (ii) employment outside New York State. The State shall consider compliance by a contractor or subcontractor with the requirements of any federal law concerning equal employment opportunity which effectuates the purpose of this clause. The contracting agency shall determine whether the imposition of the requirements of the provisions hereof duplicate or conflict with any such federal law and if such duplication or conflict exists, the contracting agency shall waive the applicability of Section 312 to the extent of such duplication or conflict. Contractor will comply with all duly promulgated and lawful rules and regulations of the Department of Economic Development's Division of Minority and Women's Business Development pertaining hereto.
- **13.** <u>CONFLICTING TERMS</u>. In the event of a conflict between the terms of the contract (including any and all attachments thereto and amendments thereof) and the terms of this Appendix A, the terms of this Appendix A shall control.
- **14. GOVERNING LAW.** This contract shall be governed by the laws of the State of New York except where the Federal supremacy clause requires otherwise.
- **15.** <u>LATE PAYMENT</u>. Timeliness of payment and any interest to be paid to Contractor for late payment shall be governed by Article 11-A of the State Finance Law to the extent required by law.
- **16.** <u>NO ARBITRATION</u>. Disputes involving this contract, including the breach or alleged breach thereof, may not be submitted to binding arbitration (except where statutorily authorized), but must, instead, be heard in a court of competent jurisdiction of the State of New York.
- 17. SERVICE OF PROCESS. In addition to the methods of service allowed by the State Civil Practice Law & Rules ("CPLR"), Contractor hereby consents to service of process upon it by registered or certified mail, return receipt requested. Service hereunder shall be complete upon Contractor's actual receipt of process or upon the State's receipt of the return thereof by the United States Postal Service as refused or undeliverable. Contractor must promptly notify the State, in writing, of each and every change of address to which service of process can be made. Service by the State to the last known address shall be sufficient. Contractor will have thirty (30) calendar days after service hereunder is complete in which to respond.
- **18. PROHIBITION ON PURCHASE OF TROPICAL HARDWOODS.** The Contractor certifies and warrants that all wood products to be used under this contract award will be in accordance with, but not limited to, the specifications and provisions of Section 165 of the State Finance Law, (Use of Tropical Hardwoods) which prohibits purchase and use of tropical hardwoods, unless specifically exempted, by the State or any governmental agency or political subdivision or public benefit corporation. Oualification for an exemption under this

Page 5 June 2023

law will be the responsibility of the contractor to establish to meet with the approval of the State.

In addition, when any portion of this contract involving the use of woods, whether supply or installation, is to be performed by any subcontractor, the prime Contractor will indicate and certify in the submitted bid proposal that the subcontractor has been informed and is in compliance with specifications and provisions regarding use of tropical hardwoods as detailed in § 165 State Finance Law. Any such use must meet with the approval of the State; otherwise, the bid may not be considered responsive. Under bidder certifications, proof of qualification for exemption will be the responsibility of the Contractor to meet with the approval of the State.

- 19. MACBRIDE FAIR EMPLOYMENT PRINCIPLES. In accordance with the MacBride Fair Employment Principles (Chapter 807 of the Laws of 1992), the Contractor hereby stipulates that the Contractor either (a) has no business operations in Northern Ireland, or (b) shall take lawful steps in good faith to conduct any business operations in Northern Ireland in accordance with the MacBride Fair Employment Principles (as described in Section 165 of the New York State Finance Law), and shall permit independent monitoring of compliance with such principles.
- 20. OMNIBUS PROCUREMENT ACT OF 1992. It is the policy of New York State to maximize opportunities for the participation of New York State business enterprises, including minority- and women-owned business enterprises as bidders, subcontractors and suppliers on its procurement contracts.

Information on the availability of New York State subcontractors and suppliers is available from:

NYS Department of Economic Development Division for Small Business and Technology Development 625 Broadway

Albany, New York 12245 Telephone: 518-292-5100

A directory of certified minority- and women-owned business enterprises is available from:

NYS Department of Economic Development Division of Minority and Women's Business Development 633 Third Avenue 33rd Floor New York, NY 10017

646-846-7364

email: mwbebusinessdev@esd.nv.gov

https://ny.newnycontracts.com/FrontEnd/searchcertifieddir

ectory.asp

The Omnibus Procurement Act of 1992 (Chapter 844 of the Laws of 1992, codified in State Finance Law § 139-i and Public Authorities Law § 2879(3)(n)–(p)) requires that by signing this bid proposal or contract, as applicable, Contractors certify that whenever the total bid amount is greater than \$1 million:

- (a) The Contractor has made reasonable efforts to encourage the participation of New York State Business Enterprises as suppliers and subcontractors, including certified minority- and women-owned business enterprises, on this project, and has retained the documentation of these efforts to be provided upon request to the State;
- (b) The Contractor has complied with the Federal Equal Opportunity Act of 1972 (P.L. 92-261), as amended;
- (c) The Contractor agrees to make reasonable efforts to provide notification to New York State residents of employment opportunities on this project through listing any such positions with the Job Service Division of the New York State Department of Labor, or providing such notification in such manner as is consistent with existing collective bargaining contracts or agreements. The Contractor agrees to document these efforts and to provide said documentation to the State upon request; and
- (d) The Contractor acknowledges notice that the State may seek to obtain offset credits from foreign countries as a result of this contract and agrees to cooperate with the State in these efforts.

21. RECIPROCITY AND SANCTIONS PROVISIONS. Bidders are hereby notified that if their principal place of business is located in a country, nation, province, state or political subdivision that penalizes New York State vendors, and if the goods or services they offer will be substantially produced or performed outside New York State, the Omnibus Procurement Act 1994 and 2000 amendments (Chapter 684 and Chapter 383, respectively, codified in State Finance Law § 165(6) and Public Authorities Law § 2879(5)) require that they be denied contracts which they would otherwise obtain. NOTE: As of May 2023, the list of discriminatory jurisdictions subject to this provision includes the states of South Carolina,

22. COMPLIANCE WITH BREACH NOTIFICATION AND DATA SECURITY LAWS. Contractor shall comply with the provisions of the New York State Information Security Breach and Notification Act (General Business Law §§ 899-aa and 899-bb and State Technology Law § 208).

Alaska, West Virginia, Wyoming, Louisiana and Hawaii.

23. **COMPLIANCE** WITH **CONSULTANT** DISCLOSURE LAW. If this is a contract for consulting services, defined for purposes of this requirement to include analysis, evaluation, research, training, data processing, computer programming, engineering, environmental, health, and mental health services, accounting, auditing, paralegal, legal or similar services, then, in accordance with Section 163 (4)(g) of the State Finance Law (as amended by Chapter 10 of the Laws of 2006), the Contractor shall timely, accurately and properly comply with the requirement to submit an annual employment report for the contract to the agency that awarded the contract, the Department of Civil Service and the State Comptroller.

Page 6 June 2023 STANDARD CLAUSES FOR NYS CONTRACTS

APPENDIXA

24. PROCUREMENT LOBBYING. To the extent this agreement is a "procurement contract" as defined by State Finance Law §§ 139-j and 139-k, by signing this agreement the contractor certifies and affirms that all disclosures made in accordance with State Finance Law §§ 139-j and 139-k are complete, true and accurate. In the event such certification is found to be intentionally false or intentionally incomplete, the State may terminate the agreement by providing written notification to the Contractor in accordance with the terms of the agreement.

25. <u>CERTIFICATION OF REGISTRATION TO COLLECT SALES AND COMPENSATING USE TAX BY CERTAIN STATE CONTRACTORS, AFFILIATES AND SUBCONTRACTORS.</u>

To the extent this agreement is a contract as defined by Tax Law § 5-a, if the contractor fails to make the certification required by Tax Law § 5-a or if during the term of the contract, the Department of Taxation and Finance or the covered agency, as defined by Tax Law § 5-a, discovers that the certification, made under penalty of perjury, is false, then such failure to file or false certification shall be a material breach of this contract and this contract may be terminated, by providing written notification to the Contractor in accordance with the terms of the agreement, if the covered agency determines that such action is in the best interest of the State.

26. **IRAN DIVESTMENT ACT.** By entering into this Agreement, Contractor certifies in accordance with State Finance Law § 165-a that it is not on the "Entities Determined to be Non-Responsive Bidders/Offerers pursuant to the New York State Iran Divestment Act of 2012" ("Prohibited Entities List") posted at: https://ogs.ny.gov/iran-divestment-act-2012

Contractor further certifies that it will not utilize on this Contract any subcontractor that is identified on the Prohibited Entities List. Contractor agrees that should it seek to renew or extend this Contract, it must provide the same certification at the time the Contract is renewed or extended. Contractor also agrees that any proposed Assignee of this Contract will be required to certify that it is not on the Prohibited Entities List before the contract assignment will be approved by the State.

During the term of the Contract, should the state agency receive information that a person (as defined in State Finance Law § 165-a) is in violation of the above-referenced certifications, the state agency will review such information and offer the person an opportunity to respond. If the person fails to demonstrate that it has ceased its engagement in the investment activity which is in violation of the Act within 90 days after the determination of such violation, then the state agency shall take such action as may be appropriate and provided for by law, rule, or contract, including, but not limited to, imposing sanctions, seeking compliance, recovering damages, or declaring the Contractor in default.

The state agency reserves the right to reject any bid, request for assignment, renewal or extension for an entity that appears on the Prohibited Entities List prior to the award, assignment, renewal or extension of a contract, and to pursue a responsibility review with respect to any entity that is awarded a contract and appears on the Prohibited Entities list after contract award.

27. <u>ADMISSIBILITY</u> OF <u>REPRODUCTION</u> OF <u>CONTRACT</u>. Notwithstanding the best evidence rule or any other legal principle or rule of evidence to the contrary, the Contractor acknowledges and agrees that it waives any and all objections to the admissibility into evidence at any court proceeding or to the use at any examination before trial of an electronic reproduction of this contract, in the form approved by the State Comptroller, if such approval was required, regardless of whether the original of said contract is in existence.

Page 7 June 2023

APPENDIX B GENERAL SPECIFICATIONS

TABLE OF CONTENTS

<u>GEI</u>	<u>NERAL</u>	PAGE	<u>TEF</u>	RMS & CONDITIONS (CONT.)	PAGE
1.	Ethics Compliance	1	34.	Title and Risk of Loss for Products Other th	an
2.	Definitions	1	5	Technology Products	7
			35.	Product Substitution	8
BID	SUBMISSION			Rejected Product	8
•	T	2		Installation	8
3.	International Bidding	3		Repaired or Replaced Products, Parts, or	Ü
4.	Bid Opening	3		Components	8
5.	Late Bids	3	39.	Employees, Subcontractors and Agents	8
6.	Confidential/Trade Secret Materials	3	40.	Assignment	8
7.	Prevailing Wage Rates - Public Works	2	41.	Subcontractors and Suppliers	8
	and Building Services Contracts	3	42.	Suspension of Work	8
8.	Taxes	4	43.	Termination	9
9.	Expenses Prior to Contract Execution	4	44.	Savings/Force Majeure	9
10.		4	45.	Contract Invoicing	10
11.	Remanufactured, Recycled, Recyclable,		46.	Default - Authorized User	10
	or Recovered Materials	4	47.	Prompt Payments	10
12.	Products Manufactured in Public		48.	Remedies for Breach	10
	Institutions	4	49.	Assignment of Claim	11
	Pricing	4	50.	Toxic Substances	11
14.	Site Inspection	5	51.	Independent Contractor	11
15.	Purchasing Card	5	52.	Security	11
DID	EVALUATION		53.		11
DID	EVALUATION		54.	Warranties	11
16.	Bid Evaluation	5	55.	Legal Compliance	12
17.	Tie Bids	5	56.	Indemnification	12
18.	Quantity Changes Prior to Award	5	57.	Indemnification Relating to Infringement	13
19.		5		Limitation of Liability	13
20.	Debriefings	5	59.	Dispute Resolution Procedures	13
21.	Contract Publicity	5		F	
		· ·		he extent the scope of the Solicitation or Contract	
TEF	RMS & CONDITIONS			ale, development, maintenance, or use of inform	
				nology Products such as software, computer com	
22.	Contract Creation/Execution	6		ms, or networks for the processing, and distribut	
23.	Contract Term – Extension	6		ige, or storage of data, the following clauses shall	l govern, as
24.	Official Use Only/No Personal Use	6	арри	icable.	
25.	Participation in Centralized Contracts	6	60.	Software License Grant	14
26.	Modification of Contract Terms	6		Product Acceptance	15
27.	Scope Changes	6	62.		16
28.	Estimated/Specific Quantity Contracts	6		No Hardstop or Passive License Monitoring	
29.	Emergency Contracts	6		Ownership/Title to Project Deliverables	16
30.	Purchase Orders	7	65.	Proof of License	17
31.	Product Delivery	7	66.	Changes to Product or Service Offerings	17
32.	Weekend and Holiday Deliveries	7	00.	Thanke to Fround of Service Offerings	1,
33.	Shipping/Receipt of Product	7			

GENERAL

- 1. ETHICS COMPLIANCE All Bidders/Contractors and their employees must comply with the requirements of Sections 73 and 74 of the Public Officers Law, other State codes, rules, regulations and executive orders establishing ethical standards for the conduct of business with New York State. In signing the Bid, Bidder certifies full compliance with those provisions for any present or future dealings, transactions, sales, contracts, services, offers, relationships, etc., involving New York State and/or its employees. Failure to comply with those provisions may result in disqualification from the bidding process, termination of contract, and/or other civil or criminal proceedings as required by law.
- **2. <u>DEFINITIONS</u>** Terms used herein shall have the following meanings:
- **a. AUTHORIZED USER** Authorized User shall have the meaning set forth in State Finance Law Section 163(1)(k) and includes, but is not limited to, New York State Agencies, political subdivisions, local governments, public authorities, public school and fire districts, public and nonprofit libraries, and certain other nonpublic/nonprofit organizations.
- **b. BID** A response to the Solicitation submitted by a Bidder to provide Products.
- **c. BIDDER** Any person or entity who submits a response to the Solicitation. At the time that a Bidder executes a Contract with the State, the Bidder shall become a "Contractor." See also "Contractor."
- d. BID SPECIFICATIONS A written description drafted by OGS or an Authorized User setting forth the specific terms of the intended procurement, which may include: physical or functional characteristics, the nature of a Product, any description of the work to be performed, Products to be provided, the necessary qualifications of the Bidder, the capacity and capability of the Bidder to successfully carry out the proposed Contract, or the process for achieving specific results and/or anticipated outcomes or any other requirement necessary to perform work. Where this Appendix B is incorporated in negotiated Contracts that have not been competitively solicited, the term "Bid Specifications" shall be deemed to refer to the terms and conditions set forth in the negotiated Contract and associated documentation.
- **e. COMMISSIONER** The Commissioner of OGS or his or her designee, or, in the case of Bid Specifications issued by an Authorized User, the head of such Authorized User or his or her authorized representative.
- **f. CONTRACT** The writings that contain the agreement of the Commissioner and the Contractor setting forth the total legal obligation between the parties as determined by applicable rules of law, and which most typically include the following classifications of public procurements:
 - Agency Specific Contracts Contracts where the written description for a Product or a particular scope of work is described and defined to meet the needs of one or more Authorized Users.
 - 2. Centralized Contracts Single- or multiple-award Contracts where the written description for a Product or general scope of work is described and defined by OGS to meet the needs of Authorized Users. Centralized Contracts may be awarded through multiple awards or through adoption of another

- jurisdiction's contract or on a sole source, single source, emergency, or competitive basis. Once established, procurements may be made from the selected Contractors without further competition or Mini-Bid unless otherwise required by the Contract.
- 3. Back-Drop Contracts Multiple-award Centralized Contracts where OGS provides a written description for a Product or general scope of work to meet the needs of Authorized Users. Bids may be submitted either at a date and time certain or may be accepted on a continuous or periodic recruitment basis, as set forth in the Solicitation. Selection of a Contractor from among Back-Drop contract holders for an actual Product, project or particular scope of work may be subsequently made as set forth in the Contract.
- 4. Piggyback Contract A Contract let by any department, agency or instrumentality of the United States government, or any department, agency, office, political subdivision or instrumentality of any state or group of states that is adopted and extended for use by OGS in accordance with the requirements of the State Finance Law.
- 5. Contract Award Letter A letter to the successful Bidder indicating acceptance of its Bid in response to a Solicitation. Unless otherwise specified, the issuance of a letter of acceptance forms a Contract but is not an order for Product, and the Contractor should not take any action with respect to actual Contract deliveries except on the basis of Purchase Orders sent from Authorized Users.
- **g CONTRACT AWARD NOTIFICATION** An announcement to Authorized Users that a Contract has been established.
- **h. CONTRACTOR** Any successful Bidder to whom a Contract has been awarded by the Commissioner.
- i. DOCUMENTATION The complete set of manuals (e.g., user, installation, instruction or diagnostic manuals) in either hard or electronic copy, that are necessary to enable an Authorized User to properly test, install, operate and enjoy full use of the Product.
- **j. ENTERPRISE** The total business operations in the United States of an Authorized User without regard to geographic location where such operations are performed or the entity actually performing such operations on behalf of the Authorized User.
- **k. ENTERPRISE LICENSE** A license grant of unlimited rights to deploy, access, use and execute Product anywhere within the Enterprise up to the maximum capacity stated on the Purchase Order or in the Contract.
- *I.* ERROR CORRECTIONS Machine executable software code furnished by Contractor which corrects the Product so as to conform to the applicable warranties, performance standards and/or obligations of the Contractor.
- m. GROUP A classification of a Product that is designated by OGS.
- **n. INVITATION FOR BIDS (IFB)** A type of Solicitation that is most typically used for procurements where requirements can be stated and award will be made based on lowest price to the responsive and responsible Bidder or Bidders.

- **o.** LICENSED SOFTWARE Software transferred upon the terms and conditions set forth in the Contract. "Licensed Software" includes Error Corrections, upgrades, or enhancements, and any deliverables due under a technical support/maintenance or service contract (e.g., Patches, programs, code or data conversion, or custom programming).
- p. LICENSEE An Authorized User who acquires Product from Contractor by issuing a Purchase Order in accordance with the terms and conditions of the Contract; provided that, for purposes of compliance with an individual license, the term "Licensee" shall be deemed to refer separately to the individual Authorized User who took receipt of and who is executing the Product, and who shall be solely responsible for performance and liabilities incurred. In the case of acquisitions by State Agencies, the Licensee shall be the State of New York.
- **q.** LICENSE EFFECTIVE DATE The date Product is delivered to an Authorized User. Where a License involves Licensee's right to copy a previously licensed and delivered master copy of a program, the License Effective Date for additional copies shall be deemed to be the date on which the Purchase Order is executed.
- **r. LICENSOR** A Contractor who transfers rights in proprietary Product to Authorized Users in accordance with the rights and obligations specified in the Contract.
- s. MINI-BID A document used by an Authorized User containing transaction-specific requirements soliciting responses from Contractors previously qualified under a Centralized Contract for such Products.
- t. OGS The New York State Office of General Services.
- **u. PATCH** Software designed to update, fix, or improve the Product or its supporting data. This includes fixing security vulnerabilities and other bugs, including hot fixes, to improve usability or performance.
- v. PRODUCTS Items or deliverables under any Solicitation or Contract and may include commodities, services and/or technology.
- w. PURCHASE ORDER The Authorized User's fiscal form or format that is used when making a purchase (e.g., formal written Purchase Order, Purchasing Card, electronic Purchase Order, or other authorized instrument).
- x. REQUEST FOR PROPOSALS (RFP) A type of Solicitation that is used for procurements where factors in addition to cost are considered and weighted in awarding the contract and where the award will be made based on "best value," as defined by the State Finance Law, to one or more responsive and responsible Bidders.
- y. REQUEST FOR QUOTATION (RFQ) A procurement method that can be used in situations such as discretionary, sole source, single source, or emergency purchases and certain Centralized Contracts.
- z. RESPONSIBLE BIDDER A Bidder that is determined to have financial and organizational capacity, legal authority, satisfactory previous performance, skill, judgment and integrity, and that is found to be competent, reliable and experienced, as determined by the Commissioner. For purposes of being deemed responsible, a Bidder must also be determined to be in compliance with Sections 139-j and 139-k of the State Finance Law relative to restrictions on contacts during the procurement process and disclosure of contacts and prior findings of non-responsibility under these statutes.

- **aa. RESPONSIVE BIDDER** A Bidder meeting the specifications or requirements prescribed in the Solicitation, as determined by the OGS Commissioner.
- **bb. SINGLE SOURCE** A procurement where two or more Bidders can supply the required Product, and the Commissioner may award the contract to one Bidder over the other.
- **cc. SITE** The location (street address) where Product will be delivered or executed.
- **dd. SOLE SOURCE** A procurement where only one Bidder is capable of supplying the required Product.
- ee. SOLICITATION Writings by the State setting forth the scope, terms, conditions and technical specifications for a procurement of Product. The procurement may be undertaken on a competitive or non-competitive basis. Such writings typically include, but are not limited to: Invitation for Bids (IFB), Request for Quotations (RFQ), Request for Proposals (RFP), addenda or amendments thereto, and terms and conditions that are incorporated by reference, including but not limited to Appendix A (Standard Clauses for NYS Contracts), Appendix B (General Specifications), and identified attachments. Where the procurement is undertaken on a non-competitive basis, the term "Solicitation" shall be deemed to refer to all the terms and conditions identified by the State.
- **ff. SOURCE CODE** The programming statements or instructions written and expressed in any language understandable by a human being skilled in the art which are translated by a language compiler to produce executable machine object code.
- gg. STATE State of New York.
- **hh. STATE AGENCY OR AGENCIES** The State of New York, acting by or through one or more departments, boards, commissions, offices or institutions of the State of New York.
- ii. SUBCONTRACTOR Any individual or legal entity (including but not limited to sole proprietor, partnership, limited liability company, firm or corporation) who has entered into a contract, express or implied, for the performance of a portion of a Contract with a Contractor.
- **jj. TERMS OF LICENSE** The terms and conditions set forth in the Contract that are in effect and applicable to a Purchase Order at the time of order placement.
- **kk. THIRD-PARTY SOFTWARE** Any software that is developed independently of Contractor and which may be governed by a separate license.
- II. VIRUS Any computer code, whether or not written or conceived by Contractor, that disrupts, disables, harms, or otherwise impedes in any manner the operation of the Product, or any other associated software, firmware, hardware, or computer system (such as local area or wide-area networks), including aesthetic disruptions or distortions, but does not include security keys or other such devices installed by Product manufacturer. Virus shall also include any malware, adware, or other computer code, whether or not written or conceived by Contractor, that allows data or metrics to be copied, redirected, or modified without the express consent of the Authorized User.

BID SUBMISSION

- 3. <u>INTERNATIONAL BIDDING</u> All Bids, including all information and Product required by the Solicitation or provided as explanation thereof, shall be submitted in English. All prices shall be expressed, and all payments shall be made, in United States Dollars (US\$). Any Bids submitted which do not meet the above criteria will be rejected.
- **4.** <u>**BID OPENING**</u> Bids may, as applicable, be opened publicly. The Commissioner reserves the right at any time to postpone or cancel a scheduled Bid opening.
- 5. <u>LATE BIDS</u> Bids must be received at the location designated in the Solicitation at or before the date and time established in the Solicitation for the Bid opening or receipt of Bids.

Any Bid received at the designated location after the established time will be considered a Late Bid. A Late Bid may be rejected and disqualified from award. Notwithstanding the foregoing, a Late Bid may be accepted in the Commissioner's sole discretion where (i) no timely Bids meeting the requirements of the Solicitation are received, (ii) in the case of a multiple award, an insufficient number of timely Bids are received to satisfy the multiple award, or (iii) the Bidder has demonstrated to the satisfaction of the Commissioner that the Late Bid was caused solely by factors outside the control of the Bidder. However, in no event shall the Commissioner be under any obligation to accept a Late Bid.

The basis for any determination to accept a Late Bid shall be documented in the procurement record.

6. CONFIDENTIAL/TRADE SECRET MATERIALS

- BIDDER/CONTRACTOR Confidential, trade secret or proprietary materials as defined by the laws of the State of New York must be clearly marked and identified as such upon submission by the Bidder/Contractor. Marking the Bid as "confidential" or "proprietary" on its face or in the document header or footer shall not be considered by the Commissioner or Authorized User to be sufficient without specific justification as to why disclosure of particular information in the Bid would cause substantial injury to the competitive position of the Bidder/Contractor. Bidders/Contractors intending to seek an exemption from disclosure of these materials under the Freedom of Information Law must request the exemption in writing, setting forth the reasons for the claimed exemption. The Commissioner's or Authorized User's receipt/acceptance of the claimed materials does not constitute a determination on the exemption request, which determination will be made in accordance with statutory procedures. Properly identified information that has been designated confidential, trade secret, or proprietary by the Bidder/Contractor will not be disclosed except as may be required by the Freedom of Information Law or other applicable State and federal laws.
- b. COMMISSIONER OR AUTHORIZED USER Contractor warrants, covenants and represents that any confidential information obtained by Contractor, its agents, Subcontractors, officers, distributors, resellers or employees in the course of performing its obligations, including without limitation, security procedures, business operations information, or commercial proprietary information in the possession of the State or any Authorized User hereunder or received from another third party, will not be divulged to any third parties without the written consent of the Commissioner or Authorized User. Contractor shall not be required to keep confidential any such material that is publicly available through no fault of Contractor, independently developed by Contractor without reliance on confidential information

of the Authorized User, or otherwise obtained under the Freedom of Information Law or other applicable New York State laws and regulations. This warranty shall survive termination of this Contract. Contractor further agrees to take commercially reasonable steps to inform its agents, Subcontractors, officers, distributors, resellers or employees of the obligations arising under this clause to ensure such confidentiality.

- 7. PREVAILING WAGE RATES PUBLIC WORKS AND BUILDING SERVICES CONTRACTS If any portion of work being solicited is subject to the prevailing wage rate provisions of the Labor Law, the following shall apply:
- a. PREVAILING WAGE RATE APPLICABLE TO BIDS A copy of the applicable prevailing wage rate schedule is incorporated into the Solicitation and may also be obtained by visiting www.labor.ny.gov and typing in the search box: Prevailing Wage Schedule Request. Bidders must submit Bids which are based upon the prevailing hourly wages, and supplements in cash or equivalent benefits (e.g., fringe benefits and any cash or non-cash compensation which are not wages, as defined by law) that equal or exceed the applicable prevailing wage rates for the location where the work is to be performed. Bidders may not submit Bids based upon hourly wage rates and supplements below the applicable prevailing wage rates as established by the New York State Department of Labor. Bids that fail to comply with this requirement will be disqualified.
- b. WAGE RATE PAYMENTS/CHANGES DURING CONTRACT TERM The wages to be paid under any resulting Contract shall not be less than the prevailing rate of wages and supplements as set forth by law. It is required that the Contractor keep informed of all changes in the prevailing wage rates during the Contract term that apply to the classes of individuals supplied by the Contractor on any projects resulting from this Contract, subject to the provisions of the Labor Law. Contractor is solely liable for and must pay such required prevailing wage adjustments during the Contract term for its employees as required by law and is responsible for ensuring any Subcontractors utilized on the Contract also comply with the prevailing wage provisions of the New York State Labor Law.
- c. ARTICLE 8 CONSTRUCTION/PUBLIC WORKS
 CONTRACTS In compliance with Article 8, Section 220 of the New
 York State Labor Law:
- **i. Posting** The Contractor must publicly post on the work Site, in a prominent and accessible place, a legible schedule of the prevailing wage rates and supplements.
- **ii.** Payroll Records Contractors and Subcontractors must keep original payrolls or transcripts subscribed and affirmed as true under the penalties of perjury as required by law. For public works contracts over \$25,000 where the Contractor maintains no regular place of business in the State, such records must be kept at the work Site. For building services contracts, such records must be kept at the work Site while work is being performed.
- iii. Submission of Certified Payroll Transcripts for Public Works Contracts Only Contractors and Subcontractors on public works Contracts must submit monthly payroll transcripts to the Authorized User issuing the Purchase Order for the work. This provision does not apply to Article 9 of the Labor Law building services contracts.
- iv. Day's Labor No laborers, workmen or mechanics in the employ of the Contractor, Subcontractor or other person doing or

contracting to do all or part of the work contemplated by the Contract shall be permitted or required to work more than eight hours in any one calendar day or more than five calendar days in any one week except in cases of extraordinary emergency including fire, flood or danger to life or property. "Extraordinary emergency" shall be deemed to include situations in which sufficient laborers, workers and mechanics cannot be employed to carry on public work expeditiously as a result of such restrictions upon the number of hours and days of labor and the immediate commencement or prosecution or completion without undue delay of the public work is necessary in the judgment of the NYS Commissioner of Labor for the preservation of the Contract Site or for the protection of the life and limb of the persons using the Contract Site.

- d. ARTICLE 9 BUILDING SERVICES CONTRACTS In compliance with Article 9, Section 230 of the New York State Labor Law:
- i. Payroll Records Contractors and Subcontractors must keep original payrolls or transcripts subscribed and affirmed as true under the penalties of perjury as required by law. Where the Contractor or Subcontractor maintains no regular place of business in New York State, such records must be kept at the work Site while work is being performed.
- **ii. Overtime** Employees of Contractors and Subcontractors who work in excess of eight hours in a day or forty hours in a week shall be paid at the overtime rate identified by the New York State Department of Labor.

8. TAXES

- **a.** Unless otherwise specified in the Solicitation, Bid Specifications or Contract, the quoted Bid price includes all taxes applicable to the transaction.
- **b.** Purchases made by the State of New York and certain non-State Authorized Users are exempt from New York State and local sales taxes and, with certain exceptions, federal excise taxes. To satisfy the requirements of the New York State sales tax exemption, either the Purchase Order issued by a State Agency or the invoice forwarded to authorize payment for such purchases will be sufficient evidence that the sale by the Contractor was made to the State, an exempt organization under Section 1116(a)(1) of the Tax Law. Non-State Authorized Users must offer their own proof of exemption upon request. No person, firm or corporation is, however, exempt from paying the State Truck Mileage and Unemployment Insurance or Federal Social Security taxes, which remain the sole responsibility of the Bidder/Contractor.
- c. Purchases by Authorized Users other than the State of New York may be subject to certain taxes which were not included in the Bid price, and in those instances the tax should be computed based on the Contract price and added to the invoice submitted to such entity for payment.
- 9. EXPENSES PRIOR TO CONTRACT EXECUTION The Commissioner and any Authorized Users are not liable for any costs incurred by a Bidder or Contractor in the preparation and production of a Bid, Mini-Bid, cost proposal revision, or for any work performed prior to Contract execution.

10. PRODUCT REFERENCES

a. "Or Equal" In all Solicitations or Bid Specifications, the words "or equal" are understood to apply where a copyrighted, brand name, trade name, catalog reference, or patented Product is referenced.

References to such specific Product are intended as descriptive, not restrictive, unless otherwise stated. Comparable Product will be considered if proof of compatibility is provided, including appropriate catalog excerpts, descriptive literature, specifications and test data, etc. The Commissioner's decision as to acceptance of the Product as equal shall be final.

- **b.** Discrepancies in References In the event of a discrepancy between the model number referenced in the Solicitation or Bid Specifications and the written description of the Products that cannot be reconciled, then the written description shall prevail.
- 11. REMANUFACTURED, RECYCLED, RECYCLABLE, OR RECOVERED MATERIALS Upon the conditions specified in the Solicitation and in accordance with the laws of the State of New York, Contractors are encouraged to use recycled, recyclable, or recovered materials in the manufacture of Products and packaging to the maximum extent practicable without jeopardizing the performance or intended end use of the Product or packaging unless such use is precluded due to health, welfare, safety requirements, or in the Solicitation. Contractors are further encouraged to offer remanufactured Products to the maximum extent practicable without jeopardizing the performance or intended end use of the Product unless such use is precluded due to health, welfare, safety requirements, or by the Solicitation. Where such use is not practical, suitable, or permitted by the Solicitation, Contractor shall deliver new materials in accordance with the "Warranties" set forth below.

Items with recycled, recyclable, recovered, refurbished, or remanufactured content must be identified in the Bid or Bidder will be deemed to be offering new Product.

12. PRODUCTS MANUFACTURED IN PUBLIC

INSTITUTIONS Bids offering Products that are manufactured or produced in public institutions will be rejected.

13. PRICING

- a. Unit Pricing If required by the Solicitation, the Bidder should insert the price per unit specified and the price extensions in decimals, not to exceed four places, for each item unless otherwise specified in the Solicitation. In the event of a discrepancy between the unit price and the extension, the unit price shall govern unless, in the sole judgment of the Commissioner, such unit pricing is obviously erroneous.
- b. Net Pricing Unless otherwise required by the Solicitation, prices shall be net, including transportation, customs, tariff, delivery and other charges fully prepaid by the Contractor to the destination indicated in the Solicitation or Purchase Order.
- c. "No Charge" Bid When Bids are requested on a number of Products as a Group or lot, a Bidder desiring to Bid "no charge" on a Product in the Group or lot must clearly indicate such. Otherwise, such Bid may be considered incomplete and be rejected, in whole or in part, at the discretion of the Commissioner.
- **d.** Educational Pricing All Products to be supplied for educational purposes that are subject to educational discounts shall be identified in the Bid and such discounts shall be made available to qualifying institutions.
- e. Third Party Financing If Product acquisitions are financed through any third party financing, Contractor may be required as a condition of Contract award to agree to the terms and conditions of a

"Consent & Acknowledgment Agreement" in a form acceptable to the Commissioner.

f. Specific price decreases:

- (i) GSA Changes: Where net pricing under the Contract is based on an approved GSA schedule, price decreases shall take effect automatically during the Contract term and apply to Purchase Orders submitted on or after the date the approved GSA schedule pricing decreases during the Contract term; or
- (ii) Commercial Price List Reductions: Where net pricing under the Contract is based on a discount from Contractor's list prices, price decreases shall take effect automatically during the Contract term and apply to Purchase Orders submitted on or after the date Contractor lowers its pricing on its commercial price lists during the Contract term; or
- (iii) Special Offers/Promotions Generally: Where Contractor generally offers more advantageous special price promotions or special discount pricing to other customers during the Contract term for a similar quantity, and the maximum price or discount associated with such offer or promotion is better than the discount or net pricing otherwise available under this Contract, such better price or discount shall apply for similar quantity transactions under this Contract for the life of such general offer or promotion; and
- (iv) Special Offers/Promotions to Authorized Users: Contractor may offer Authorized Users, under either this Contract or any other contracting vehicle, competitive pricing which is lower than the net pricing set forth herein at any time during the Contract term and such lower pricing shall not be applied as a global price reduction under the Contract pursuant to the foregoing paragraph (iii).

Unless otherwise specified in the Solicitation, Contractor may offer lower prices or better terms (see Modification of Contract Terms) on any specific Purchase Order from any Authorized User without being in conflict with, or having any obligation to comply on a global basis with, the terms of this clause.

- g. Cost Proposal Revisions A Contractor may be solicited prior to Contract award to propose the best possible offer for the Product being bid on, in accordance with State Finance Law Section 163(9)(c). A cost proposal revision must be a lower price than the initial price.
- 14. <u>SITE INSPECTION</u> Where a Site inspection is required, Bidder shall be required to inspect the Site, including environmental or other conditions, for pre-existing deficiencies that may affect the installed Product or that may affect Bidder's ability to properly deliver, install or otherwise provide the required Product. All inquiries regarding such conditions shall be made in writing. Bidder shall be deemed to have knowledge of any deficiencies or conditions that such inspection or inquiry might have disclosed. Bidder must provide a detailed explanation with its Bid if additional work is required under this clause in order to properly provide the required Product.
- **15.** PURCHASING CARD The State's Purchasing Card program is designed to be an efficient and cost effective way to expedite purchases. The Purchasing Card (also referred to as the Procurement Card) is a credit card that enables Authorized Users to make authorized purchases directly from a Contractor without processing formal Purchase Orders. Purchasing Cards are issued to selected employees who are authorized to make purchases for the Authorized

User. Cardholders can make purchases directly from any Contractor that accepts the Purchasing Card.

BID EVALUATION

- 16. <u>BID EVALUATION</u> The Commissioner reserves the right to accept or reject any and all Bids, or separable portions of Bids, and waive technicalities, irregularities, and omissions if the Commissioner determines the best interests of the State will be served. The Commissioner, in his or her sole discretion, may accept or reject illegible, incomplete or vague Bids, and the Commissioner's decision shall be final. A conditional or revocable Bid which clearly communicates the terms or limitations of acceptance may be considered, and Contract award may be made in compliance with the Bidder's conditional or revocable terms in the Bid.
- 17. TIE BIDS In the event two Bids are found to be substantially equivalent, price shall be the basis for determining the award recipient. While prompt payment discounts will not be considered in determining the low Bid, the Commissioner may consider any prompt payment discount in resolving Bids which are otherwise tied. If two or more Bidders submit substantially equivalent Bids as to pricing or other factors, the decision of the Commissioner to award a Contract to one or more of such Bidders shall be final.
- 18. QUANTITY CHANGES PRIOR TO AWARD The Commissioner reserves the right, at any time prior to the award of a specific quantity Contract, to alter in good faith the quantities listed in the Solicitation. In the event such right is exercised, the lowest responsible Bidder meeting the Solicitation requirements will be advised of the revised quantities and afforded an opportunity to extend or reduce its Bid price in relation to the changed quantities. Refusal by the low Bidder to so extend or reduce its Bid price may result in the rejection of its Bid and the award of such Contract to the lowest responsible Bidder who accepts the revised qualifications.
- 19. <u>TIMEFRAME FOR OFFERS</u> The Commissioner reserves the right to make awards within 60 days after the date of the Bid opening or such other period of time as set forth in the Solicitation. The Bids must remain firm until a Contract is awarded, but if a Contract is not awarded within 60 days or other time period set forth in the Solicitation, the Bidder may withdraw its Bid any time thereafter by delivering to the Commissioner written notice of the withdrawal of its Rid
- **20. DEBRIEFINGS** Pursuant to Section 163(9)(c) of the State Finance Law, any unsuccessful Bidder may request a debriefing regarding the reasons that the Bid submitted by the Bidder was not selected for award. Requests for a debriefing must be made within 15 calendar days of notification by OGS that the Bid submitted by the Bidder was not selected for award. Requests should be submitted in writing to a designated contact identified in the Solicitation.
- 21. <u>CONTRACT PUBLICITY</u> Any Contractor press or media releases, advertisements, or promotional literature, regardless of the medium, referring to an awarded Contract must be reviewed and approved by the Commissioner prior to issuance. In addition, Contractor shall not use, for any purpose, the New York State of Opportunity registered trademark or the New York State coat of arms without prior written approval from the State.

TERMS & CONDITIONS

- 22. <u>CONTRACT CREATION/EXECUTION</u> Except for contracts governed by Article 11-B of the State Finance Law, subject to and upon receipt of all required approvals as set forth in the Solicitation, a Contract shall be deemed executed and created with the successful Bidders upon the Commissioner's mailing or electronic communication to the address on the Bid/Contract of: (i) the final Contract Award Notice; (ii) a fully executed Contract; or (iii) a Purchase Order authorized by the Commissioner.
- 23. <u>CONTRACT TERM EXTENSION</u> In addition to any stated extension periods in the Contract, any Contract or portion thereof awarded by the Commissioner may be extended by mutual agreement of the Commissioner and the Contractor for an additional period of up to one year. Such extension for up to an additional one-year period may be exercised on a month-to-month basis or in other stated periods of time.
- **24. OFFICIAL USE ONLY/NO PERSONAL USE** The Contract is only for official use by Authorized Users. Use of the Contract for personal or private purposes is strictly prohibited.

25. PARTICIPATION IN CENTRALIZED CONTRACTS

- **a.** State Agencies All State Agencies may utilize and purchase under any Centralized Contract let by the Commissioner, unless the Solicitation limits purchases to specific State Agencies.
- b. Non-State Agency Authorized Users Authorized Users other than State Agencies are permitted to make purchases through Centralized Contracts where permitted by law, the Contract or the Commissioner.
- c. Voluntary Extension Purchase Orders issued against a Centralized Contract by any Authorized User not provided for in the Contract shall be honored by the Contractor at its discretion and only with the approval of the OGS Commissioner and any other approvals required by law.
- d. Responsibility for Performance Participation in Centralized Contracts by Authorized Users is permitted upon the following conditions: (i) the responsibility with regard to performance of any contractual obligation, covenant, condition or term thereunder by any Authorized User other than State Agencies shall be borne and is expressly assumed by such Authorized User and not by the State; (ii) a breach of the Contract by any particular Authorized User shall neither constitute nor be deemed a breach of the Contract as a whole which shall remain in full force and effect, and shall not affect the validity of the Contract nor the obligations of the Contractor thereunder respecting non-breaching Authorized Users, whether State or otherwise; (iii) for a breach by an Authorized User other than a State Agency, the State specifically and expressly disclaims any and all liability for such breach; and (iv) each non-State Agency Authorized User and Contractor guarantees to hold the State, its officers, agents and employees harmless from any liability that may be or is imposed by the non-State Agency Authorized User's or Contractor's failure to perform in accordance with its obligations under the Contract.
- e. Contract Migration Authorized Users holding individual Contracts with a Contractor at the time that Contractor is awarded a Centralized Contract for the same Products shall be permitted to migrate to that Centralized Contract effective with its commencement date. Such migration shall not operate to diminish, alter or eliminate

any right that the Authorized User otherwise had under the terms and conditions of their individual Contract.

26. MODIFICATION OF CONTRACT TERMS The terms and conditions set forth in the Contract shall govern all transactions by Authorized Users under this Contract. The Contract may only be modified or amended upon mutual written agreement of the Commissioner and Contractor.

The Contractor may, however, offer any Authorized User more advantageous pricing, payment, or other terms and conditions than those set forth in the Contract. In such event, a copy of such terms shall be furnished to the Authorized User and Commissioner by the Contractor at the time of such offer.

Other than where such terms are more advantageous for the Authorized User than those set forth in the Contract, no alteration or modification of the terms of the Contract, including substitution of Product, shall be valid or binding against an Authorized User unless authorized by the Commissioner or specified in the Contract Award Notification. No such alteration or modification shall be made by unilaterally affixing such terms to Product upon delivery (including, but not limited to, attachment or inclusion of standard pre-printed order forms, product literature, "shrink wrap" terms accompanying software upon delivery, or other documents) or by incorporating such terms onto order forms, Purchase Orders or other documents forwarded by the Contractor for payment, notwithstanding Authorized User's subsequent acceptance of Product, or that Authorized User has subsequently processed such document for approval or payment.

27. **SCOPE CHANGES** The Commissioner reserves the right to require, by written order, changes to the scope of the Contract, provided that such changes do not materially alter the general scope of the Contract. If any such change causes an increase or decrease in the cost of, or the time required for, performance of any part of the work under the Contract, whether or not changed by the order, the Commissioner shall, upon notice from Contractor as hereafter stated. make an equitable adjustment in the Contract price, the delivery schedule or both and shall modify the Contract. The Contractor must assert its right to an adjustment under this clause within 30 days from the date of receipt of the written order. However, if the Commissioner decides that the facts justify it, the Commissioner may provide an adjustment without receipt of a notice from Contractor. In the event of a dispute between the Contractor and the Commissioner, such dispute shall be resolved in accordance with the OGS Dispute Resolution Procedures; provided, however, that nothing in this clause shall excuse the Contractor from proceeding with the Contract as changed.

28. ESTIMATED/SPECIFIC QUANTITY CONTRACTS

Estimated quantity contracts, also referred to as indefinite delivery/indefinite quantity contracts, are expressly agreed and understood to be made for only the quantities, if any, actually ordered during the Contract term. No guarantee of any quantity is implied or given.

With respect to any specific quantity stated in the Contract, the Commissioner reserves the right after award to order up to 20% more or less (rounded to the next highest whole number) than the specific quantities called for in the Contract. Notwithstanding the foregoing, the Commissioner may purchase greater or lesser percentages of Contract quantities should the Commissioner and Contractor so agree. Such agreement may include an equitable price adjustment.

29. EMERGENCY CONTRACTS In the event that a disaster emergency is declared by Executive Order under Section 28 of Article

2-B of the Executive Law, or the Commissioner determines pursuant to his or her authority under Section 163(10)(b) of the State Finance Law that an emergency exists requiring the prompt and immediate delivery of Product, the Commissioner reserves the right to obtain such Product from any source, including but not limited to this Contract, as the Commissioner in his or her sole discretion determines will meet the needs of such emergency. Contractor shall not be entitled to any claim for lost profits for Product procured from other sources pursuant to this clause. The reasons underlying the finding that an emergency exists shall be included in the procurement record.

30. PURCHASE ORDERS Unless otherwise authorized in writing by the Commissioner, no Product is to be delivered or furnished by Contractor until transmittal of an official Purchase Order from the Authorized User. Unless terminated or cancelled pursuant to the authority vested in the Commissioner, Purchase Orders shall be effective and binding upon the Contractor (i) in the case of formal written Purchase Orders, when placed in the mail prior to the termination of the Contract and addressed to the Contractor at the address for receipt of orders set forth in the Contract or in the Contract Award Notification or (ii) in the case of electronic Purchase Orders or Purchasing Card purchases, when electronically transmitted to the Contractor prior to the termination of the Contract.

All Purchase Orders issued pursuant to a Contract let by the Commissioner must be identified with the appropriate Contract number and, if necessary, required State approvals. As deemed necessary, the Authorized User may confirm pricing and other Product information with the Contractor prior to placement of the Purchase Order. The State reserves the right to require any other information from the Contractor which the State deems necessary in order to complete any Purchase Order placed under the Contract. Unless otherwise specified, all Purchase Orders against Centralized Contracts will be placed by Authorized Users directly with the Contractor and any discrepancy between the terms stated on the Contractor's order form, confirmation or acknowledgment, and the Contract terms shall be resolved in favor of the terms most favorable to the Authorized User. Should an Authorized User add written terms and conditions to the Purchase Order that conflict with the terms and conditions of the Contract, the Contractor has the option of rejecting the Purchase Order within five business days of its receipt but shall first attempt to negotiate the additional written terms and conditions in good faith with the Authorized User, or fulfill the Purchase Order. Notwithstanding the above, the Authorized User reserves the right to dispute any discrepancies arising from the presentation of additional terms and conditions with the Contractor.

If, with respect to an Agency Specific Contract let by the Commissioner, a Purchase Order is not received by the Contractor within two weeks after the issuance of a Contract Award Notification, it is the responsibility of the Contractor to request in writing that the appropriate Authorized User forward a Purchase Order. If, thereafter, a Purchase Order is not received within a reasonable period of time, the Contractor shall promptly notify in writing the appropriate purchasing officer in OGS. Failure to timely notify such officer may, in the discretion of the OGS Commissioner and without cost to the State, result in the cancellation of such requirement by the OGS Commissioner with a corresponding reduction in the Contract quantity and price.

31. PRODUCT DELIVERY Delivery must be made as ordered to the address specified on the Purchase Order and in accordance with the terms of the Contract. Delivery shall be made within 30 calendar days after receipt of a Purchase Order by the Contractor, unless otherwise agreed to by the Authorized User and the Contractor. The decision of

the Commissioner as to compliance with delivery terms shall be final. The burden of proof for delay in receipt of a Purchase Order shall rest with the Contractor. In all instances of a potential or actual delay in delivery, the Contractor shall immediately notify the Commissioner and the Authorized User, and confirm in writing the explanation of the delay, and take appropriate action to avoid any subsequent late deliveries. Any extension of time for delivery must be requested in writing by the Contractor and approved in writing by the Authorized User. If compliance with the delivery time schedule is a material term of the Contract, failure to meet such delivery time schedule may be grounds for cancellation of the order or, in the Commissioner's discretion, the Contract.

32. WEEKEND AND HOLIDAY DELIVERIES Unless otherwise specified in the Contract or by an Authorized User, deliveries will be scheduled for ordinary business hours, Monday through Friday (excluding legal holidays observed by the State of New York). Deliveries may be scheduled by mutual agreement for Saturdays, Sundays or legal holidays observed by the State of New York where the Product is for daily consumption, an emergency exists, the delivery is a replacement, delivery is late, or other reasonable circumstance in which event the convenience of the Authorized User shall govern.

33. SHIPPING/RECEIPT OF PRODUCT

- a. Packaging Product shall be securely and properly packed for shipment, storage and stocking in appropriate, clearly labeled shipping containers and according to accepted commercial practice, without any extra charges for packing materials, cases or other types of containers. The container shall become and remain the property of the Authorized User unless otherwise specified in the Contract documents.
- b. Shipping Charges Unless otherwise stated in the Contract, all deliveries shall be deemed to be freight on board (F.O.B.) destination tailgate delivery at the dock of the Authorized User. Unless otherwise agreed, items purchased at a price F.O.B. shipping point plus transportation charges shall not relieve the Contractor from responsibility for safe and proper delivery notwithstanding the Authorized User's payment of transportation charges. Contractor shall be responsible for ensuring that the bill of lading states "charges prepaid" for all shipments.
- c. Receipt of Product The Contractor shall be solely responsible for assuring that deliveries are made to the locations and/or personnel specified by the Authorized User in the Purchase Order. Any losses or delays resulting from the Contractor's failure to deliver Product to the specified locations or personnel shall be borne exclusively by the Contractor.
- 34. TITLE AND RISK OF LOSS FOR PRODUCTS OTHER THAN TECHNOLOGY PRODUCTS

 Notwithstanding the form of shipment, title or other property interest, risk of loss for Products other than technology Products shall not pass from the Contractor to the Authorized User until the Products have been received, inspected and accepted by the receiving entity. Acceptance shall occur within a reasonable time or in accordance with such other defined acceptance period as may be specified in the Contract or Purchase Order. Mere acknowledgment by Authorized User personnel of the delivery or receipt of goods (e.g., signed bill of lading) shall not be deemed or construed as acceptance of the Products received. Any delivery of Product that is substandard or does not comply with the Contract may be rejected or accepted on an adjusted price basis, as determined by the Commissioner. Title, risk of loss, and acceptance for technology Products shall be governed by the Product Acceptance clause.

35. PRODUCT SUBSTITUTION In the event a specified Product listed in the Contract becomes unavailable or cannot be supplied by the Contractor for any reason (except as provided for in the Savings/Force Majeure clause), a Product deemed in writing by the Commissioner to be equal to or better than the specified Product must be substituted by the Contractor at no additional cost or expense to the Authorized User. Unless otherwise specified, any substitution of Product prior to the Commissioner's written approval may be cause for termination of Contract.

- **36. REJECTED PRODUCT** When Product is rejected, it must be removed by the Contractor from the premises of the Authorized User within ten calendar days of notification of rejection by the Authorized User. Upon notification of rejection, risk of loss of rejected or nonconforming Product shall remain with Contractor. Rejected items not removed by the Contractor within ten calendar days of notification shall be regarded as abandoned by the Contractor, and the Authorized User shall have the right to dispose of Product as its own property. The Contractor shall promptly reimburse the Authorized User for any and all costs and expenses incurred in storage or effecting removal or disposition after the ten-calendar-day period.
- 37. INSTALLATION Where installation is required, Contractor shall be responsible for placing and installing the Product in the required locations. All materials used in the installation shall be of good quality and shall be free from any and all defects that would mar the Product or render it unsound. Installation includes the furnishing of any equipment, rigging and materials required to install or place the Product in the proper location. The Contractor shall protect the Site from damage for all its work and shall repair damages or injury of any kind caused by the Contractor, its employees, officers or agents. If any alteration, dismantling or excavation, etc. is required to effect installation, the Contractor shall thereafter promptly restore the structure or Site. Work shall be performed to cause the least inconvenience to the Authorized User and with proper consideration for the rights of other Contractors or workers. The Contractor shall promptly perform its work and shall coordinate its activities with those of other Contractors. The Contractor shall clean up and remove all debris and rubbish from its work as required or directed. Upon completion of the work, the building and surrounding area of work shall be left clean and in a neat, unobstructed condition, and everything in satisfactory repair and order.
- 38. REPAIRED OR REPLACED PRODUCTS, PARTS, OR COMPONENTS Where the Contractor is required to repair, replace or substitute Product or parts or components of the Product under the Contract, the repaired, replaced or substituted Products shall be subject to all terms and conditions for new parts and components set forth in the Contract including warranties, as set forth in the Warranties clause herein. Replaced or repaired Product or parts and components of such Product shall be new and shall, if available, be replaced by the original manufacturer's component or part. Remanufactured parts or components meeting new Product standards may be permitted by the Commissioner or Authorized User. Before installation, all proposed substitutes for the original manufacturers' installed parts or components must be approved by the Authorized User. The part or component shall be equal to or of better quality than the original part or component being replaced.
- **39.** EMPLOYEES, SUBCONTRACTORS AND AGENTS All employees, Subcontractors, or agents of the Contractor performing work under the Contract must be trained staff or technicians who meet or exceed the professional, technical, and training qualifications set forth in the Contract or the Purchase Order, and must comply with all security and administrative requirements of the Authorized User that are communicated to the Contractor. The Commissioner and the Authorized

User reserve the right to conduct a security background check or otherwise approve any employee, Subcontractor, or agent furnished by Contractor and to refuse access to or require replacement of any personnel for cause based on professional, technical or training qualifications, quality of work or change in security status or non-compliance with Authorized User's security or other requirements. Such approval shall not relieve the Contractor of the obligation to perform all work in compliance with the Contract or the Purchase Order. The Commissioner and the Authorized User reserve the right to reject and/or bar from any facility for cause any employee, Subcontractor, or agent of the Contractor.

40. ASSIGNMENT In accordance with Section 138 of the State Finance Law, the Contractor shall not assign, transfer, convey, sublet, or otherwise dispose of the Contract or its right, title or interest therein, or its power to execute such Contract to any other person, company, firm or corporation in performance of the Contract without the prior written consent of the Commissioner or Authorized User (as applicable); provided, however, any consent shall not be unreasonably withheld, conditioned, delayed or denied. The Commissioner may waive the requirement that such consent be obtained in advance where the Contractor verifies that the assignment, transfer, conveyance, sublease, or other disposition is due to, but not necessarily limited to, a reorganization, merger, or consolidation of the Contractor's business entity or enterprise.

Notwithstanding the foregoing, the State shall not hinder, prevent or affect assignment of money by a Contractor for the benefit of its creditors. Prior to a consent to assignment of monies becoming effective, the Contractor shall file a written notice of such monies assignments with the State Comptroller. Prior to a consent to assignment of a Contract, or portion thereof, becoming effective, the Contractor shall submit the request for assignment to the Commissioner and seek written agreement from the Commissioner which will be filed with the State Comptroller. Commissioner shall use reasonable efforts to promptly respond to any request by Contractor for an assignment, provided that Contractor supplies sufficient information about the party to whom the Contractor proposes to assign the Contract.

Upon notice to the Contractor, the Contract may be assigned without the consent of the Contractor to another State Agency or subdivision of the State pursuant to a governmental reorganization or assignment of functions under which the functions are transferred to a successor Agency or to another Agency that assumes OGS responsibilities for the Contract.

- 41. <u>SUBCONTRACTORS AND SUPPLIERS</u> The Commissioner reserves the right to reject any proposed Subcontractor or supplier for bona fide business reasons, including, but not limited to: the company failed to solicit New York State certified minority- and women-owned business enterprises as required in prior OGS Contracts; the fact that such Subcontractor or supplier is on the New York State Department of Labor's list of companies with which New York State cannot do business; the Commissioner's determination that the company is not qualified or is not responsible; or the fact that the company has previously provided unsatisfactory work or services.
- **42.** <u>SUSPENSION OF WORK</u> The Commissioner, in his or her sole discretion, reserves the right to suspend any or all activities under the Contract, at any time, in the best interests of the Authorized User. In the event of such suspension, the Contractor will be given a formal written notice outlining the particulars of such suspension. Examples of the reason for such suspension include, but are not limited to, a budget freeze or reduction in State spending, declaration of emergency, contract compliance issues or other circumstances. Upon

issuance of such notice, the Contractor is not to accept any Purchase Orders, and shall comply with the suspension order. Activity may resume at such time as the Commissioner issues a formal written notice authorizing a resumption of performance under the Contract.

An Authorized User may issue a formal written notice for the suspension of work for which it has engaged the Contractor for reasons specified in the above paragraph. The written notice shall set forth the reason for such suspension and a copy of the written notice shall be provided to the Commissioner.

43. TERMINATION

- a. For Cause For a material breach that remains uncured for more than 30 calendar days or other longer period as specified by written notice to the Contractor, the Contract or Purchase Order may be terminated by the Commissioner or Authorized User respectively. Neither the State nor an Authorized User shall be liable for any of Contractor's costs arising from the failure to perform or the termination, including without limitation costs incurred after the date of termination. Such termination shall be upon written notice to the Contractor. In such event, the Commissioner or Authorized User may complete the contractual requirements in any manner it may deem advisable and pursue available legal or equitable remedies for breach.
- b. For Convenience This Contract may be terminated at any time by the Commissioner for convenience upon 60 calendar days or other longer period as specified by written notice, without penalty or other early termination charges due. Such termination of the Contract shall not affect any project or Purchase Order that has been issued under the Contract prior to the date of such termination. If the Contract is terminated pursuant to this subdivision, the Authorized User shall remain liable for all accrued but unpaid charges incurred through the date of the termination. Contractor shall use due diligence and fulfill any outstanding Purchase Orders.
- c. For Violation of Sections 139-j and 139-k of the State Finance Law The Commissioner reserves the right to terminate the Contract in the event it is found that the certification filed by the Bidder in accordance with Section 139-k of the State Finance Law was intentionally false or intentionally incomplete. Upon such finding, the Commissioner may exercise his or her termination right by providing written notification to the Contractor in accordance with the written notification terms of the Contract.
- d. For Violation of Section 5-a of the New York State Tax Law
 The Commissioner reserves the right to terminate the Contract in the
 event it is found that the certification filed by the Contractor in
 accordance with Section 5-a of the Tax Law is not timely filed during
 the term of the Contract or the certification furnished was intentionally
 false or intentionally incomplete. Upon such finding, the
 Commissioner may exercise his or her termination right by providing
 written notification to the Contractor in accordance with the written
 notification terms of the Contract.
- e. For Non-Responsibility The Bidder agrees that if it is found by the State that the Bidder's responses to the Vendor Responsibility Questionnaire were intentionally false or intentionally incomplete, on such finding, the Commissioner may terminate the Contract.

Upon written notice to the Contractor, and a reasonable opportunity to be heard with appropriate OGS officials or staff, the Contract may be terminated by the Commissioner at the Contractor's expense where the Contractor is determined by the Commissioner to be non-responsible. In such event, the Commissioner may complete the contractual

requirements in any manner he or she may deem advisable and pursue available legal or equitable remedies for breach.

In no case shall such termination of the Contract by the State be deemed a breach thereof, nor shall the State be liable for any damages for lost profits or otherwise, which may be sustained by the Contractor as a result of such termination.

- f. Upon Conviction of Certain Crimes The Commissioner reserves the right to terminate the Contract in the event it is found that a member, partner, director or officer of Contractor is convicted of one or more of the following: Bribery Involving Public Servants and Related Offenses as defined in Article 200 of the New York State Penal Law; Corrupting the Government as defined in Article 496 of the New York State Penal Law; or Defrauding the Government as defined in Section 195.20 of the New York State Penal Law.
- 44. <u>SAVINGS/FORCE MAJEURE</u> A force majeure occurrence is an event or effect that cannot be reasonably anticipated or controlled and is not due to the negligence or willful misconduct of the affected party. Force majeure includes, but is not limited to, acts of God, acts of war, acts of public enemies, terrorism, strikes, fires, explosions, actions of the elements, floods, or other similar causes beyond the control of the Contractor or the Commissioner in the performance of the Contract where non-performance, by exercise of reasonable diligence, cannot be prevented.

The affected party shall provide the other party with written notice of any force majeure occurrence as soon as the delay is known and provide the other party with a written contingency plan to address the force majeure occurrence, including, but not limited to, specificity on quantities of materials, tooling, people, and other resources that will need to be redirected to another facility and the process of redirecting them. Furthermore, the affected party shall use its commercially reasonable efforts to resume proper performance within an appropriate period of time. Notwithstanding the foregoing, if the force majeure condition continues beyond 30 days, the parties to the Contract shall jointly decide on an appropriate course of action that will permit fulfillment of the parties' objectives under the Contract.

The Contractor agrees that in the event of a delay or failure of performance by the Contractor under the Contract due to a force majeure occurrence:

a. The Commissioner may purchase from other sources (without recourse to and by the Contractor for the costs and expenses thereof) to replace all or part of the Products which are the subject of the delay, which purchases may be deducted from the Contract quantities without penalty or liability to the State, or
b. The Contractor will provide Authorized Users with access to Products first in order to fulfill orders placed before the force majeure event occurred. The Commissioner agrees that Authorized Users shall accept allocated performance or deliveries during the occurrence of the force majeure event.

Neither the Contractor nor the Commissioner shall be liable to the other for any delay in or failure of performance under the Contract due to a force majeure occurrence. Any such delay in or failure of performance shall not constitute default or give rise to any liability for damages. The existence of such causes of such delay or failure shall extend the period for performance to such extent as determined by the Contractor and the Commissioner to be necessary to enable complete performance by the Contractor if reasonable diligence is exercised after the cause of delay or failure has been removed.

Notwithstanding the above, at the discretion of the Commissioner where the delay or failure will significantly impair the value of the Contract to the State or to Authorized Users, the Commissioner may terminate the Contract or the portion thereof which is subject to delays, and thereby discharge any unexecuted portion of the Contract or the relative part thereof.

In addition, the Commissioner reserves the right, in his or her sole discretion, to make an equitable adjustment in the Contract terms and/or pricing should extreme and unforeseen volatility in the marketplace affect pricing or the availability of supply. "Extreme and unforeseen volatility in the marketplace" is defined as market circumstances which meet the following criteria: (i) the volatility is due to causes outside the control of Contractor; (ii) the volatility affects the marketplace or industry, not just the particular Contract source of supply; (iii) the effect on pricing or availability of supply is substantial; and (iv) the volatility so affects Contractor's performance that continued performance of the Contract would result in a substantial loss to the Contractor. In the event of a dispute between the Contractor and the Commissioner, such dispute shall be resolved in accordance with the OGS Dispute Resolution Procedures; provided, however, that nothing in this clause shall excuse the Contractor from performing in accordance with the Contract as changed.

45. CONTRACT INVOICING

a. Invoicing Contractor and the dealers/distributors/resellers designated by the Contractor, if any, shall provide complete and accurate billing invoices to each Authorized User in order to receive payment. Billing invoices submitted to an Authorized User must contain all information required by the Contract and the State Comptroller or other appropriate fiscal officer.

Contractor shall provide, upon request of the Commissioner, any and all information necessary to verify the accuracy of the billings. Such information shall be provided in a commercially reasonable manner as requested by the Commissioner. The Commissioner may direct the Contractor to provide the information to the State Comptroller or to any Authorized User of the Contract.

- Payment of Contract Purchases made by an Authorized User when the State Comptroller is responsible for issuing such **payment** The Authorized User and Contractor agree that payments for invoices submitted by the Contractor shall only be rendered electronically unless payment by paper check is expressly authorized by the Commissioner, in the Commissioner's sole discretion, due to extenuating circumstances. Such electronic payments shall be made in accordance with ordinary State procedures and practices. The Contractor shall comply with the State Comptroller's procedures to authorize electronic payments. Authorization forms are available at the State Comptroller website at www.osc.state.ny.us, by e-mail at HelpDesk@sfs.ny.gov, or by telephone at (518) 457-7737 or toll free (877) 737-4185. Contractor acknowledges that it will not receive payment on any invoices submitted under this Contract that are payable by the State Comptroller if it does not comply with the State Comptroller's electronic payment procedures, except where the Commissioner has expressly authorized payment by paper check as set forth above.
- c. Payment of Contract Purchases made by an Authorized User when the State Comptroller is not responsible for issuing such payment The Authorized User and Contractor agree that payments for such Contract purchases shall be billed directly by Contractor on invoices/vouchers, together with complete and accurate supporting documentation as required by the Authorized User. Such payments shall be as mandated by the appropriate governing law from the receipt

of a proper invoice. Such Authorized User and Contractor are strongly encouraged to establish electronic payments.

46. DEFAULT - AUTHORIZED USER

- a. Breach by Authorized User An Authorized User's breach shall not be deemed a breach of the Centralized Contract; rather, it shall be deemed a breach of the Authorized User's performance under the terms and conditions of the Centralized Contract.
- b. Failure to Make Payment In the event a participating Authorized User fails to make payment to the Contractor for Products delivered, accepted and properly invoiced, within 30 calendar days of such delivery and acceptance, the Contractor may, upon five business days advance written notice to both the Commissioner and the Authorized User's purchasing official, suspend additional provision of Products to such entity until such time as reasonable arrangements have been made and assurances given by such entity for current and future Contract payments.
- c. Notice of Breach Notwithstanding the foregoing, the Contractor shall, at least 10 business days prior to declaring a breach of Contract by any Authorized User, by certified or registered mail, notify both the Commissioner and the purchasing official of the breaching Authorized User of the specific facts, circumstances and grounds upon which a breach will be declared.
- **d. Insufficient basis** If the Contractor's basis for declaring a breach is insufficient, the Contractor's declaration of breach and failure to provide Products to an Authorized User may constitute a breach of the Contract, and the Authorized User may thereafter seek any remedy available at law or equity.

47. PROMPT PAYMENTS

- **a. By State Agencies** Upon acceptance of Product or as otherwise provided by Contract, Contractor may invoice for payment. The required payment date shall be 30 calendar days, excluding legal holidays, from the receipt of a proper invoice, as determined in accordance with State Finance Law Section 179-f(2) and 2 NYCRR Part 18. The payment of interest on certain payments due and owed by the State Agency may be made in accordance with State Finance Law Sections 179-d et seq. and the implementing regulations (2 NYCRR § 18.1 et seq.).
- b. By Non-State Agencies Upon acceptance of Product or as otherwise provided by Contract, Contractor may invoice for payment. The required payment date shall be 30 calendar days, excluding legal holidays, or as mandated by the appropriate governing law from the receipt of a proper invoice. The terms of Article 11-A of the State Finance Law apply only to procurements by and the consequent payment obligations of State Agencies. Neither expressly nor by any implication is the statute applicable to non-State agency Authorized Users. Neither OGS nor the State Comptroller is responsible for payments on any purchases made by a non-State agency Authorized User.
- c. By Contractor Should the Contractor be liable for any payments to the State hereunder, interest, late payment charges and collection fee charges will be determined and assessed pursuant to Section 18 of the State Finance Law.
- **48. REMEDIES FOR BREACH** Unless otherwise specified by the Authorized User in a Mini-Bid or Purchase Order, in the event that Contractor fails to observe or perform any term or condition of the Contract and such failure remains uncured after 15 calendar days following written notice by the Commissioner or an Authorized User,

the Commissioner or an Authorized User may exercise all rights and remedies available at law or in equity. Notwithstanding the foregoing, if such failure is of a nature that it cannot be cured completely within 15 calendar days and Contractor shall have commenced its cure of such failure within such period and shall thereafter diligently prosecute all steps necessary to cure such failure, such 15-day period may, in the sole discretion of the Commissioner or the Authorized User, be extended for a reasonable period in no event to exceed 60 calendar days. It is understood and agreed that the rights and remedies available to the Commissioner and Authorized Users in the event of breach shall include but not be limited to the following:

- a. Cover/Substitute Performance In the event of Contractor's material, uncured breach, the Commissioner or Authorized User may, with or without issuing a formal Solicitation: (i) purchase from other sources; or (ii) if the Commissioner or Authorized User is unsuccessful after making reasonable attempts, under the circumstances then-existing, to timely obtain acceptable replacement Product of equal or comparable quality, the Commissioner or Authorized User may acquire acceptable replacement Product of lesser or greater quality. Such purchases may be deducted from the Contract quantity without penalty or liability to the State.
- **b. Withhold Payment** In any case where a reasonable question of material, uncured non-performance by Contractor arises, payment may be withheld in whole or in part at the discretion of the Authorized User.
- c. Bankruptcy In the event that the Contractor files, or there is filed against Contractor, a petition under the U.S. Bankruptcy Code during the term of this Centralized Contract, Authorized Users may, at their discretion, make application to exercise their right to set-off against monies due the debtor or, under the doctrine of recoupment, be credited the amounts owed by the Contractor arising out of the same transactions.
- d. Reimbursement of Costs Incurred The Contractor agrees to reimburse the Authorized User promptly for any and all additional costs and expenses incurred for acquiring acceptable replacement Product. Should the cost of cover be less than the Contract price, the Contractor shall have no claim to the difference. The Contractor covenants and agrees that in the event suit is successfully prosecuted for any default on the part of the Contractor, all costs and expenses, including reasonable attorney's fees, shall be paid by the Contractor.

Where the Contractor fails to timely deliver pursuant to the guaranteed delivery terms of the Contract, the ordering Authorized User may obtain replacement Product temporarily and the cost of the replacement Product shall be deducted from the Contract quantity without penalty or liability to the State.

- e. **Deduction/Credit** Sums due as a result of these remedies may be deducted or offset by the Authorized User from payments due, or to become due, the Contractor on the same or another transaction. If no deduction or only a partial deduction is made in such fashion the Contractor shall pay to the Authorized User the amount of such claim or portion of the claim still outstanding, on demand. The Commissioner reserves the right to determine the disposition of any rebates, settlements, restitution, damages, etc., that arise from the administration of the Contract.
- **49.** ASSIGNMENT OF CLAIM Contractor hereby assigns to the State any and all claims for overcharges associated with this Contract that may arise under the antitrust laws of the United States, 15 USC

Section 1, et seq. and the antitrust laws of the State of New York, General Business Law Section 340, et seq.

50. TOXIC SUBSTANCES Each Contractor furnishing a toxic substance, as defined by Section 875 of the Labor Law, shall provide such Authorized User with not less than two copies of a Safety Data Sheet, which sheet shall include for each such substance the information outlined in Section 876 of the Labor Law.

Before any chemical product is used or applied on or in any building, a copy of the product label and Safety Data Sheet must be provided to and approved by the Authorized User.

- 51. <u>INDEPENDENT CONTRACTOR</u> It is understood and agreed that the legal status of the Contractor, its Subcontractors, agents, officers and employees under this Contract is that of an independent contractor, and in no manner shall they be deemed employees of the Authorized User, and therefore are not entitled to any of the benefits associated with such employment.
- **52. SECURITY** Contractor warrants, covenants and represents that, in the performance of the Contract, Contractor, its agents, Subcontractors, officers, distributors, resellers and employees will comply fully with all security procedures of the Authorized User set forth in the Contract or Purchase Order or otherwise communicated in advance to the Contractor including but not limited to physical, facility, documentary and cyber security rules, procedures and protocols.
- 53. COOPERATION WITH THIRD PARTIES The Contractor shall be responsible for fully cooperating with any third party, including but not limited to other Contractors or Subcontractors of the Authorized User, as necessary to ensure delivery or performance of Product.

54. WARRANTIES

- **a. Product Performance** Contractor hereby warrants and represents that the Products acquired by the Authorized User under this Contract conform to the manufacturer's specifications, performance standards and Documentation and that the Documentation fully describes the proper procedure for using the Products.
- b. Title and Ownership Contractor warrants and represents that it has (i) full ownership, clear title free of all liens, or (ii) the right to transfer or deliver specified license rights to any Products acquired by Authorized User under this Contract. Contractor shall be solely liable for any costs of acquisition associated therewith. Contractor shall indemnify Authorized Users and hold Authorized Users harmless from any damages and liabilities (including reasonable attorneys' fees and costs) arising from any breach of Contractor's warranties as set forth herein
- c. Product Warranty Contractor further warrants and represents that Products, components or parts specified and furnished by or through Contractor, whether specified and furnished individually or as a system, shall be substantially free from defects in material and workmanship and will conform to all requirements of the Contract for the manufacturer's standard commercial warranty period, if applicable, or for a minimum of one year from the date of acceptance, whichever is longer (the "Product warranty period").

During the Product warranty period, defects in the materials or workmanship of Products, components, or parts specified and furnished by or through Contractor, whether specified and furnished

individually or as a system, shall be repaired or replaced by Contractor at no cost or expense to the Authorized User. Contractor shall extend the Product warranty period for individual Products, or for the system as a whole, as applicable, by the cumulative periods of time, after notification, during which an individual Product, or the system as a whole, requires repairs or replacement resulting in down time or is in the possession of the Contractor, its agents, officers, Subcontractors, distributors, resellers or employees ("extended warranty").

Any component or part replaced by the Contractor under the Contract warranties shall be guaranteed for the greater of: (i) the Product warranty period set forth herein; or (ii) the manufacturer's standard commercial warranty period offered for the component or part, if applicable.

All costs for materials, labor, and transportation incurred to repair or replace Products, parts, components, or systems as a whole during the warranty period shall be borne solely by the Contractor, and the State or Authorized User shall in no event be liable or responsible therefor.

Where Contractor, the Third-Party Software vendor, or other third-party manufacturer markets any Product delivered by or through Contractor with a standard commercial warranty, such standard warranty shall be in addition to, and not relieve the Contractor from, Contractor's warranty obligations during the Product warranty and extended warranty periods. Where such standard commercial warranty covers all or some of the Product warranty or extended warranty periods, Contractor shall be responsible for the coordination during the Product warranty or extended warranty periods with Third-Party Software vendor or other third-party manufacturers for warranty repair or replacement of Third-Party Software vendor or other third-party manufacturer's Product.

Where Contractor, Third-Party Software vendor, or other third-party manufacturer markets any Product with a standard commercial warranty that goes beyond the Product warranty or extended warranty periods, Contractor shall notify the Authorized User and pass through the standard commercial warranty to Authorized User at no additional charge; provided, however, that Contractor shall not be responsible for coordinating services under the standard commercial warranty after expiration of the Product warranty and extended warranty periods.

Unless recycled, recyclable, or recovered materials are available in accordance with the Remanufactured, Recycled, Recyclable, or Recovered Materials clause, Product offered shall be standard new equipment, current model or most recent release of regular stock product with all parts regularly used with the type of equipment offered. Contractor further warrants and represents that no component or part has been substituted or applied contrary to the manufacturer's recommendations and standard practice.

Contractor shall not be responsible for any modification of the Products made by an Authorized User without Contractor's approval.

- d. Virus Warranty The Contractor represents and warrants that any Product acquired under the Contract by the Authorized User does not contain any known Viruses. Contractor is not responsible for Viruses introduced at an Authorized User's Site.
- **e. Date/Time Warranty** Contractor warrants that Product furnished pursuant to this Contract shall, when used in accordance with the Product Documentation, be able to accurately process date/time data (including, but not limited to, calculating, comparing, and sequencing) transitions, including leap year calculations. Where a Contractor proposes or an

acquisition requires that specific Products must perform as a package or system, this warranty shall apply to the Products as a system.

Where Contractor is providing ongoing services, including but not limited to: (i) consulting, integration, code or data conversion, (ii) maintenance or support services, (iii) data entry or processing, or (iv) contract administration services (e.g., billing, invoicing, claim processing), Contractor warrants that services shall be provided in an accurate and timely manner without interruption, failure or error due to the inaccuracy of Contractor's business operations in processing date/time data (including, but not limited to, calculating, comparing, and sequencing) various date/time transitions, including leap year calculations. Contractor shall be responsible for damages resulting from any delays, errors or untimely performance resulting therefrom, including but not limited to the failure or untimely performance of such services.

- f. Workmanship Warranty Contractor warrants that the services acquired under this Contract will be provided in a professional and workmanlike manner in accordance with the applicable industry standards, if any. The Authorized User must notify Contractor of any services warranty deficiencies within 90 calendar days from performance of the services that gave rise to the warranty claim.
- **g. Survival of Warranties** All warranties contained in this Contract shall survive the termination of this Contract.
- h. Prompt Notice of Breach The Authorized User shall promptly notify the Contactor and the Commissioner in writing of any claim of breach of any warranty provided herein.
- i. Additional Warranties Where Contractor, Product manufacturer or service provider generally offers additional or more advantageous warranties than those set forth herein, Contractor shall offer or pass through any such warranties to Authorized Users.
- **j. No Limitation of Rights** The rights and remedies of the State and the Authorized Users provided in this clause are in addition to and do not limit any rights afforded to the State and the Authorized Users by any other clause of the Contract.
- 55. LEGAL COMPLIANCE Contractor represents and warrants that it shall secure all notices and comply with all applicable laws, ordinances, rules and regulations of any governmental entity in conjunction with the performance of obligations under the Contract. Prior to award and during the Contract term and any extensions thereof, Contractor must establish to the satisfaction of the Commissioner that it meets or exceeds all requirements of the Solicitation and Contract and any applicable laws, including but not limited to, permits, licensing, and shall provide such proof as required by the Commissioner. Failure to comply or failure to provide proof may constitute grounds for the Commissioner to terminate or suspend the Contract, in whole or in part, or to take any other action deemed necessary by the Commissioner. Contractor also agrees to disclose information and provide affirmations and certifications to comply with Sections 139-j and 139-k of the State Finance Law.
- **56. INDEMNIFICATION** Contractor shall be fully liable for the actions of its agents, employees, partners or Subcontractors and shall fully defend, indemnify and hold the Authorized Users harmless from suits, actions, proceedings, claims, losses, damages, and costs (including reasonable attorney fees) of every name and description relating to personal injury and damage to real or personal tangible property caused by any intentional act or negligence of Contractor, its agents, employees, partners or Subcontractors, which shall arise from or result directly or indirectly from this Contract, without limitation;

provided, however, that the Contractor shall not be obligated to indemnify an Authorized User for any claim, loss or damage arising hereunder to the extent caused by the negligent act, failure to act, gross negligence or willful misconduct of the Authorized User.

The Authorized User shall give Contractor: (i) prompt written notice of any action, claim or threat of suit, or other suit for which Contractor is required to fully indemnify an Authorized User, (ii) the opportunity to take over, settle or defend such action, claim or suit at Contractor's sole expense, and (iii) assistance in the defense of any such action, claim or suit at the expense of Contractor. Notwithstanding the foregoing, the State reserves the right to join such action, at its sole expense, if it determines there is an issue involving a significant public interest.

In the event that an action or proceeding at law or in equity is commenced against the Authorized User arising out of a claim for death, personal injury or damage to real or personal tangible property caused by any intentional or willful act, gross negligence, or negligence of Contractor, its agents, employees, partners or Subcontractors, which shall arise from or result directly or indirectly from the Products supplied under this Contract, and Contractor is of the opinion that the allegations in such action or proceeding in whole or in part are not covered by the indemnification and defense provisions set forth in the Contract, Contractor shall immediately notify the Authorized User and the New York State Office of the Attorney General in writing and shall specify to what extent Contractor believes it is obligated to defend and indemnify under the terms and conditions of the Contract and to what extent it is not so obligated to defend and indemnify. Contractor shall in such event protect the interests of the Authorized User and attempt to secure a continuance to permit the State and the Authorized User to appear and defend their interests in cooperation with Contractor, as is appropriate, including any jurisdictional defenses the State and Authorized User may have. In the event of a dispute regarding the defense, the Contractor and the Attorney General shall try to reach an amicable resolution, but the Attorney General shall have the final determination on such matters.

57. INDEMNIFICATION RELATING TO INFRINGEMENT

The Contractor shall also defend, indemnify and hold the Authorized Users harmless from all suits, actions, proceedings, claims, losses, damages, and costs of every name and description (including reasonable attorney fees), relating to a claim of infringement of a patent, copyright, trademark, trade secret or other proprietary right provided such claim arises solely out of the Products as supplied by the Contractor, and not out of any modification to the Products made by the Authorized User or by someone other than Contractor at the direction of the Authorized User without Contractor's approval; provided, however, that the Contractor shall not be obligated to indemnify an Authorized User for any claim, loss or damage arising hereunder to the extent caused by the negligent act, failure to act, gross negligence or willful misconduct of the Authorized User.

The Authorized User shall give Contractor: (i) prompt written notice of any action, claim or threat of suit alleging infringement, (ii) the opportunity to take over, settle or defend such action, claim or suit at Contractor's sole expense, and (iii) assistance in the defense of any such action, claim or suit at the expense of Contractor. Notwithstanding the foregoing, the State reserves the right to join such action, at its sole expense, if it determines there is an issue involving a significant public interest.

If usage of a Product shall be enjoined for any reason or if Contractor believes that it may be enjoined, Contractor shall have the right, at its own expense and sole discretion to take action in the following order of precedence: (i) to procure for the Authorized User the right to continue usage (ii) to modify the service or Product so that usage becomes non-infringing, and is of at least equal quality and performance; or (iii) to replace such Product or parts thereof, as applicable, with non-infringing Product of at least equal quality and performance. If the above remedies are not available, the parties shall terminate the Contract, in whole or in part as necessary and applicable, provided that the Authorized User is given a refund for any amounts paid for the period during which usage was not feasible.

In the event that an action or proceeding at law or in equity is commenced against the Authorized User arising out of a claim that the Authorized User's use of the Product under the Contract infringes any patent, copyright, trademark, trade secret or proprietary right, and Contractor is of the opinion that the allegations in such action or proceeding in whole or in part are not covered by the indemnification and defense provisions set forth in the Contract, Contractor shall immediately notify the Authorized User and the New York State Office of the Attorney General in writing and shall specify to what extent Contractor believes it is obligated to defend and indemnify under the terms and conditions of the Contract and to what extent it is not so obligated to defend and indemnify. Contractor shall in such event protect the interests of the Authorized User and attempt to secure a continuance to permit the State and the Authorized User to appear and defend their interests in cooperation with Contractor, as is appropriate, including any jurisdictional defenses the State and Authorized User may have. In the event of a dispute regarding the defense, the Contractor and the Attorney General shall try to reach an amicable resolution, but the Attorney General shall have the final determination on such matters. This constitutes the Authorized User's sole and exclusive remedy for infringement of a patent, copyright, trademark, trade secret, or other proprietary right.

- **58. LIMITATION OF LIABILITY** Except as otherwise set forth in the Indemnification clause and the Indemnification Relating to Infringement clause, the limit of liability shall be as follows:
- a. Contractor's liability for any claim, loss or liability arising out of, or connected with the Products provided, and whether based upon default, or other liability such as breach of contract, warranty, negligence, misrepresentation or otherwise, shall in no case exceed direct damages in: (i) an amount equal to two (2) times the charges specified in the Purchase Order for the Products forming the basis of the Authorized User's claim or (ii) five hundred thousand dollars (\$500,000), whichever is greater.
- b. The Authorized User may retain such monies from any amount due Contractor as may be necessary to satisfy any claim for damages, costs and the like asserted against the Authorized User unless Contractor at the time of the presentation of claim shall demonstrate to the Authorized User's satisfaction that sufficient monies are set aside by the Contractor in the form of a bond or through insurance coverage to cover associated damages and other costs.
- c. Notwithstanding the above, neither the Contractor nor the Authorized User shall be liable for any consequential, indirect or special damages of any kind which may result directly or indirectly from such performance, including, without limitation, damages resulting from loss of use or loss of profit by the Authorized User, the Contractor, or by others.

59. DISPUTE RESOLUTION PROCEDURES

It is the policy of OGS to provide interested parties, as defined in the OGS Dispute Resolution Procedures, with an opportunity to

administratively resolve disputes, complaints or inquiries related to Solicitations, contract awards and contract administration. OGS encourages interested parties to seek resolution of disputes through consultation with OGS staff. All such matters shall be accorded impartial and timely consideration. Interested parties may also file formal written disputes. A copy of the OGS Dispute Resolution Procedures may be obtained by contacting the designated contact for the Solicitation, the Contract manager, or at the OGS website. OGS reserves the right to change the procedures set forth in the Dispute Resolution Procedures without seeking a Contract amendment.

To the extent the scope of the Solicitation or Contract includes the sale, development, maintenance, or use of information technology Products such as software, computer components, systems, or networks for the processing, and distribution, or storage, or storage of data, the following clauses shall govern, as applicable.

- **60. SOFTWARE LICENSE GRANT** Where Product is acquired on a licensed basis the following shall constitute the license grant:
- a. License Scope Licensee is granted a non-exclusive, perpetual license to use, execute, reproduce, display, perform, or merge the Product within its business enterprise in the United States up to the maximum licensed capacity stated on the Purchase Order. Product may be accessed, used, executed, reproduced, displayed or performed up to the capacity measured by the applicable licensing unit stated on the Purchase Order (e.g., payroll size, number of employees, CPU, MIPS, MSU, concurrent user, workstation, virtual partition). Licensee shall have the right to use those modifications or customizations of the Product that have been purchased by Licensee and to distribute such modifications or customizations for use by any Authorized Users otherwise licensed to use the Product, provided that any modifications or customizations, however extensive, shall not diminish Licensor's proprietary title or interest. No license, right or interest in any trademark, trade name, or service mark is granted hereunder.

Licensee and Contractor may agree to alternative licensing rights (e.g., subscription, term, virtual) for specific Products used by the Contractor in performing the services, provided such agreement is reached prior to Bid, Mini-Bid, RFQ, or Contract award, as applicable. Such licensing rights will be specified in an applicable Purchase Order or other document approved by Licensee and Contractor.

- **b.** License Term The license term shall commence upon the License Effective Date, provided, however, that where an acceptance or trial period applies to the Product, the license term shall be extended by the time period for testing, acceptance or trial.
- c. Product Documentation Contractor shall provide Product Documentation electronically to Licensee at no charge. If Product Documentation is made available to customers in hard copy, Contractor shall provide at no charge one hard copy.

Contractor hereby grants to Licensee a non-exclusive, fully paid-up, royalty-free perpetual license in the Product Documentation to make, reproduce, and distribute, either electronically or otherwise, copies of the Product Documentation as necessary to enjoy full use of the Product in accordance with the Contract.

d. Product Technical Support & Maintenance Licensee shall have the option of electing the Product technical support and maintenance ("maintenance") set forth in the Contract by giving written notice to Contractor any time during the Centralized Contract term. Contractor shall fully disclose all terms and conditions of maintenance available to Licensee, including the extent to which updates, upgrades, revisions, and new releases are included in maintenance. Maintenance terms and any renewals thereof are independent of the expiration of the Centralized Contract term and shall not automatically renew.

Unless otherwise provided by written agreement between the Contractor and Licensee, maintenance offered shall include, at a minimum, (i) the provision of Error Corrections, updates, enhancements, revisions, Patches, and upgrades to Licensee, and (ii) help desk assistance at no additional cost, either by toll-free telephone

or on-line functionality. Contractor shall maintain the Product so as to provide Licensee with the ability to utilize the Product in accordance with the Product Documentation without significant functional downtime to its ongoing business operations during the maintenance term.

Licensee shall not be required to purchase maintenance for use of Product, and may discontinue maintenance at the end of any current maintenance term upon notice to Contractor. In the event that Licensee does not initially acquire or discontinues maintenance of licensed Product, it may, at any time thereafter, reinstate maintenance for Product without any additional penalties or other charges, by paying Contractor the amount that would have been due under the Contract for the period of time that such maintenance had lapsed, at then current NYS net maintenance rates. Contractor shall submit written notification to Licensees of the upcoming maintenance end date no later than 60 calendar days prior to such maintenance end date.

- Permitted License Transfers As Licensee's business operations may be altered, expanded or diminished, licenses granted hereunder may be transferred or combined for use at an alternative or consolidated Site not originally specified in the license, including transfers within Agencies, between Agencies, and pursuant to governmental restructuring or reorganization ("permitted license transfers"). Licensees do not have to obtain the approval of Contractor for permitted license transfers, but must give 30 days prior written notice to Contractor of such moves and certify in writing that the Product is not in use at the prior Site. There shall be no additional license or other transfer fees due Contractor, provided that: (i) the maximum capacity of the consolidated machine is equal to the combined individual license capacity of all licenses running at the consolidated or transferred Site (e.g., named users, seats, or MIPS); or (ii) if the maximum capacity of the consolidated machine is greater than the individual license capacity being transferred, a logical or physical partition or other means of restricting access will be maintained within the computer system so as to restrict use and access to the Product to that unit of licensed capacity solely dedicated to beneficial use for Licensee. In the event that the maximum capacity of the consolidated machine is greater than the combined individual license capacity of all licenses running at the consolidated or transferred Site, and a logical or physical partition or other means of restricting use is not available, the fees due Contractor shall not exceed the fees otherwise payable for a single license for the upgrade capacity.
- Restricted Use By Third Parties Third parties retained by Licensee shall have the right to use the Product to maintain Licensee's business operations, including data processing, for the time period that they are engaged in such activities, provided that: (i) Licensee gives notice to Contractor of such third party, Site of intended use of the Product, and means of access; and (ii) such third party has executed, or agrees to execute, the Product manufacturer's standard nondisclosure or restricted use agreement, which executed agreement shall be accepted by the Contractor ("Non-Disclosure Agreement"); and (iii) such third party maintains a logical or physical partition within its computer system so as to restrict use and access to the program to that portion solely dedicated to beneficial use for Licensee. In no event shall Licensee assume any liability for third party's compliance with the terms of the Non-Disclosure Agreement, nor shall the Non-Disclosure Agreement create or impose any liabilities on the State or Licensee.
- **g.** Archival Back-Up and Disaster Recovery Licensee may use and copy the Product and related Documentation in connection with: (i) reproducing a reasonable number of copies of the Product for

archival backup and disaster recovery procedures; (ii) reproducing a reasonable number of copies of the Product and related Documentation for cold site storage; (iii) reproducing a back-up copy of the Product to run for a reasonable period of time in conjunction with a documented consolidation or transfer otherwise allowed herein. The phrase "cold site storage" means a restorable back-up copy of the Product not to be installed until the need for disaster recovery arises. The phrase "disaster recovery" means the installation and storage of Product in ready-to-execute, back-up computer systems prior to disaster or breakdown which is not used for active production or development. Contractor shall fully disclose all archival back-up and disaster recovery options available to Licensee (e.g., cold, warm, and hot back-up), including all terms and conditions, additional charges, or use authorizations associated with such options.

- h. Confidentiality Restrictions If any portion of the Product or Product Documentation contains confidential, proprietary, or trade secret information, the Contractor shall identify such information in writing to the Licensee. The terms of Licensee's use and disclosure of such information shall be governed by a written agreement between the Contractor and the Licensee, which, in the case of Licensees that are State or local governmental entities, recognizes that they are subject to the New York Freedom of Information Law.
- i. Restricted Use by Licensee Except as expressly authorized by the Terms of License, Licensee shall not: (i) copy the Product; (ii) cause or permit reverse compilation or reverse assembly of all or any portion of the Product; or (iii) export the Licensed Software in violation of the Export Administration Regulations (EAR) or the International Traffic in Arms Regulations (ITAR).
- 61. PRODUCT ACCEPTANCE Unless otherwise provided by mutual agreement of the Authorized User and the Contractor, an Authorized User shall have 30 days from the date of delivery to accept hardware Products and 60 days from the date of delivery to accept all other Product. Where the Contractor is responsible for installation, acceptance shall be from completion of installation. Title or other property interest and risk of loss shall not pass from Contractor to the Authorized User until the Products have been accepted. Failure to provide notice of acceptance or rejection or a deficiency statement to the Contractor by the end of the period provided for under this clause constitutes acceptance by the Authorized User as of the expiration of that period. The license term shall be extended by the time periods allowed for trial use, testing and acceptance.

Unless otherwise provided by mutual agreement of the Authorized User and the Contractor, Authorized User shall have the option to run testing on the Product prior to acceptance, such tests and data to be specified by Authorized User. Where using its own data or tests, Authorized User must have the tests or data available upon delivery. This demonstration will take the form of a documented installation test, capable of observation by the Authorized User, which shall be made part of the Contractor's standard documentation and shall be covered by the Product warranty. The test data shall remain accessible to the Authorized User after completion of the test.

In the event that the documented installation test cannot be completed successfully within the specified acceptance period, and the Contractor or Product is responsible for the delay, Authorized User shall have the option to cancel the order in whole or in part, or to extend the testing period for an additional 30 day increment. Authorized User shall notify Contractor of acceptance upon successful completion of the documented installation test. Such cancellation shall not give rise to any cause of action against the Authorized User for damages, loss of profits, expenses, or other remuneration of any kind.

Unless otherwise provided by mutual agreement of the Authorized User and the Contractor, if the Authorized User elects to provide a deficiency statement specifying how the Product fails to meet the specifications within the testing period, Contractor shall have 30 days to correct the deficiency, and the Authorized User shall have an additional 60 days to evaluate the Product as provided herein.

If the Product does not meet the specifications at the end of the extended testing period, Authorized User, upon prior written notice to Contractor, may then reject the Product and return all defective Product to Contractor, and Contractor shall refund any monies paid by the Authorized User to Contractor therefor. Costs and liabilities associated with a failure of the Product to perform in accordance with the functionality tests or product specifications during the acceptance period shall be borne fully by Contractor to the extent that said costs or liabilities shall not have been caused by negligent or willful acts or omissions of the Authorized User's agents or employees. Said costs shall be limited to the amounts set forth in the Limitation of Liability clause for any liability for costs incurred at the direction or recommendation of Contractor. When Product is not accepted, it must be removed by the Contractor from the premises of the Authorized User within ten calendar days of notification of non-acceptance by the Authorized User. Rejected items not removed by the Contractor within the ten calendar day period shall be regarded as abandoned by the Contractor and the Authorized User shall have the right to dispose of Product as its own property. The Contractor shall promptly reimburse the Authorized User for any costs incurred in storage or effecting removal or disposition after the ten calendar day period.

AUDIT OF LICENSED PRODUCT USAGE Contractor shall have the right to periodically audit, no more than annually, at Contractor's expense, use of licensed Product at any Site where a copy of the Product resides. Contractor may conduct such audits remotely or on Site. If conducted remotely and if Contractor makes a license management program available, the Licensee agrees to install such program and use it within a reasonable period of time, provided such program meets Licensee's security or other requirements. If conducted on Site: (i) Contractor shall give Licensee at least 30 days advance written notice, (ii) such audit shall be conducted during Licensee's normal business hours, (iii) the audit shall be conducted by an independent auditor chosen on mutual agreement of the parties. Contractor shall recommend a minimum of three auditing/accounting firms from which the Licensee will select one; and (iv) Contractor and Licensee are each entitled to designate a representative who shall be entitled to participate, and who shall mutually agree on audit format, and simultaneously review all information obtained by the audit. Such representatives also shall be entitled to copies of all reports, data or information obtained from the audit. If the audit shows that such party is not in compliance, Licensee shall be required to purchase additional licenses or capacities necessary to bring it into compliance and shall pay for the unlicensed capacity at the net pricing in effect under the Contract at time of audit, or if none, then at the Contractor's U.S. commercial list price. Once such additional licenses or capacities are purchased, Licensee shall be deemed to have been in compliance retroactively, and Licensee shall have no further liability of any kind for the unauthorized use of the software.

In the event of an on-Site audit, the Software Alliance, Software Publishers Association (SPA), Software and Industry Information Association (SIIA) or Federation Against Software Theft (FAST) may not be used directly or indirectly to conduct such audit, nor may such entities be recommended by Contractor.

63. NO HARDSTOP OR PASSIVE LICENSE MONITORING

Unless otherwise expressly agreed to by the Licensee, the Product and all upgrades shall not contain any computer code that would disable the Product or upgrades or impair in any way its operation based on the elapsing of a period of time, exceeding an authorized number of copies, advancement to a particular date or other numeral, or other similar self-destruct mechanisms (sometimes referred to as "time bombs," "time locks," or "drop dead" devices) or that would permit Contractor to access the Product to cause such disablement or impairment (sometimes referred to as a "trap door" device). Any Contractor access to the Product agreed to by Licensee as provided above shall be in accordance with Licensee's security or other requirements. Contractor agrees that in the event of a breach of this provision that Licensee shall not have an adequate remedy at law, including monetary damages, and that Licensee shall consequently be entitled to seek a temporary restraining order, injunction, or other form of equitable relief against the continuance of such breach, in addition to any and all remedies to which Licensee shall be entitled.

64. OWNERSHIP/TITLE TO PROJECT DELIVERABLES

This clause shall apply where Contractor is commissioned by the Authorized User to furnish project deliverables as detailed in the Purchase Order.

a. Definitions

- (i) For purposes of this clause, "Products" means deliverables furnished under this Contract by or through Contractor, including existing and custom Products, including, but not limited to: a) components of the hardware environment, b) printed materials (including but not limited to training manuals, system and user documentation, reports, drawings), whether printed in hard copy or maintained on electronic media c) Third-Party Software, d) modifications, customizations, custom programs, program listings, programming tools, data, modules, components, and e) any properties embodied therein, whether in tangible or intangible form (including but not limited to utilities, interfaces, templates, subroutines, algorithms, formulas, Source Code, object code).
- (ii) For purposes of this clause, "Existing Products" means tangible Products and intangible licensed Products that exist prior to the commencement of work under the Contract. Contractor bears the burden of proving that a particular product was in existence prior to the commencement of the project.
- (iii) For purposes of this clause, "Custom Products" means Products, preliminary, final, or otherwise, that are created or developed by Contractor, its Subcontractors, partners, employees, or agents for Authorized User under the Contract.
- **b. Title to Project Deliverables** Unless otherwise specified in writing in the Purchase Order, the Authorized User shall have ownership and license rights as follows:

(i) Existing Products:

- 1. Hardware Title and ownership of Existing hardware Products shall pass to Authorized User upon acceptance.
- 2. Software Title and ownership to Existing software Products delivered by Contractor under the Contract that is normally commercially distributed on a license basis by the Contractor or other Third-Party Software vendor ("Existing Licensed Product"), whether or not embedded in, delivered or operating in conjunction with hardware or Custom Products, shall remain with Contractor or the Third-Party Software vendor. Effective upon acceptance, such Product shall be licensed to Authorized User in accordance with the Contractor or Third-Party Software vendor's standard license

agreement; provided, however, that such standard license, must, at a minimum: (a) grant Authorized User a non-exclusive, perpetual license to use, execute, reproduce, display, perform, adapt (unless Contractor advises Authorized User as part of Contractor's proposal that adaptation will violate existing agreements or statutes and Contractor demonstrates such to the Authorized User's satisfaction) and distribute Existing Licensed Product to the Authorized User up to the license capacity stated in the Purchase Order or work order with all license rights necessary to fully effect the general business purposes stated in the Solicitation or Authorized User's Purchase Order or work order, including the financing assignment rights set forth in paragraph (c) below; and (b) recognize the State of New York as the Licensee where the Authorized User is a State Agency, department, board, commission, office or institution. Where these rights are not otherwise covered by the Third-Party Software vendor's standard license agreement, the Contractor shall be responsible for obtaining these rights at its sole cost and expense. The Authorized User shall reproduce all copyright notices and any other legend of ownership on any copies authorized under this clause.

- (ii) Custom Products: Effective upon creation of Custom Products, Contractor hereby conveys, assigns and transfers to Authorized User the sole and exclusive rights, title and interest in Custom Products, whether preliminary, final or otherwise, including all trademark and copyrights. Contractor hereby agrees to take all necessary and appropriate steps to ensure that the Custom Products are protected against unauthorized copying, reproduction and marketing by or through Contractor, its agents, employees, or Subcontractors. Nothing herein shall preclude the Contractor from otherwise using the related or underlying general knowledge, skills, ideas, concepts, techniques and experience developed under a Purchase Order, project definition or work order in the course of Contractor's business. Authorized User may, by providing written notice thereof to the Contractor, elect in the alternative to take a non-exclusive perpetual license to Custom Products in lieu of Authorized User taking exclusive ownership and title to such Products. In such case, Licensee on behalf of all Authorized Users shall be granted a non-exclusive perpetual license to use, execute, reproduce, display, perform, adapt and distribute Custom Product as necessary to fully effect the general business purposes as stated in paragraph (b)(i)(2), above.
- Transfers or Assignments to a Third-Party Financing Agent It is understood and agreed by the parties that a condition precedent to the consummation of the purchases under the Contract may be the obtaining of acceptable third-party financing by the Authorized User. The Authorized User shall make the sole determination of the acceptability of any financing proposal. The Authorized User will make all reasonable efforts to obtain such financing, but makes no representation that such financing has been obtained as of the date of Bid receipt. Where financing is used, Authorized User may assign or transfer its rights in Licensed Products (existing or custom) to a thirdparty financing entity or trustee ("Trustee") as collateral where required by the terms of the financing agreement. Trustee's sole rights with respect to transferability or use of Licensed Products shall be to exclusively sublicense to Authorized User all of its Licensee's rights under the terms and conditions of the License Agreement; provided, further, however, in the event of any termination or expiration of such sublicense by reason of payment in full, all of Trustee's rights in such Licensed Product shall terminate immediately and Authorized User's prior rights to such Existing Licensed Product shall be revived.
- d. Sale or License of Custom Products Involving Tax-Exempt Financing (i.e., Certificates of Participation COPS) The Authorized User's sale or other transfer of Custom Products which were acquired by the Authorized User using third-party, tax-exempt financing may not

occur until such Custom Products are, or become, useable. In the event that the Contractor wishes to obtain ownership rights to Custom Products, the sale or other transfer shall be at fair market value determined at the time of such sale or other transfer, and must be pursuant to a separate written agreement in a form acceptable to the Authorized User which complies with the terms of this clause.

- e. Contractor's Obligation with Regard to Third–Party Software Where Contractor furnishes Existing Licensed Products as a project deliverable, and sufficient rights necessary to effect the purposes of this section are not otherwise provided in the Contractor or the Third-Party Software vendor's standard license agreement, Contractor shall be responsible for obtaining from the Third-Party Software proprietary owner/developer the rights set forth herein to the benefit of the Authorized User at Contractor's sole cost and expense.
- **65. PROOF OF LICENSE** The Contractor must provide to each Licensee who places a Purchase Order either: (i) the Product developer's certified license confirmation certificates in the name of such Licensee; (ii) a written confirmation from the proprietary owner accepting Product invoice as proof of license; or (iii) other similar proof of license. All proofs of license must be in a form acceptable to the Licensee.

66. CHANGES TO PRODUCT OR SERVICE OFFERINGS

Product or Service Discontinuance Where Contractor is the Product manufacturer/developer, and Contractor publicly announces to all U.S. customers ("date of notice") that a Product is being withdrawn from the U.S. market or that maintenance service or technical support provided by Contractor ("withdrawn support") is no longer going to be offered, Contractor shall be required to: (i) notify the Commissioner and each Licensee then under contract for maintenance or technical support in writing of the intended discontinuance; and (ii) continue to offer Product or withdrawn support upon the Contract terms previously offered for the greater of: (a) the best terms offered by Contractor to any other similarly situated, supported customer, or (b) not less than 12 months from the date of notice; and (iii) at Licensee's option, and in order to enable Licensee to continue the use and maintenance of the Product, provide Licensee with a Product replacement or migration path with at least equivalent functionality at no additional charge, provided that Licensee is under contract for maintenance on the date of notice and Contractor is offering such replacement or migration path to all of its similarly situated, supported customers without additional charge.

In the event that the Contractor is <u>not</u> the Product manufacturer, Contractor shall be required to: (i) provide the notice required under the paragraph above, to the entities described within five business days of Contractor receiving notice from the Product manufacturer, and (ii) include in such notice the period of time from the date of notice that the Product manufacturer will continue to provide Product or withdraw support.

The provisions of this subdivision (a) shall not apply or eliminate Contractor's obligations where withdrawn support is being provided by an independent Subcontractor. In the event that such Subcontractor ceases to provide service, Contractor shall be responsible for subcontracting such service, subject to State approval, to an alternate Subcontractor.

b. Product or Service Re-Bundling In the event that Contractor is the Product manufacturer and publicly announces to all U.S. customers ("date of notice") that a Product or maintenance or technical support offering is being re-bundled in a different manner from the structure or licensing model of the prior U.S. commercial offering, Contractor shall

be required to: (i) notify the Commissioner and each Licensee in writing of the intended change; (ii) continue to provide Product or withdrawn support upon the same terms and conditions as previously offered on the then-current NYS Contract for the greater of: (a) the best terms offered by Contractor to any other similarly situated, supported customer, or (b) not less than 12 months from the date of notice; and (iii) shall submit the proposed rebundling change to the Commissioner for approval prior to its becoming effective for the remainder of the Contract term. The provisions of this section do not apply if the Contractor is not the Product manufacturer.

INDEX Clause Clause No. <u>A</u> 40 Participation in Centralized Contracts Assignment Assignment of Claim 49 Prevailing Wage Rates - Public Works 62 and Building Services Contracts 7 Audit of Licensed Product Usage 13 Pricing Product Acceptance В 61 Product Delivery 31 **Bid Evaluation** 16 Product References 10 Bid Opening Product Substitution 35 Products Manufactured in Public Institutions 12 **Prompt Payments** 47 Changes to Product or Service Offerings 66 Proof of License 65 Confidential/Trade Secret Materials 6 Purchase Orders 30 Contract Invoicing 45 Purchasing Card 15 Contract Creation/Execution 22 Contract Publicity 21 Quantity Changes Prior to Award Contract Term - Extension 23 18 Cooperation with Third Parties 53 Rejected Product 36 Debriefings 20 Remanufactured, Recycled, Recyclable, or Default - Authorized User 46 Recovered Materials 11 Definitions 2 Remedies for Breach 48 Dispute Resolution Procedures 59 Repaired or Replaced Products, Parts, or Components 38 Savings/Force Majeure **Emergency Contracts** 29 44 Employees, Subcontractors and Agents 39 Scope Changes 27 Estimated/Specific Quantity Contracts 28 Security 52 Site Inspection **Ethics Compliance** 1 14 **Expenses Prior to Contract Execution** 9 Shipping/Receipt of Product 33 Software License Grant 60 Subcontractors and Suppliers 41 Indemnification 56 Suspension of Work 42 Indemnification Relating to Infringement 57 Independent Contractor 51 Taxes 37 8 Installation International Bidding 3 Termination 43 Tie Bids 17 Timeframe for Offers 19 Late Bids 5 Title and Risk of Loss for Products Other than Legal Compliance 55 Technology Products 34 Limitation of Liability 58 Toxic Substances 50 Modification of Contract Terms 26 Warranties 54 Weekend and Holiday Deliveries 32 No Hardstop or Passive License Monitoring 63 Official Use Only/No Personal Use 24 Ownership/Title to Project Deliverables 64

Office of the Attorney General – Procurement Lobbying Guidelines

I. Introduction

The Guidelines have been issued pursuant to the New York State Finance Law, which prohibits lobbying on procurement contracts. The Guidelines, which apply to all Office of Attorney General (OAG) procurement contracts, limit communications between offerers and the OAG during the Restricted Period of a Governmental Procurement. During the Restricted Period, an Offerer may only communicate with the person or persons designated by the OAG to receive communications regarding such Governmental Procurement.

II. Statutory Definitions¹

ARTICLE OF PROCUREMENT A commodity, service, technology, public work, construction, revenue contract, the purchase sale or lease of real property or an acquisition or granting of an interest in real property that is the subject of a governmental procurement.

CONTACT Any oral, written or electronic communication with the OAG under circumstances where a reasonable person would infer that the communication was intended to influence the governmental procurement.

GOVERNMENTAL ENTITY All New York State agencies and authorities, both houses of the Legislature, the Unified Court System, municipal agencies and their respective employees.

GOVERNMENTAL PROCUREMENT shall mean: (i) the preparation of terms of the specifications, bid documents, requests for proposals, or evaluations criteria for a procurement contract, (ii) solicitation for a procurement contract, (iii) evaluation of a procurement contract, (iv) award, approval, denial or disapproval of a procurement contract, or (v) approval or denial of an assignment, amendment (other than amendments that are authorized and payable under the terms of the procurement contract as it was finally awarded or approved by the Comptroller, as applicable), renewal or extension of procurement contract, or any other material change in the procurement contract resulting in a financial benefit to the offerer.

OFFERER The individual or entity, or any employee agent or consultant or person acting on behalf of such individual or entity, that communicates with the OAG about a Governmental Procurement or seeks to participate in a Governmental Procurement.

PROCUREMENT CONTRACT Any contract or other agreement for an Article of Procurement involving an estimated annualized expenditure in excess of \$15,000. Grants, Article 11-B State Finance Law Contracts, Intergovernmental Agreements, Railroad and Utility Force Accounts, Utility Relocation Project Agreements or Orders of Eminent Domain Transactions shall not be deemed Procurement Contracts in these Guidelines.

RESTRICTED PERIOD The period of time commencing with the earliest date of written notice, advertisement or solicitation of a request for proposal, invitation for bids, or solicitation of proposals, or any other method for soliciting a response from Offerers intending to result in a **Procurement Contract** with

the OAG and, ending with the final contract award and approval by, where applicable, the Office of the State Comptroller.

III. Exemptions

Certain communications are exempt from the Guidelines. These include: (i) submissions in response to an invitation for bid, a request for proposal or other solicitation, (ii) submissions of written questions to a designated contact set forth in an invitation for bid, request for proposal or other solicitation, (iii) participation in a conference provided for in an invitation for bid, request for proposal or other solicitation, (iv) contract negotiations, (v) inquiries regarding the factual status of a **Procurement Contract**, and (vi) complaints and protests regarding the procurement process and outcome.

In addition, any communication received by the OAG from members of the New York State Legislature or the Legislative Staff, when acting in their official capacity, shall not be considered a **Contact**.

IV. Violations

A violation of these Guidelines occurs when there is a **Contact** during the **Restricted Period** between the **Offerer** and someone other than the person or persons designated by the OAG to receive communications for the particular **Governmental Procurement**. This includes instances where the **Offerer Contacts** the OAG regarding **Governmental Procurements** of other **Governmental Entities**.

Attempts by an **Offerer** to influence a **Governmental Procurement** in a manner that would result in a violation of the Public Officer's Law, the Executive Orders of the Attorney General, or any other applicable ethics code shall also be a violation of these Guidelines.

V. Procedures

- A. Notifying Vendors of Procurement Lobbying Guidelines
- 1. For each **Procurement Contract**, the OAG Budget and Fiscal Management Bureau will designate a person or persons to receive communications from **Offerers** concerning the **Procurement Contract**.
- 2. The OAG Purchasing Team will incorporate a summary of the policy and prohibitions regarding permissible communications during a **Governmental Procurement** in its documents relating to the **Procurement Contract** and provide a copy of these Guidelines.
- 3. The OAG Purchasing Team shall seek written affirmation from all **Offerers** as to the **Offerer's** understanding of and compliance with these Guidelines (Appears at the end of this guideline).
- B. Making Determinations of Responsibility
- 1. Prior to award of a **Procurement Contract**, the OAG must make a responsibility determination with respect to the **Offerer** to be recommended for the award of the contract based upon, among other things, the information supplied by that **Offerer**. The **Offerer** must disclose in the Vendor Responsibility Questionnaire whether it has been found non-responsible within the last five years by any **Governmental Entity** for: (1) failure to comply with State Finance Law §139-j, or (2) the intentional provision of false or incomplete information. This disclosure must be certified by the **Offerer** and must affirmatively state that the information supplied by the **Offerer** to the OAG is complete, true and accurate (Appears at the end of this guideline).

- 2. The **Procurement Contract** shall include a provision allowing the OAG to terminate the contract if the certification is subsequently found to be incomplete, false or inaccurate. Admissions by the **Offerer** of past findings of non-responsibility may constitute a basis for rejection of the **Offerer** by the OAG. The OAG can award a contract to the **Offerer** despite the past findings of non-responsibility if it determines that the award of the **Procurement Contract** to the **Offerer** is necessary to protect public property or public health or safety, and that the **Offerer** is the only source capable of supplying the required **Article of Procurement** within the necessary time frame. The basis of such a finding must be included in the procurement record of the **Procurement Contract**.
- C. Recording Contacts
- 1. All OAG employees must record any **Contact** from any person or entity. **Contacts** may be initiated by parties with an interest in the procurement that are not necessarily connected directly to the **Offerer**. **Contacts** may come in the form of telephone conversations, correspondence, electronic mail and person-to-person discussions. The Record of Contact Form should be used to record all **Contacts**.
- 2. Examples of **Contacts** for which a Record of Contact must be completed include:
- a. During the **Restricted Period**, an **Offerer Contacts** an OAG employee (other than the employee designated to receive such communications) to discuss the **Offerer's**, cost-competitiveness or its suitability to be selected for a contract
- b. A court reporter, expert witness or any other vendor offers an OAG employee a gift of any monetary value during the **Restricted Period**.
- 3. Examples of permissible communications for which <u>there</u> is no need to prepare Record of Contact include:
- a. Inquiries as to the status of the procurement process
- b. Requests to be included on the OAG's **Offerer's** list
- c. Receipt of advertising material
- d. Intra-agency communications of administrative details concerning the procurement
- e. Responses to OAG issued Requests for Information
- f. Written questions submitted by **Offerers** regarding a solicitation during the allowable time period of a competitive procurement
- g. Complaints about the procurement process or outcome
- h. Participation in an **Offerer's** conference as provided in a request for proposal or invitation for bid
- i. Submission of a bid in response to a request for proposal or invitation for bid
- j. Contract negotiations
- k. Debriefing of a ${f Offerer}$ after a contract award has been made
- 4. If an OAG employee is in doubt about whether a communication was intended to influence the **Governmental Procurement**, he/she should record the communication on the Record of Contact Form and submit it to procurementLaw@OAG.State.NY.US for further investigation
- 5. The OAG Purchasing Team will be required to include all Records of Contact in the procurement record for the related **Procurement Contract**.
- D. Investigation of Contacts/ Penalties for Violations
- 1. All reported **Contacts** will be immediately investigated by the OAG Ethics Officer or his or her designee. If the OAG Ethics Officer finds sufficient cause to believe that an **Offerer** has violated these Guidelines, the **Offerer** will be notified in writing of the investigation and will be afforded an opportunity to respond to the alleged violation. Investigations will be completed as soon as practicable so as not to delay the progress

of the Governmental Procurement.

2. If the OAG Ethics Officer should find at the conclusion of the investigation that the **Offerer** knowingly and willfully made prohibited **Contact** in violation of these Guidelines, then the **Offerer** shall be disqualified as non-responsible, unless the OAG makes a finding that the award of the **Procurement Contract** to the **Offerer** is necessary to protect public property or public health or safety, and that the **Offerer** is the only source capable of supplying the required **Article of Procurement** within the necessary time frame. The basis of such a finding must be included in the procurement record of the **Procurement Contract**.

¹Defined terms are in bold

Bidder Understanding & Compliance with State Finance Law Section 139-j & 139-k:

Company affirms that it understands and agrees to comply with

the procedures of the Office of the Attorney General relative to permissible contacts as required by State Finance Law Section 139-j (3) and Section 139-j (6) (b); and that all information provided to the Office of the Attorney General, with respect to State Finance Law Section 139-k is complete, true and accurate.
Signed By:
Date:
Name (Print):
Title:
Company Name:
Company Address:
Bidder Disclosure of Prior Non-Responsibility Determinations:
Has any NYS agency/authority made a finding of non-responsibility regarding the Offerer in the last 5 years?: ☐ Yes ☐ No
Has any NYS agency/authority terminated a procurement contract with the Offerer due to intentional provision of false or incomplete information?: Yes No

If "Yes" to either/both questions, please provide details; such as: NYS agency/authority, Basis for Finding, Year of Finding/Termination, and Facts Underlying Finding/Termination.

NEW YORK STATE VENDOR RESPONSIBILITY QUESTIONNAIRE FOR-PROFIT BUSINESS ENTITY

You have selected the For-Profit Non-Construction questionnaire which may be printed and completed in this format or, for your convenience, may be completed online using the New York State VendRep System.

COMPLETION & CERTIFICATION

The person(s) completing the questionnaire must be knowledgeable about the vendor's business and operations. An owner or owner's official representative authorized to legally bind the <u>Reporting Entity</u> must certify the truth of the questionnaire answers.

NEW YORK STATE VENDOR IDENTIFICATION NUMBER (VENDOR ID)

The <u>Vendor ID</u> is a ten-digit identifier issued by New York State when the vendor is registered on the Statewide Vendor File. This number must now be included on the questionnaire. If the business entity has not obtained a <u>Vendor ID</u>, contact the IT Service Desk at <u>ITServiceDesk@osc.state.ny.us</u> or call 866-370-4672.

DEFINITIONS

All underlined terms are defined in the "New York State Vendor Responsibility Definitions List," found at https://www.osc.state.ny.us/files/vendors/2017-11/vendor-questionnaire-definitions.pdf. These terms may not have their ordinary, common or traditional meanings. Each vendor must read the respective definitions for any and all underlined terms. By submitting this questionnaire, the vendor agrees to be bound by the terms as defined in the "New York State Vendor Responsibility Definitions List" existing at the time of certification.

RESPONSES

Every question must be answered fully. Each response must provide <u>all</u> relevant information to appropriately explain the answer. If you have concerns as to the legal requirements behind your answers, please seek clarification from your counsel. However, information regarding a determination or finding made in error which was subsequently corrected or overturned, and/or was withdrawn by the issuing government entity is not required to be identified. Individuals and <u>Sole Proprietors</u> may use a Social Security Number but are encouraged to obtain and use a federal <u>Employer Identification Number</u> (<u>EIN</u>).

REPORTING ENTITY

Each vendor must indicate if the questionnaire is filed on behalf of the entire <u>Legal Business Entity</u> or an <u>Organizational Unit</u> within or operating under the authority of the <u>Legal Business Entity</u> and having the same <u>EIN</u>. Generally, the <u>Organizational Unit</u> option may be appropriate for a vendor that meets the definition of "<u>Reporting Entity</u>" but due to the size and complexity of the <u>Legal Business Entity</u>, is best able to provide the required information for the <u>Organizational Unit</u>, while providing more limited information for other parts of the <u>Legal Business Entity</u> and Associated Entities.

ASSOCIATED ENTITY

An <u>Associated Entity</u> is one that owns or controls the <u>Reporting Entity</u>, or any entity owned or controlled by the <u>Reporting Entity</u>. However, the term <u>Associated Entity</u> does **not** include "sibling organizations" (i.e., entities owned or controlled by a parent company that owns or controls the <u>Reporting Entity</u>), unless such sibling entity has a direct relationship with or impact on the <u>Reporting Entity</u>. Please refer to the <u>Definitions List</u> for the complete definition.

STRUCTURE OF THE QUESTIONNAIRE

The questionnaire is organized into eleven sections. Section I is to be completed for the <u>Legal Business Entity</u>. Section II requires the vendor to specify the <u>Reporting Entity</u> for the questionnaire. Section III refers to the individuals of the <u>Reporting Entity</u>, while Sections IV-VIII require information about the <u>Reporting Entity</u>. Section IX pertains to any Associated Entities, with one question about their <u>Officials</u>/Owners. Section X relates to disclosure under the Freedom of Information Law (FOIL). Section XI requires an authorized contact for the questionnaire information.

I. LEGAL BUSINESS ENTITY INFORMATION					
Legal Busines	s Entity Name*		EIN		
Address of the	Principal Place of Business (street, city,	state, zip code)	New York State Vendor Identification Number		ntification
			Telephone Ext.		Fax
Email			Website		
	gal Business Entity Identities: If applicate the five (5) years and the status (active or in		l e Name, Former Nam	ne, Other	Identity, or <u>EIN</u>
Type	Name	EIN	Status		
1.0 Legal Busi	ness Entity Type – Check appropriate bo	x and provide additional info	ormation:		
Corpor	ration (including PC)	Date of Incorporation			
Limite	d Liability Company (LLC or PLLC)	Date of Organization			
Partne	rship (including <u>LLP</u> , <u>LP</u> or <u>General</u>)	Date of Registration or Establishment			
Sole P	Sole Proprietor How many years in business?				
Other	Other Date Established				
If Other, explain:					
1.1 Was the <u>Le</u>	egal Business Entity formed or incorpora	ted in New York State?		Yes	☐ No
If 'No,' indicate jurisdiction where <u>Legal Business Entity</u> was formed or incorporated and attach a <u>Certificate of Good Standing</u> from the applicable jurisdiction or provide an explanation if a <u>Certificate of Good Standing</u> is not available.					
United	United States State				
Other Country					
Explain, i	Explain, if not available:				
1.2 Is the Lega	1.2 Is the <u>Legal Business Entity</u> publicly traded?				☐ No
If "Yes," 1	provide <u>CIK Code</u> or Ticker Symbol				
1.3 Does the <u>L</u>	<u>egal Business Entity</u> have a <u>DUNS</u> Num	ber?		Yes	☐ No
If "Yes," Enter <u>DUNS</u> Number					

 $^{^*}All \ underlined \ terms \ are \ defined \ in \ the "New York \ State \ Vendor \ Responsibility \ Definitions \ List," \ which \ can be found at <math display="block"> \underline{ https://www.osc.state.ny.us/files/vendors/2017-11/vendor-questionnaire-definitions.pdf}$

I. LEGAL BUSINESS ENTITY IN	FORMATION			
1.4 If the <u>Legal Business Entity</u> 's <u>Pri</u> <u>Business Entity</u> maintain an offic (Select "N/A," if <u>Principal Place</u>	☐ Yes ☐ No ☐ N/A			
If "Yes," provide the address and	d telephone number for one office located in No	ew York State.		
1.5 Is the <u>Legal Business Entity</u> a Ne (MBE), <u>Women-Owned Busines</u> (SDVOB), New York State Sma <u>Enterprise</u> (DBE)?	☐ Yes ☐ No			
New York State certifiedNew York State certifiedNew York State Small BFederally certified Disad	vantaged Business Enterprise (DBE)	.		
1.6 Identify Officials and Principal Owners of the Reporting Entity, if applicable. For each person, include name, title, date of birth, and percentage of ownership. For each Business Entity that is a Principal Owner, include name, address, EIN, and percentage ownership. Identify all Business Entities owning 25% or more of the Reporting Entity and include name, address, EIN and percentage of ownership. Attach additional pages if necessary. If applicable, reference to relevant SEC filing(s) containing the required information is optional. Each Business Entity identified as a Principal Owner must also submit a vendor responsibility questionnaire. If there is no person or Business Entity that owns 25% or more of the Reporting Entity (or 10% or more if the Reporting Entity is publicly traded), check here.				
Name of Officials and Principal Owners (for each person, please include a middle initial)	Title	Date of Birth	Percentage Ownership (Enter 0% if not applicable)	
Name of each Business Entity owning 25% or more of Reporting Entity	Address	EIN	Percentage Ownership	

II. REPORTING ENTITY INFORMATION				
2.0 The Reporting Entity for this questionnaire is:				
Note: Select only one.				
Legal Business Entity				
Note: If selecting this option, "Reporting Entity" refers questionnaire. (SKIP THE REMAINDER OF SECTION			ainder of the	
Organizational Unit within and operating under the author	ority of the Legal Business Entity	,		
SEE DEFINITIONS OF " <u>REPORTING ENTITY</u> " AND INFORMATION ON CRITERIA TO QUALIFY FOR T	-	FOR ADDIT	IONAL	
Note: If selecting this option, "Reporting Entity" refers the remainder of the questionnaire. (COMPLETE THE ISECTIONS OF THIS QUESTIONNAIRE.)				
IDENTIFYING INFORMATION				
a) Reporting Entity Name				
Address of the Primary Place of Business (street, city, state, zip code) Telephone				
			ext.	
b) Describe the relationship of the <u>Reporting Entity</u> to the <u>I</u>	Legal Business Entity			
c) Attach an <u>organizational chart</u>				
d) Does the Reporting Entity have a <u>DUNS</u> Number?			Yes No	
If "Yes," enter <u>DUNS</u> Number				
e) Identify the designated manager(s) responsible for the business of the <u>Reporting Entity</u> . For each person, include name and title. Attach additional pages if necessary.				
Name	Title			

NEW YORK STATE VENDOR RESPONSIBILITY QUESTIONNAIRE FOR-PROFIT BUSINESS ENTITY

INSTRUCTIONS FOR SECTIONS III THROUGH VII

For each "Yes," provide an explanation of the issue(s), relevant dates, the government entity involved, any remedial or corrective action(s) taken and the current status of the issue(s). For each "Other," provide an explanation which provides the basis for not definitively responding "Yes" or "No." Provide the explanation at the end of the section or attach additional sheets with numbered responses, including the Reporting Entity name at the top of any attached pages.

III. LEADERSHIP INTEGRITY			
Within the past five (5) years, has any current or former reporting entity official or any individual of the authority to sign, execute or approve bids, proposals, contracts or supporting documentation on with any government entity been:			
3.0 <u>Sanctioned</u> relative to any business or professional permit and/or license?	Yes	☐ No	Other
3.1 Suspended, debarred, or disqualified from any government contracting process?	Yes	☐ No	Other
3.2 The subject of an <u>investigation</u> , whether open or closed, by any <u>government entity</u> for a civil or criminal violation for any business-related conduct?	Yes	☐ No	Other
 3.3 Charged with a misdemeanor or felony, indicted, granted immunity, convicted of a crime or subject to a judgment for: a) Any business-related activity; or b) Any crime, whether or not business-related, the underlying conduct of which was related to truthfulness? 	Yes	No	Other
For each "Yes" or "Other" provide an explanation for the response and attach additional sheets we necessary:	ith numbe	red respo	onses if
IV. INTEGRITY – CONTRACT BIDDING			
Within the past five (5) years, has the reporting entity:			
4.0 Been <u>suspended</u> or <u>debarred</u> from any <u>government contracting process</u> or been <u>disqualified</u> on any government procurement, permit, license, concession, franchise or lease, including, but not limite <u>debarment</u> for a violation of New York State Workers' Compensation or Prevailing Wage laws or York State Procurement Lobbying Law?	d to,	Yes	□No
4.1 Been subject to a denial or revocation of a government prequalification?			☐ No
4.2 Been denied a contract award or had a bid rejected based upon a <u>non-responsibility finding</u> by a <u>government entity</u> ?		Yes	☐ No
4.3 Had a bid rejected on a government contract for failure to make good faith efforts on any Minority Owned Business Enterprise, Women-Owned Business Enterprise, Service-Disabled Veteran-Own Business or Disadvantaged Business Enterprise goal or statutory affirmative action requirements of previously held contract?	<u>ied</u>	Yes	□No
4.4 Agreed to a voluntary exclusion from bidding/contracting with a government entity?		Yes	☐ No
4.5 Initiated a request to withdraw a bid submitted to a government entity in lieu of responding to an information request or subsequent to a formal request to appear before the government entity?		Yes	☐ No
For each "Yes," provide an explanation for the response and attach additional sheets with number	red respon	ses if nec	essary:

V. INTEGRITY – CONTRACT AWARD	
Within the past five (5) years, has the reporting entity:	
5.0 Been <u>suspended</u> , cancelled or <u>terminated for cause</u> on any <u>government contract</u> including, but not limited to, a <u>non-responsibility finding</u> ?	☐ Yes ☐ No
5.1 Been subject to an <u>administrative proceeding</u> or civil action seeking specific performance or restitution in connection with any <u>government contract</u> ?	Yes No
5.2 Entered into a formal monitoring agreement as a condition of a contract award from a government entity?	Yes No
For each "Yes," provide an explanation for the response and attach additional sheets with numbered response	ses if necessary:
VI. CERTIFICATIONS/LICENSES	
Within the past five (5) years, has the reporting entity:	
6.0 Had a revocation, <u>suspension</u> or <u>disbarment</u> of any business or professional permit and/or license?	☐ Yes ☐ No
6.1 Had a denial, decertification, revocation or forfeiture of New York State certification of Minority-Owned Business Enterprise, Women-Owned Business Enterprise, Service-Disabled Veteran-Owned Business or federal certification of Disadvantaged Business Enterprise status for other than a change of ownership?	Yes No
For each "Yes," provide an explanation for the response and attach additional sheets with numbered response	ses if necessary:
VII. LEGAL PROCEEDINGS Within the past five (5) years, has the reporting entity:	
7.0 Been the subject of an <u>investigation</u> , whether open or closed, by any <u>government entity</u> for a civil or criminal violation?	Yes No
7.1 Been the subject of an indictment, grant of immunity, <u>judgment</u> or conviction (including entering into a plea bargain) for conduct constituting a crime?	☐ Yes ☐ No
7.2 Received any OSHA citation and Notification of Penalty containing a violation classified as <u>serious or willful</u> ?	☐ Yes ☐ No
7.3 Had a government entity find a willful prevailing wage or supplemental payment violation or any other willful violation of New York State Labor Law?	Yes No
7.4 Entered into a consent order with the New York State Department of Environmental Conservation, or received an enforcement determination by any government entity involving a violation of federal, state or local environmental laws?	Yes No
 7.5 Other than previously disclosed: a) Been subject to fines or penalties imposed by government entities which in the aggregate total \$25,000 or more; or b) Been convicted of a criminal offense pursuant to any administrative and/or regulatory action taken by any government entity? 	☐ Yes ☐ No
For each "Yes," provide an explanation for the response and attach additional sheets with numbered response	se if necessary:

VIII. FINANCIAL AND ORGANIZATIONAL CAPACITY	
8.0 Within the past five (5) years, has the <u>Reporting Entity</u> received any <u>formal unsatisfactory performance assessment(s)</u> from any <u>government entity</u> on any contract?	Yes No
If "Yes," provide an explanation of the issue(s), relevant dates, the government entity involved, any renaction(s) taken and the current status of the issue(s). Provide answer below or attach additional sheets versponses.	
8.1 Within the past five (5) years, has the <u>Reporting Entity</u> had any <u>liquidated damages</u> assessed over \$25,00 for any reason, including failure to meet <u>Minority-Owned Business Enterprise</u> , <u>Women-Owned Business Enterprise</u> , Service-Disabled Veteran-Owned Business, or <u>Disadvantaged Business Enterprise goals</u> ?	
If "Yes," provide an explanation of the issue(s), relevant dates, contracting party involved, the amount a status of the issue(s). Provide answer below or attach additional sheets with numbered responses.	assessed and the current
8.2 Within the past five (5) years, have any <u>liens, claims</u> or <u>judgments</u> (not including UCC filings) over \$25,000 been filed against the <u>Reporting Entity</u> which remain undischarged?	☐ Yes ☐ No
If "Yes," provide an explanation of the issue(s), relevant dates, the Lien holder or Claimant's name(s), the current status of the issue(s), and the balance of the lien or judgment not yet paid. Provide a additional sheets with numbered responses.	
8.3 In the last seven (7) years, has the <u>Reporting Entity</u> initiated or been the subject of any bankruptcy proceedings, whether or not closed, or is any bankruptcy proceeding pending?	Yes No
If "Yes," provide the bankruptcy chapter number, the court name and the docket number. Indicate the oproceedings as "Initiated," "Pending" or "Closed." Provide answer below or attach additional sheets w	
8.4 During the past three (3) years, has the <u>Reporting Entity</u> failed to file or pay any tax returns required by <u>federal</u> , state or local tax laws?	Yes No
If "Yes," provide the taxing jurisdiction, the type of tax, the liability year(s), the tax liability amount the to file/pay and the current status of the tax liability. Provide answer below or attach additional sheets versponses.	
8.5 During the past three (3) years, has the <u>Reporting Entity</u> failed to file or pay any New York State unemployment insurance returns?	☐ Yes ☐ No
If "Yes," provide the years the <u>Reporting Entity</u> failed to file/pay the insurance, explain the situation an corrective action(s) taken and the current status of the issue(s). Provide answer below or attach addition numbered responses.	
8.6 During the past three (3) years, has the <u>Reporting Entity</u> had any <u>government audit(s) completed?</u>	☐ Yes ☐ No
a) If "Yes," did any audit of the <u>Reporting Entity</u> identify any reported significant deficiencies in internal control, fraud, illegal acts, significant violations of provisions of contract or grant agreements, significant abuse or any <u>material disallowance</u> ?	Yes No
If "Yes" to 8.6 a), provide an explanation of the issue(s), relevant dates, the government entity involved corrective action(s) taken and the current status of the issue(s). Provide answer below or attach addition numbered responses.	

IX. AS	SOCIATED ENTITIES	
	ction pertains to any entity(ies) that either controls or is controlled by the <u>reporting entity</u> .	
(See de	finition of "associated entity" for additional information to complete this section.)	
9.0 Do	es the Reporting Entity have any Associated Entities?	☐ Yes ☐ No
No	te: All questions in this section must be answered if the <u>Reporting Entity</u> is either:	
_	An <u>Organizational Unit;</u> or The entire <u>Legal Business Entity</u> which controls, or is controlled by, any other entity(ies).	
	'No," SKIP THE REMAINDER OF SECTION IX AND PROCEED WITH SECTION X.	
	'Yes," provide the name, address and EIN of each Associated Entity and its relationship to the porting Entity.	
	thin the past five (5) years, has any <u>Associated Entity Official</u> or <u>Principal Owner</u> been charged with a sdemeanor or felony, indicted, granted immunity, convicted of a crime or subject to a <u>judgment</u> for: Any business-related activity; or Any crime, whether or not business-related, the underlying conduct of which was related to truthfulness?	Yes No
the	Yes," provide an explanation of the issue(s), the individual involved, their title and role in the <u>Associated Associated Entity</u> 's name(s), <u>EIN(s)</u> , primary business activity, the individual's relationship to the <u>Repo</u> tevant dates, the <u>government entity</u> involved, any remedial or corrective action(s) taken and the current st	orting Entity,
	es any <u>Associated Entity</u> have any currently undischarged <u>federal</u> , New York State, New York City or w York local government <u>liens</u> or <u>judgments</u> (not including UCC filings) over \$50,000?	Yes No
rela	Yes," provide an explanation of the issue(s), identify the <u>Associated Entity</u> 's name(s), <u>EIN(s)</u> , primary bationship to the <u>Reporting Entity</u> , relevant dates, the Lien holder or Claimant's name(s), the amount of the rent status of the issue(s). Provide answer below or attach additional sheets with numbered responses.	
9.3 Wi	thin the past five (5) years, has any <u>Associated Entity</u> :	
a)	Been <u>disqualified</u> , <u>suspended</u> or <u>debarred</u> from any <u>federal</u> , New York State, New York City or other New York local <u>government contracting process</u> ?	☐ Yes ☐ No
b)	Been denied a contract award or had a bid rejected based upon a <u>non-responsibility finding</u> by any <u>federal</u> , New York State, New York City, or New York local <u>government entity</u> ?	Yes No
c)	Been <u>suspended</u> , <u>cancelled</u> or <u>terminated for cause</u> (including for <u>non-responsibility</u>) on any <u>federal</u> , New York State, New York City or New York local <u>government contract</u> ?	☐ Yes ☐ No
d)	Been the subject of an <u>investigation</u> , whether open or closed, by any <u>federal</u> , New York State, New York City, or New York local <u>government entity</u> for a civil or criminal violation with a penalty in excess of \$500,000?	Yes No
e)	Been the subject of an indictment, grant of immunity, <u>judgment</u> , or conviction (including entering into a plea bargain) for conduct constituting a crime?	Yes No
f)	Been convicted of a criminal offense pursuant to any administrative and/or regulatory action taken by any <u>federal</u> , New York State, New York City, or New York local <u>government entity</u> ?	Yes No
g)	Initiated or been the subject of any bankruptcy proceedings, whether or not closed, or is any bankruptcy proceeding pending?	Yes No

NEW YORK STATE VENDOR RESPONSIBILITY QUESTIONNAIRE FOR-PROFIT BUSINESS ENTITY

IX. ASSOCIATED ENTITIES

This section pertains to any entity(ies) that either controls or is controlled by the <u>reporting entity</u>. (See definition of "<u>associated entity</u>" for additional information to complete this section.)

For each "Yes," provide an explanation of the issue(s), identify the <u>Associated Entity</u>'s name(s), <u>EIN</u>(s), primary business activity, relationship to the <u>Reporting Entity</u>, relevant dates, the <u>government entity</u> involved, any remedial or corrective action(s) taken and the current status of the issue(s). Provide answer below or attach additional sheets with numbered responses.

X. FREEDOM OF INFORMATION LAW (FOIL)			
10. Indicate whether any information supplied herein is believed to be exempt Freedom of Information Law (FOIL).	from disclosure under the	Yes No	
Note: A determination of whether such information is exempt from FOIL v request for disclosure under FOIL.	vill be made at the time of any		
If "Yes," indicate the question number(s) and explain the basis for the claim.			
XI. AUTHORIZED CONTACT FOR THIS QUESTIONNAIRE			
Name	Telephone	Fax	
	ext.		
Title	Email		

NEW YORK STATE VENDOR RESPONSIBILITY QUESTIONNAIRE FOR-PROFIT BUSINESS ENTITY

Certification

The undersigned: (1) recognizes that this questionnaire is submitted for the express purpose of assisting New York State government entities (including the Office of the State Comptroller (OSC)) in making responsibility determinations regarding award or approval of a contract or subcontract and that such government entities will rely on information disclosed in the questionnaire in making responsibility determinations; (2) acknowledges that the New York State government entities and OSC may, in their discretion, by means which they may choose, verify the truth and accuracy of all statements made herein; and (3) acknowledges that intentional submission of false or misleading information may result in criminal penalties under State and/or federal law, as well as a finding of non-responsibility, contract suspension or contract termination.

It being acknowledged and agreed that all responses included in this questionnaire are to the knowledge, information and belief of the Business Entity, the undersigned certifies under penalties of perjury that they:

The undersigned certifies that he/she:

- are knowledgeable about the submitting Business Entity's business and operations;
- have legal authority to bind the Business Entity;
- have read and understand all of the questions contained in the questionnaire, including all definitions;
- have not altered the content of the questionnaire in any manner;
- have reviewed and/or supplied full and complete responses to each question;
- have provided true, accurate and complete responses, including all attachments, if applicable;
- understand that New York State government entities will rely on the information disclosed in the questionnaire when entering into a contract with the Business Entity; and
- are under an obligation to update the information provided herein to include any material changes to the Business Entity's
 responses at the time of bid/proposal submission through the contract award notification, and may be required to update the
 information at the request of the New York State government entities or OSC prior to the award and/or approval of a
 contract, or during the term of the contract.

Signature of Owner/Official			
Printed Name of Signatory			
Title			
Name of Business			
Address			
City, State, Zip			
Date			

OSC Use Only:	
Reporting Code:	
Category Code:	
Date Contract Approved:	

Agency Code: 03000

FORM A

State Consultant Services - Contractor's Planned Employment From Contract Start Date Through The End Of The Contract Term

State Agency Name: Office of the Attorney General

Contractor Name:	Contract Number: Contract End Date: / /		
Contract Start Date: / /			
Employment Category	Number of Employees	Number of hours to be worked	Amount Payable Under the Contract
Total this page			
Grand Total			

itte:	Phone #:	
Preparer's Signature:		
Date Prepared: //		
(Use additional pages, if necessary)	Page 1 of 1	

Name of person who prepared this report:

INSTRUCTIONS

Form A should be completed for contracts for consulting services in accordance with the following:

Employment Category: the specific occupation(s), as listed in the O*NET occupational classification system, which best describe the employees providing services under the contract.

(Note: Access the O*NET database, which is available through the US Department of Labor's Employment and Training Administration, online at www.online.onetcenter.org to find a list of occupations)

Number of Hours (to be) worked: the total number of hours planned to be worked during the contract term by the employees in the employment category.

Amount Payable under the Contract: the total amount anticipated to be paid by the State to the contractor under the contract, for work by the employees in the employment category, for services provided during the contract term.

Please send the completed form to:

NYS Office of the Attorney General Purchasing Team State Capitol Albany, NY 12224

$\boldsymbol{-}$	п	R A	п
-,,	ĸ	IVI	-

OSC Use Only:	
Reporting Code:	
Category Code:	

State Consultant Services Contractor's Annual Employment Report

Contract	tor's Annual Emplo	oyment Report	
Report Per	iod: April 1, t	o March 31,	
			_
Contracting State Agency Name: Contract Number: Contract Term: / / to / Contractor Name: Contractor Address: Description of Services Being Prov	1	y General Agency C	ode: 03000
			1
Data Processing ☐ Computer Procest ☐ Architect Services ☐ Health Services ☐ Mental Health Services ☐ Computer Procest ☐ Comput	arch	r IT consulting 🗌	s 🗌
Employment Category	Number of Employees	Number of Hours Worked	Amount Payable Under the Contract
Total this page			
Grand Total			
Grand Total			
Name of person who prepared this Preparer's Signature: Title:	•	one #:	
Date Prepared: / /			
11 110 1			

Use additional pages if necessary)

INSTRUCTIONS

Form B should be completed for contracts for consulting services in accordance with the following:

Scope of Contract: a general classification of the single category that best fits the predominate nature of the services provided under the contract.

Employment Category: the specific occupation(s), as listed in the O*NET occupational classification system, which best describe the employees providing services under the contract.

(Note: Access the O*NET database, which is available through the US Department of Labor's Employment and Training Administration, online at www.online.onetcenter.org to find a list of occupations)

Number of Employees: the total number of employees in the employment category employed to provide services under the contract during the Report Period, including part-time employees and employees of sub-contractors.

Number of hours (to be) worked: the total number of hours worked during the Report Period by the employees in the employment category.

Amount Payable under the Contract: the total amount paid by the State to the State contractor under the contract, for work by the employees in the employment category, for services provided during the Report Period.

The reports shall be submitted to the following three (3) agencies as follows:

By mail:

NYS Office of the State Comptroller Bureau of Contracts 110 State Street, 11th Floor Albany, NY 12236

Attn: Consultant Reporting

NYS Department of Civil Service Alfred E. Smith Building Albany, NY 12239

Purchasing Team State Capitol Albany, NY 12224

Office of the Attorney General

By fax:

(518) 474-8030 or 473-8808 (518) 473-1852



Department of Taxation and Finance

Contractor Certification

(Pursuant to Tax Law Section 5-a, as amended, effective April 26, 2006)

ST-220-TD

For information, consult Publication 223, Questions and Answers Concerning Tax Law Section 5-a (see Need help? below).

Contractor name			
Contractor's principal place of business	City	State	ZIP code
Contractor's mailing address (if different than above)	City	State	ZIP code
Contractor's federal employer identification number (EIN)	Contractor's sales tax ID number (i	f different from contractor's EIN)	Contractor's telephone number ()
Covered agency or state agency	Contract number or description		Covered agency telephone number ()
Covered agency address	City	State	ZIP code
Is the estimated contract value over the full term of the con Yes Unknown at this time	tract (but not including renewals) mo	ore than \$100,000?	

General information

Tax Law section 5-a, as amended, effective April 26, 2006, requires certain contractors awarded certain state contracts valued at more than \$100,000 to certify to the Tax Department that they are registered to collect New York State and local sales and compensating use taxes, if they made sales delivered by any means to locations within New York State of tangible personal property or taxable services having a cumulative value in excess of \$300,000, measured over a specified period. In addition, contractors must certify to the Tax Department that each affiliate and subcontractor exceeding such sales threshold during a specified period is registered to collect New York State and local sales and compensating use taxes. Contractors must also file Form ST-220-CA, Contractor Certification to Covered Agency, certifying to the procuring state entity that they filed Form ST-220-TD with the Tax Department and that the information contained on Form ST-220-TD is correct and complete as of the date they file Form ST-220-CA.

All sections must be completed including all fields on the top of this page, all sections on page 2, Schedule A on page 3, if applicable, and *Individual, Corporation, Partnership, or LLC Acknowledgement* on page 4. If you do not complete these areas, the form will be returned to you for completion.

For more detailed information regarding this form and Tax Law section 5-a, see Publication 223, Questions and Answers Concerning Tax Law Section 5-a, (as amended, effective April 26, 2006). See Need help? for more information on how to obtain this publication.

Note: Form ST-220-TD must be signed by a person authorized to make the certification on behalf of the contractor, and the acknowledgement on page 4 of this form must be completed before a notary public.

Mail completed form to:

NYS TAX DEPARTMENT DATA ENTRY SECTION W A HARRIMAN CAMPUS ALBANY NY 12227-0826

Privacy notification

New York State Law requires all government agencies that maintain a system of records to provide notification of the legal authority for any request, the principal purpose(s) for which the information is to be collected, and where it will be maintained. To view this information, visit our Web site, or, if you do not have Internet access, call and request Publication 54, *Privacy Notification*. See *Need help?* for the Web address and telephone number.

Need help?



Visit our Web site at www.tax.ny.gov

- get information and manage your taxes online
- · check for new online services and features

圍

Telephone assistance

Sales Tax Information Center: (518) 485-2889

To order forms and publications: (518) 457-5431

Text Telephone (TTY) Hotline (for persons with hearing and speech disabilities using a TTY): (518) 485-5082

Persons with disabilities: In compliance with the Americans with Disabilities Act, we will ensure that our lobbies, offices, meeting rooms, and other facilities are accessible to persons with disabilities. If you have questions about special accommodations for persons with disabilities, call the information center.

I, _	, hereby affirm, under penalty of perjury, that I am
٠.	(name) (title)
of t	he above-named contractor, and that I am authorized to make this certification on behalf of such contractor.
Со	mplete Sections 1, 2, and 3 below. Make only one entry in each section.
Se	ction 1 – Contractor registration status
	The contractor has made sales delivered by any means to locations within New York State of tangible personal property or taxable services having a cumulative value in excess of \$300,000 during the four sales tax quarters which immediately precede the sales tax quarter in which this certification is made. The contractor is registered to collect New York State and local sales and compensating use taxes with the Commissioner of Taxation and Finance pursuant to Tax Law sections 1134 and 1253, and is listed on Schedule A of this certification.
	The contractor has not made sales delivered by any means to locations within New York State of tangible personal property or taxable services having a cumulative value in excess of \$300,000 during the four sales tax quarters which immediately precede the sales tax quarter in which this certification is made.
Se	ction 2 – Affiliate registration status
	The contractor does not have any affiliates.
	To the best of the contractor's knowledge, the contractor has one or more affiliates having made sales delivered by any means to locations within New York State of tangible personal property or taxable services having a cumulative value in excess of \$300,000 during the four sales tax quarters which immediately precede the sales tax quarter in which this certification is made, and each affiliate exceeding the \$300,000 cumulative sales threshold during such quarters is registered to collect New York State and local sales and compensating use taxes with the Commissioner of Taxation and Finance pursuant to Tax Law sections 1134 and 1253. The contractor has listed each affiliate exceeding the \$300,000 cumulative sales threshold during such quarters on Schedule A of this certification.
	To the best of the contractor's knowledge, the contractor has one or more affiliates, and each affiliate has not made sales delivered by any means to locations within New York State of tangible personal property or taxable services having a cumulative value in excess of \$300,000 during the four sales tax quarters which immediately precede the sales tax quarter in which this certification is made.
Se	ction 3 – Subcontractor registration status
	The contractor does not have any subcontractors.
	To the best of the contractor's knowledge, the contractor has one or more subcontractors having made sales delivered by any means to locations within New York State of tangible personal property or taxable services having a cumulative value in excess of \$300,000 during the four sales tax quarters which immediately precede the sales tax quarter in which this certification is made, and each subcontractor exceeding the \$300,000 cumulative sales threshold during such quarters is registered to collect New York State and local sales and compensating use taxes with the Commissioner of Taxation and Finance pursuant to Tax Law sections 1134 and 1253. The contractor has listed each subcontractor exceeding the \$300,000 cumulative sales threshold during such quarters on Schedule A of this certification
	To the best of the contractor's knowledge, the contractor has one or more subcontractors, and each subcontractor has not made sales delivered by any means to locations within New York State of tangible personal property or taxable services having a cumulative value in excess of \$300,000 during the four sales tax quarters which immediately precede the sales tax quarter in which this certification is made
Sw	orn to this day of ,20
	(sign before a notary public) (title)

Schedule A – Listing of each entity (contractor, affiliate, or subcontractor) exceeding \$300,000 cumulative sales threshold

List the contractor, or affiliate, or subcontractor in Schedule A only if such entity exceeded the \$300,000 cumulative sales threshold during the specified sales tax guarters. See directions below. For more information, see Publication 223.

A Relationship to contractor	B Name	C Address	D Federal ID number	E Sales tax ID number	F Registration in progress

- Column A Enter **C** in column A if the contractor; **A** if an affiliate of the contractor; or **S** if a subcontractor.
- Column B Name If the entity is a corporation or limited liability company, enter the exact legal name as registered with the NY Department of State, if applicable. If the entity is a partnership or sole proprietor, enter the name of the partnership and each partner's given name, or the given name(s) of the owner(s), as applicable. If the entity has a different DBA (doing business as) name, enter that name as well.
- $Column\ C-Address\ -\ Enter\ the\ street\ address\ of\ the\ entity's\ principal\ place\ of\ business.\ Do\ not\ enter\ a\ PO\ box.$
- Column D ID number Enter the federal employer identification number (EIN) assigned to the entity. If the entity is an individual, enter the social security number of that person.
- Column E Sales tax ID number Enter only if different from federal EIN in column D.
- Column F If applicable, enter an X if the entity has submitted Form DTF-17 to the Tax Department but has not received its certificate of authority as of the date of this certification.

Individual, Corporation, Partnership, or LLC Acknowledgment

STATE OF }
: SS.: COUNTY OF }
On theday of in the year 20, before me personally appeared,
known to me to be the person who executed the foregoing instrument, who, being duly sworn by me did depose and say that
_ he resides at ,
Town of ,
County of,
State of; and further that:
(Mark an X in the appropriate box and complete the accompanying statement.)
☐ (If an individual): _he executed the foregoing instrument in his/her name and on his/her own behalf.
☐ (If a corporation): _he is the
of, the corporation described in said instrument; that, by authority of the Board of Directors of said corporation, _he is authorized to execute the foregoing instrument on behalf of the corporation for purposes set forth therein; and that, pursuant to that authority, _he executed the foregoing instrument in the name of and on behalf of said corporation as the act and deed of said corporation.
☐ (If a partnership): _he is a
of, the partnership described in said instrument; that, by the terms of said partnership, _he is authorized to execute the foregoing instrument on behalf of the partnership for purposes set forth therein; and that, pursuant to that authority, _he executed the foregoing instrument in the name of and on behalf of said partnership as the act and deed of said partnership.
(If a limited liability company): _he is a duly authorized member of
on behalf of the limited liability company for purposes set forth therein; and that, pursuant to that authority, _he executed the foregoing instrument in the name of and on behalf of said limited liability company as the act and deed of said limited liability company.
Notory Dublic
Notary Public
Registration No



New York State Department of Taxation and Finance

Contractor Certification to Covered Agency (Pursuant to Section 5-a of the Tax Law, as amended, effective April 26, 2006)

ST-220-

For information, consult Publication 223, Questions and Answers Concerning Tax Law Section 5-a (see Need Help? on back).

· ·	•		•	•	• • •
Contractor name					For covered agency use only
Contractor's principal place of busine	00	City	State	ZIP code	Contract number or description
Contractor's principal place of busine	55	City	State	ZIF code	
Contractor's mailing address (if differe	nt than above)				Estimated contract value over the full term of contract (but not including reposite)
Contractor's federal employer identifie	cation number (EIN)	Contractor's sales	s tax ID number (if different fr	om contractor's EIN)	including renewals) \$
Contractor's telephone number	Covered agend	cy name			<u> </u>
Covered agency address					Covered agency telephone number
l,	, he	reby affirm, und	ler penalty of perjury,	that I am	(title)
, ,					, ,
of the above-named contractor that:	r, that I am author	rized to make th	is certification on be	half of such co	ntractor, and I further certify
(Mark an X in only one box)					
The contractor has filed Form contractor's knowledge, the ir		•			h this contract and, to the best o
☐ The contractor has previously	filed Form ST-220	-TD with the Tay	Denartment in connecti	ion with	
Ine contractor has previously	7 IIIeu 1 01111 0 1-220	- 1D With the Tax	Department in connecti	(inse	ert contract number or description)
and, to the best of the contract as of the current date, and the	•	•	•	•	220-TD, is correct and complete
Sworn to thisday of	, 20)			
(sign before a	notary public)			(titi	(e)

Instructions

General information

Tax Law section 5-a was amended, effective April 26, 2006. On or after that date, in all cases where a contract is subject to Tax Law section 5-a, a contractor must file (1) Form ST-220-CA, Contractor Certification to Covered Agency, with a covered agency, and (2) Form ST-220-TD with the Tax Department before a contract may take effect. The circumstances when a contract is subject to section 5-a are listed in Publication 223, Q&A 3. See Need help? for more information on how to obtain this publication. In addition, a contractor must file a new Form ST-220-CA with a covered agency before an existing contract with such agency may be renewed.

Note: Form ST-220-CA must be signed by a person authorized to make the certification on behalf of the contractor, and the acknowledgement on page 2 of this form must be completed before a notary public.

When to complete this form

As set forth in Publication 223, a contract is subject to section 5-a, and you must make the required certification(s), if:

- i. The procuring entity is a covered agency within the meaning of the statute (see Publication 223, Q&A 5);
- ii. The contractor is a contractor within the meaning of the statute (see Publication 223, Q&A 6); and
- iii. The contract is a contract within the meaning of the statute. This is the case when it (a) has a value in excess of \$100,000 and (b) is a contract for commodities or services, as such terms are defined for purposes of the statute (see Publication 223, Q&A 8 and 9).

Furthermore, the procuring entity must have begun the solicitation to purchase on or after January 1, 2005, and the resulting contract must have been awarded, amended, extended, renewed, or assigned on or after April 26, 2006 (the effective date of the section 5-a amendments).

	Individual, Corporation, Partnership, or LLC Acknowledgment
STA	ATE OF }
CO	: SS.: DUNTY OF }
On	the day of in the year 20, before me personally appeared,
knc	own to me to be the person who executed the foregoing instrument, who, being duly sworn by me did depose and say that
_h	ne resides at,
Tov	vn of ,
Co	unty of,
Sta	te of; and further that:
[Ma	ark an X in the appropriate box and complete the accompanying statement.]
	(If an individual): _he executed the foregoing instrument in his/her name and on his/her own behalf.
	(If a corporation): _he is the
	of, the corporation described in said instrument; that, by authority of the Board of Directors of said corporation, _he is authorized to execute the foregoing instrument on behalf of the corporation for purposes set forth therein; and that, pursuant to that authority, _he executed the foregoing instrument in the name of and or behalf of said corporation as the act and deed of said corporation.
	(If a partnership): _he is a
	of, the partnership described in said instrument; that, by the terms of said partnership, _he is authorized to execute the foregoing instrument on behalf of the partnership for purposes set forth therein; and that, pursuant to that authority, _he executed the foregoing instrument in the name of and on behalf of said partnership as the act and deed of said partnership.
	(If a limited liability company): _he is a duly authorized member of, LLC, the limited liability company described in said instrument; that _he is authorized to execute the foregoing instrument on behalf of the limited liability company for purposes set forth therein; and that, pursuant to that authority, _he executed the foregoing instrument in the name of and on behalf of said limited liability company as the act and deed of said limited liability company.

Privacy notification

Notary Public

Registration No.

The Commissioner of Taxation and Finance may collect and maintain personal information pursuant to the New York State Tax Law, including but not limited to, sections 5-a, 171, 171-a, 287, 308, 429, 475, 505, 697, 1096, 1142, and 1415 of that Law; and may require disclosure of social security numbers pursuant to 42 USC 405(c)(2)(C)(i).

This information will be used to determine and administer tax liabilities and, when authorized by law, for certain tax offset and exchange of tax information programs as well as for any other lawful purpose.

Information concerning quarterly wages paid to employees is provided to certain state agencies for purposes of fraud prevention, support enforcement, evaluation of the effectiveness of certain employment and training programs and other purposes authorized by law.

Failure to provide the required information may subject you to civil or criminal penalties, or both, under the Tax Law.

This information is maintained by the Manager of Document Management, NYS Tax Department, W A Harriman Campus, Albany NY 12227; telephone (518) 457-5181.

Need help?



Visit our Web site at www.tax.ny.gov

- get information and manage your taxes online
- · check for new online services and features

盃

Telephone assistance

Sales Tax Information Center: (518) 485-2889

To order forms and publications: (518) 457-5431

Text Telephone (TTY) Hotline (for persons with hearing and speech disabilities using a TTY): (518) 485-5082

Persons with disabilities: In compliance with the Americans with Disabilities Act, we will ensure that our lobbies, offices, meeting rooms, and other facilities are accessible to persons with disabilities. If you have questions about special accommodations for persons with disabilities, call the information center.

The Office of the State Comptroller requires proof of (1) workers' compensation insurance coverage and (2) disability benefits insurance coverage when a state agency submits any type of agreement to the comptroller's office for approval.

This document is intended to assist businesses and other parties for expert service contracts to efficiently determine what form they should complete and submit concerning the New York State Workers' Compensation Program and Disability Insurance Program. This document does not constitute legal advice.

As an initial matter, businesses and other parties may wish to explore whether they are exempt from carrying (1) workers' compensation insurance coverage and/or (2) disability benefits insurance coverage. The business or other party can fill out Form CE-200 which is an Affidavit of Exemption from the workers' compensation and disability insurance coverage requirements if he or she is not required to carry the insurances.

Businesses and other parties may seek an exemption from workers' compensation requirement if:

B. The business is owned by one individual and is not a corporation. Other than the owner, there are no employees, day labor, leased employees, borrowed employees, part-time employees, unpaid volunteers (including family members) or subcontractors.
C. The business is a LLC, LLP, PLLP or a RLLP; OR is a partnership under the laws of New York State and is not a corporation. Other than the partners or members, there are no employees, day labor, leased employees, borrowed employees, part-time employees, unpaid volunteers (including family members) or subcontractors.
D. The business is a one person owned corporation, with that individual owning all of the stock and holding all offices of the corporation. Other than the corporate owner, there are no employees, day labor, leased employees, borrowed employees, part-time employees, other stockholders, unpaid volunteers (including family members) or subcontractors.
E. The business is a two person owned corporation, with those individuals owning all of the stock and holding all offices of the corporation (each individual must hold an office and own at least one share of stock). Other than the two corporate officers/owners, there are no employees, day labor, leased employees, borrowed employees, part-time employees, other stockholders, unpaid volunteers (including family members) or subcontractors.

Business and other parties may seek an exemption from disability requirement if:

□ B. The business MUST be either: 1) owned by one individual; OR 2) is a partnership (including LLC, LLP, PLLP, RLLP, or LP) under the laws of New York State and is not a corporation; OR 3) is a one or two person owned corporation, with those individuals owning all of the stock and holding all offices of the corporation (in a two person owned corporation each individual must be an officer and own at least one share of stock); OR 4) is a business with no NYS location. In addition, the business does not require disability benefits coverage at this time since it has not employed one or more individuals on at least 30 days in any calendar year in New York State. (Independent contractors are not considered to be employees under the Disability Benefits Law.)

There are other potential grounds for an exemption, but they have not been discussed in this document. The paper version of form CE-200 is attached should the contractor wish to review it.

There are two ways to file the CE-200 Form: (1) via a paper submission or (2) and electronic submission.

Paper - The CE-200 application form should be completed in its entirety and submitted to the Workers' Compensation Board by mail or fax. The application will be processed in the order received and a certificate of attestation of exemption will be mailed to the applicant. This process may take up to four weeks to complete.

Electronic - For those who require an exemption immediately, please access the on-line application that can be found on the Board's website, at www.wcb.ny.gov Click the "WC/DB Exemption" button on the Board's main webpage and then click on "Request for WC/DB Exemption (Form CE-200)." Complete the CE-200 application questionnaire on-line. You will be able to immediately print the certificate of attestation of exemption after completing the online application to document that you have submitted the CE-200 form with the Workers' Compensation Board.

Businesses and other parties must provide a copy of the certificate of attestation (Form CE-200) or acceptable certification of (1) workers' compensation insurance coverage and (2) disability benefits insurance coverage to the Attorney General's Budget and Fiscal Management Bureau.

The five acceptable workers' compensation insurance certification forms are:

- Form C-105.2 Certificate of Workers' Compensation Insurance issued by private insurance carriers;
- Form U-26.3-- issued by the State Insurance Fund;
- Form SI-12 Certificate of Workers' Compensation Self-Insurance;
- Form GSI-105.2 Certificate of Participation in Workers' Compensation Group Self-Insurance; or
- Form CE-200 -- Certificate of Attestation of Exemption from Workers' Compensation and/or Disability Benefits insurance coverage.

The three acceptable <u>disability insurance</u> certification forms are:

- Form DB-120.1 Certificate of Disability Benefits Insurance; or
- Form DB-155- Certificate of Disability Benefits Self Insurance
- Form CE-200 -- Certificate of Attestation of Exemption from Workers' Compensation and/or Disability Benefits insurance coverage. (Conveniently, this is the same form for exemption from Workers Compensation Insurance.)

Please note the NYS Office of the Attorney General should be listed as the "issuing government agency" on form CE-200 or "entity requesting proof of coverage" on forms C-105.2, GSI-105.2 and DB-120.1.

Questions regarding coverage requirements may be directed to Walter Peretti of the Workers' Compensation Board's Compliance Division at 518-402-8330 or walter.peretti@wcb.ny.gov.

New York State Workers' Compensation Board Application for Certificate of Attestation of Exemption

from New York State Workers' Compensation and/or Disability Benefits Insurance Coverage.

For NYS workers' compensation exemption, this application may only be completed by entities with no employees or out-of-state entities obtaining contracts for which ALL work is performed outside of NYS. For NYS disability benefits exemption, it may only be completed by entities without employees or those with employees, as defined by the NYS Disability Benefits Law, working in NYS for less than thirty days in a calendar year.

A certificate of attestation of exemption can ONLY be used to attest to a government entity that the applicant requesting a permit, license or contract from that government entity is not required to carry workers' compensation and/or disability benefits insurance.

The application must be completed in its entirety and submitted to the Workers' Compensation Board by fax or mail. The application will be processed in the order received and a certificate of attestation of exemption will be mailed to the applicant. This process may take up to four weeks.

To obtain a certificate immediately, please use the *on-line application* at *www.wcb.ny.gov*. Once the application is completed on-line, you can immediately print the certificate on your printer.

Please review the separate instructions (form CE-200 instructions) prior to completing this application. Please <u>print</u> clearly.

1. Applicant Personal Information First Name:	: Last Name:	
Street Address:		
	State:	
Country (If other than U.S.)		
Personal Phone Number ()		
	☐ Treasurer ☐ Partner ☐ Member ☐ Trustee ☐ Board Member	
3. Legal Entity Information:		
	ocial security number):	
	E-mail	
address below.	the same as the applicant's personal add	dress. If different, enter business
City:	State:	Zip:
Country (If other than U.S.)		

4. Permit/License/Contract Informatio	n:
A. Nature of Business:(please check o	nly one)
☐ Construction/Carpentry	☐ Electrical
☐ Demolition	☐ Landscaping
☐ Plumbing	☐ Farm
☐ Restaurant / Food Service	☐ Trucking / Hauling
☐ Food CartVendor	☐ Horse Trainer/Owner
☐ Homeowner	☐ Hotel / Motel
☐ Bar / Tavern	☐ Mobile - Home Park
☐ Other (please explain)	
☐ Permit (list type) ☐ Contract with Government Age Issuing Government Agency:	•
`	uired if applying for a building, plumbing, or electrical permit)
A Tab Cita Addinana	
A. Job Site Address	
Street address	State: Zip:County:
Street address	
Street address City: B. Dates of project: (mm/dd/yyyy)	State: Zip:County: to:(mm/dd/yyyy)
Street address City: B. Dates of project: (mm/dd/yyyy) Estimated Dollar amount of projections	State: Zip: County: to:(mm/dd/yyyy) ct:
Street address City: B. Dates of project: (mm/dd/yyyy) Estimated Dollar amount of projection \$\square\$ \\$0 - \\$10,000	State: Zip:County: to:(mm/dd/yyyy) ct: \$50,001 - \$100,000
Street address City: B. Dates of project: (mm/dd/yyyy) Estimated Dollar amount of projections	State: Zip: County: to:(mm/dd/yyyy) ct:
Street address City: B. Dates of project: (mm/dd/yyyy) Estimated Dollar amount of projection □ \$0 - \$10,000 □ 10,001- \$25,000 □ \$25,001 - \$50,000	State: Zip: County: to:(mm/dd/yyyy) ct:
Street address City: B. Dates of project: (mm/dd/yyyy) Estimated Dollar amount of projection of the street	State: Zip: County: to:(mm/dd/yyyy) ct:
City: B. Dates of project: (mm/dd/yyyy) Estimated Dollar amount of projection of the p	State: Zip: County: to:(mm/dd/yyyy) ct: \$50,001 - \$100,000 Over \$100,000 ers -must list all with titles except for limited partnerships which le proprietors can skip this section.
City: B. Dates of project: (mm/dd/yyyy) Estimated Dollar amount of projection of the second of the	State: Zip:County:
City: B. Dates of project: (mm/dd/yyyy) Estimated Dollar amount of projection in the pro	State: Zip: County: to:(mm/dd/yyyy) ct: \$50,001 - \$100,000

CE-200APPLY (2/2009)

Employees of the Workers' Compensation Board cannot assist applicants in answering questions in the following two sections. Please contact an attorney if you have any questions regarding these sections.

7.	Please select the reason that the legal entity is NOT required to obtain New York State Specific Workers' Compensation Insurance Coverage:		
	A. The applicant is NOT applying for a workers' compensation certificate of attestation of exemption and will show a separate certificate of NYS workers' compensation insurance coverage.		
	B. The business is owned by one individual and is not a corporation. Other than the owner, there are no employees day labor, leased employees, borrowed employees, part-time employees, unpaid volunteers (including family members) or subcontractors.		
	C. The business is a LLC, LLP, PLLP or a RLLP; OR is a partnership under the laws of New York State and is not corporation. Other than the partners or members, there are no employees, day labor, leased employees, borrower employees, part-time employees, unpaid volunteers (including family members) or subcontractors.		
	D. The business is a one person owned corporation, with that individual owning all of the stock and holding all offices of the corporation. Other than the corporate owner, there are no employees, day labor, leased employees, borrowed employees, part-time employees, other stockholders, unpaid volunteers (including family members) or subcontractors.		
	E. The business is a two person owned corporation, with those individuals owning all of the stock and holding all offices of the corporation (each individual must hold an office and own at least one share of stock). Other than the two corporate officers/owners, there are no employees, day labor, leased employees, borrowed employees, part-time employees, other stockholders, unpaid volunteers (including family members) or subcontractors.		
	F. The applicant is a nonprofit (under IRS rules) with NO compensated individuals providing services except for clergy; or is a religious, charitable or educational nonprofit (Section 501(c)(3) under the IRS tax code) with no compensated individuals providing services except for clergy providing ministerial services; and persons performing teaching or nonmanual labor. [Manual labor includes but is not limited to such tasks as filing; carrying materials such as pamphlets, binders, or books; cleaning such as dusting or vacuuming; playing musical instruments; moving furniture; shoveling snow; mowing lawns; and construction of any sort.]		
	G. The business is a farm with less than \$1,200 in payroll the preceding calendar year.		
	H. The applicant is a homeowner serving as the general contractor for his/her primary/secondary personal residence. The homeowner has no employees, day labor, leased employees, borrowed employees, part-time employees of subcontractors. The homeowner ONLY has uncompensated friends and family working on his/her residence.		
	I. Other than the business owner(s) and individuals obtained from a temporary service agency, there are no employees, day labor, leased employees, borrowed employees, part-time employees, unpaid volunteers (including family members) or subcontractors. Other than the business owner(s), all individuals providing services to the business are obtained from a temporary service agency and that agency has covered these individuals for New York State workers' compensation insurance. In addition, the business is owned by one individual or is a partnership under the laws of New York State and is not a corporation; or is a one or two person owned corporation, with those individuals owning all of the stock and holding all offices of the corporation (in a two person owned corporation, each individual must be an officer and own at least one share of stock). A Temporary Service Agency is a business that is classified as a temporary service agency under the business's North American Industrial Classification System (NAICS) code. Temporary Service Agency		
	Name Phone #		
	J. The out-of-state entity has no NYS employees and/or NYS subcontractors AND ALL work related to the permit, license or contract is done outside of NYS; OR ALL employees are direct employees of a government entity outside of New York. Please provide coverage information.		
	CarrierPolicy #		
	Policy start datePolicy expiration date		

8.	8. Please select the reason that the legal entity is Statutory Disability Benefits Insurance Coverag	<u>-</u>	York State
	A. The applicant is NOT applying for a disability benefits exemption and will show a separate certificate of NY statutory disability benefits insurance coverage.		
	B. The business MUST be either: 1) owned by one individual; OR 2) is a partnership (including LLC, LLP, PLLP, RLLP, or LP) under the laws of New York State and is not a corporation; OR 3) is a one or two person owned corporation, with those individuals owning all of the stock and holding all offices of the corporation (in a two person owned corporation each individual must be an officer and own at least one share of stock); OR 4) is a business with no NYS location. In addition, the business does not require disability benefits coverage at this time since it has not employed one or more individuals on at least 30 days in any calendar year in New York State (Independent contractors are not considered to be employees under the Disability Benefits Law.)		
	☐ C. The applicant is a political subdivision that is legally coverage.	exempt from providing statutory disa	bility benefits
	D. The applicant is a nonprofit (under IRS rules) with NO compensated individuals providing services except for clergy; or is a religious, charitable or educational nonprofit (Section 501(c)(3) under the IRS tax code) with no compensated individuals providing services except for executive officers, clergy, sextons, teachers or professionals.		
	\square E. The business is a farm and all employees are farm laborers	5.	
	☐ F. The applicant is a homeowner serving as the general contraction. The homeowner has not employed one or more individuals State. (Independent contractors are not considered to be emp	on at least 30 days in any calendar year	in New York
	G. Other than the business owner(s) and individuals obtained from the temporary service agency, there are no other employees. Other than the business owner(s), all individuals providing services to the business are obtained from temporary service agency and that agency has covered these individuals for New York State disability benefit insurance. In addition, the business is owned by one individual or is a partnership under the laws of New York State and is not a corporation; or is a one or two person owned corporation, with those individuals owning all of the stoce and holding all offices of the corporation (in a two person owned corporation, each individual must be an officer and own at least one share of stock). A Temporary Service Agency is a business that is classified as a temporary service agency under the business's North American Industrial Classification System (NAICS) code.		btained from a bility benefits ew York State all of the stock an officer and
9. I affirm that due to my position with the above-named business I have the knowl information and legal authority to make this Application for Certificate of Attestati Exemption. I hereby affirm that the information provided above is true and that I have submitted any materially false statements and I make this application for a Certifica Attestation of Exemption under the penalties of perjury. I further affirm that I under that any false statement, representation, or concealment will subject me to f prosecution, including jail and civil liability in accordance with the Wor Compensation Law and all other New York State Laws.			testation of t I have not ertificate of understand to felony
	Signature	Title	Date



NEW YORK STATE OFFICE OF THE STATE COMPTROLLER SUBSTITUTE FORM W-9: REQUEST FOR TAXPAYER IDENTIFICATION NUMBER & CERTIFICATION

TYPE OR PRINT INFORMATION NEATLY. PLEASE REFER TO INSTRUCTIONS FOR MORE INFORMATION.

THE OR PRINT INFORMATION NEATLY. PLEASE REPER TO INSTRUCTIONS FOR MORE INFORMATION.					
Part I: Vendor Information					
Legal Business Name:	Business name/disregarded entity name, if different from Legal Business Name:				
3. Entity Type (Check one only): Individual Sole Proprietor Partnership Limited Liability Co. Corporation Not For Profit Trusts/Estates Federal, State or Local Government Public Authority Disregarded Entity Other					
Part II: Taxpayer Identification Number (TIN) & Taxpayer	Identification Type				
Enter your TIN here: (DO NOT USE DASHES) See instructions.					
2. Taxpayer Identification Type (check appropriate box): Employer ID No. (EIN) Social Security No. (SSN) Individual Taxpayer ID No. (ITIN) N/A (Non-United States Business Entity)					
Part III: Address					
Remittance Address:	2. Ordering Address:				
Number, Street, and Apartment or Suite Number	Number, Street, and Apartment or Suite Number				
City, State, and Nine Digit Zip Code or Country	City, State, and Nine Digit Zip Code or Country				
	Email Address				
Part IV: Vendor Primary Contact Information – Executive Authorized to Represent the Vendor					
Primary Contact Name: Title:					
Email Address:	Phone Number:				
Part V: Certification and Exemption from Backup Withholding					
Under penalties of perjury, I certify that:					
1. The number shown on this form is my correct taxpayer identificat	1. The number shown on this form is my correct taxpayer identification number (TIN), and				
2. I am a U.S. citizen or other U.S. person, and					
3. (Check one only):	3. (Check one only):				
I am not subject to backup withholding. I am (a) exempt from back up withholding, or (b) I have not been notified by the Internal Revenue Service (IRS) that I am subject to backup withholding as a result of a failure to report all interest or dividends, or (c) the IRS has notified me that I am no longer subject to backup withholding),or I am subject to backup withholding. I have been notified by the IRS that I am subject to backup withholding as a result of a					
failure to report all interest or dividends, and I have not been notified by the IRS that I am no longer subject to back withholding.					
Sign Here:					
Signature	Title Date				
Print Preparer's Name	Phone Number Email Address				
DO NOT SUBMIT FORM TO IRS — SUBMIT FORM TO NYS ONLY AS DIRECTED					

NYS Office of the State Comptroller Instructions for Completing Substitute Form W-9

New York State (NYS) must obtain your correct Taxpayer Identification Number (TIN) to report income paid to you or your organization. NYS Office of the State Comptroller uses the Substitute Form W-9 to obtain certification of your TIN in order to ensure accuracy of information contained in its payee/vendor database and to avoid backup withholding.¹ We ask for the information on the Substitute Form W-9 to carry out the Internal Revenue laws of the United States. You are required to give us the information.

Any payee/vendor who wishes to do business with New York State must complete the Substitute Form W-9. Substitute Form W-9 is the only acceptable documentation. We will not accept IRS Form W-9.

Part I: Vendor Information

- Legal Business Name: For individuals, enter the name of the person who will do business with NYS as it appears on the Social Security card or other required Federal tax documents. An organization should enter the name shown on its charter or other legal documents that created the organization. Do not abbreviate names.
- 2. **Business name/disregarded entity name, if different from Legal Business Name:** Enter your DBA name or another name your entity is known by.
- 3. **Entity Type**: Check the Entity Type doing business with New York State.

Part II: Taxpayer Identification Number (TIN) and Taxpayer Identification Type

The TIN provided must match the name in the "Legal Business Name" box to avoid backup withholding. For individuals, this is your social security number (SSN). However, for a resident alien, sole proprietor, or disregarded entity, refers to IRS W-9 instructions for additional information. For other entities, it is your employer identification number (EIN). If you do not have a number or if the account is in more than one name, refer to IRS W-9 instructions for additional information.

- 1. **Taxpayer Identification Number:** Enter your nine-digit Social Security Number, Individual Taxpayer Identification Number (ITIN) or Employer Identification Number (EIN).
- 2. Taxpayer Identification Type: Check the type of identification number provided.

Part III: Address

- 1. Remittance Address: Enter the address where payments, 1099s, if applicable, and official correspondence should be mailed. This will become the default address.
- 2. Ordering Address: Enter the address where purchase orders should be sent. Please note that purchase orders will be sent via email by default.

Part IV: Vendor Primary Contact Information

Please provide the contact information for an executive at your organization. This individual should be the person who makes legal and financial decisions for your organization. Name, phone number and email address are required.

Part V: Certification and Exemption from Backup Withholding

Check the appropriate box indicating your exemption status from backup withholding. Individuals and sole proprietors are not exempt from backup withholding. Corporations are exempt from backup withholding for certain types of payments. Refer to IRS Form W-9 instructions for additional information. The signature should be provided by the individual, owner, officer, legal representative, or other authorized person of the entity listed on the form. Certain exceptions to the signature requirement are listed in the IRS instructions for form W-9.

¹ According to IRS Regulations, OSC must withhold 28% of all payments if a payee/vendor fails to provide OSC its certified TIN. The Substitute Form W-9 certifies a payee/vendor's TIN.